


03DM04-103B

0374_2515

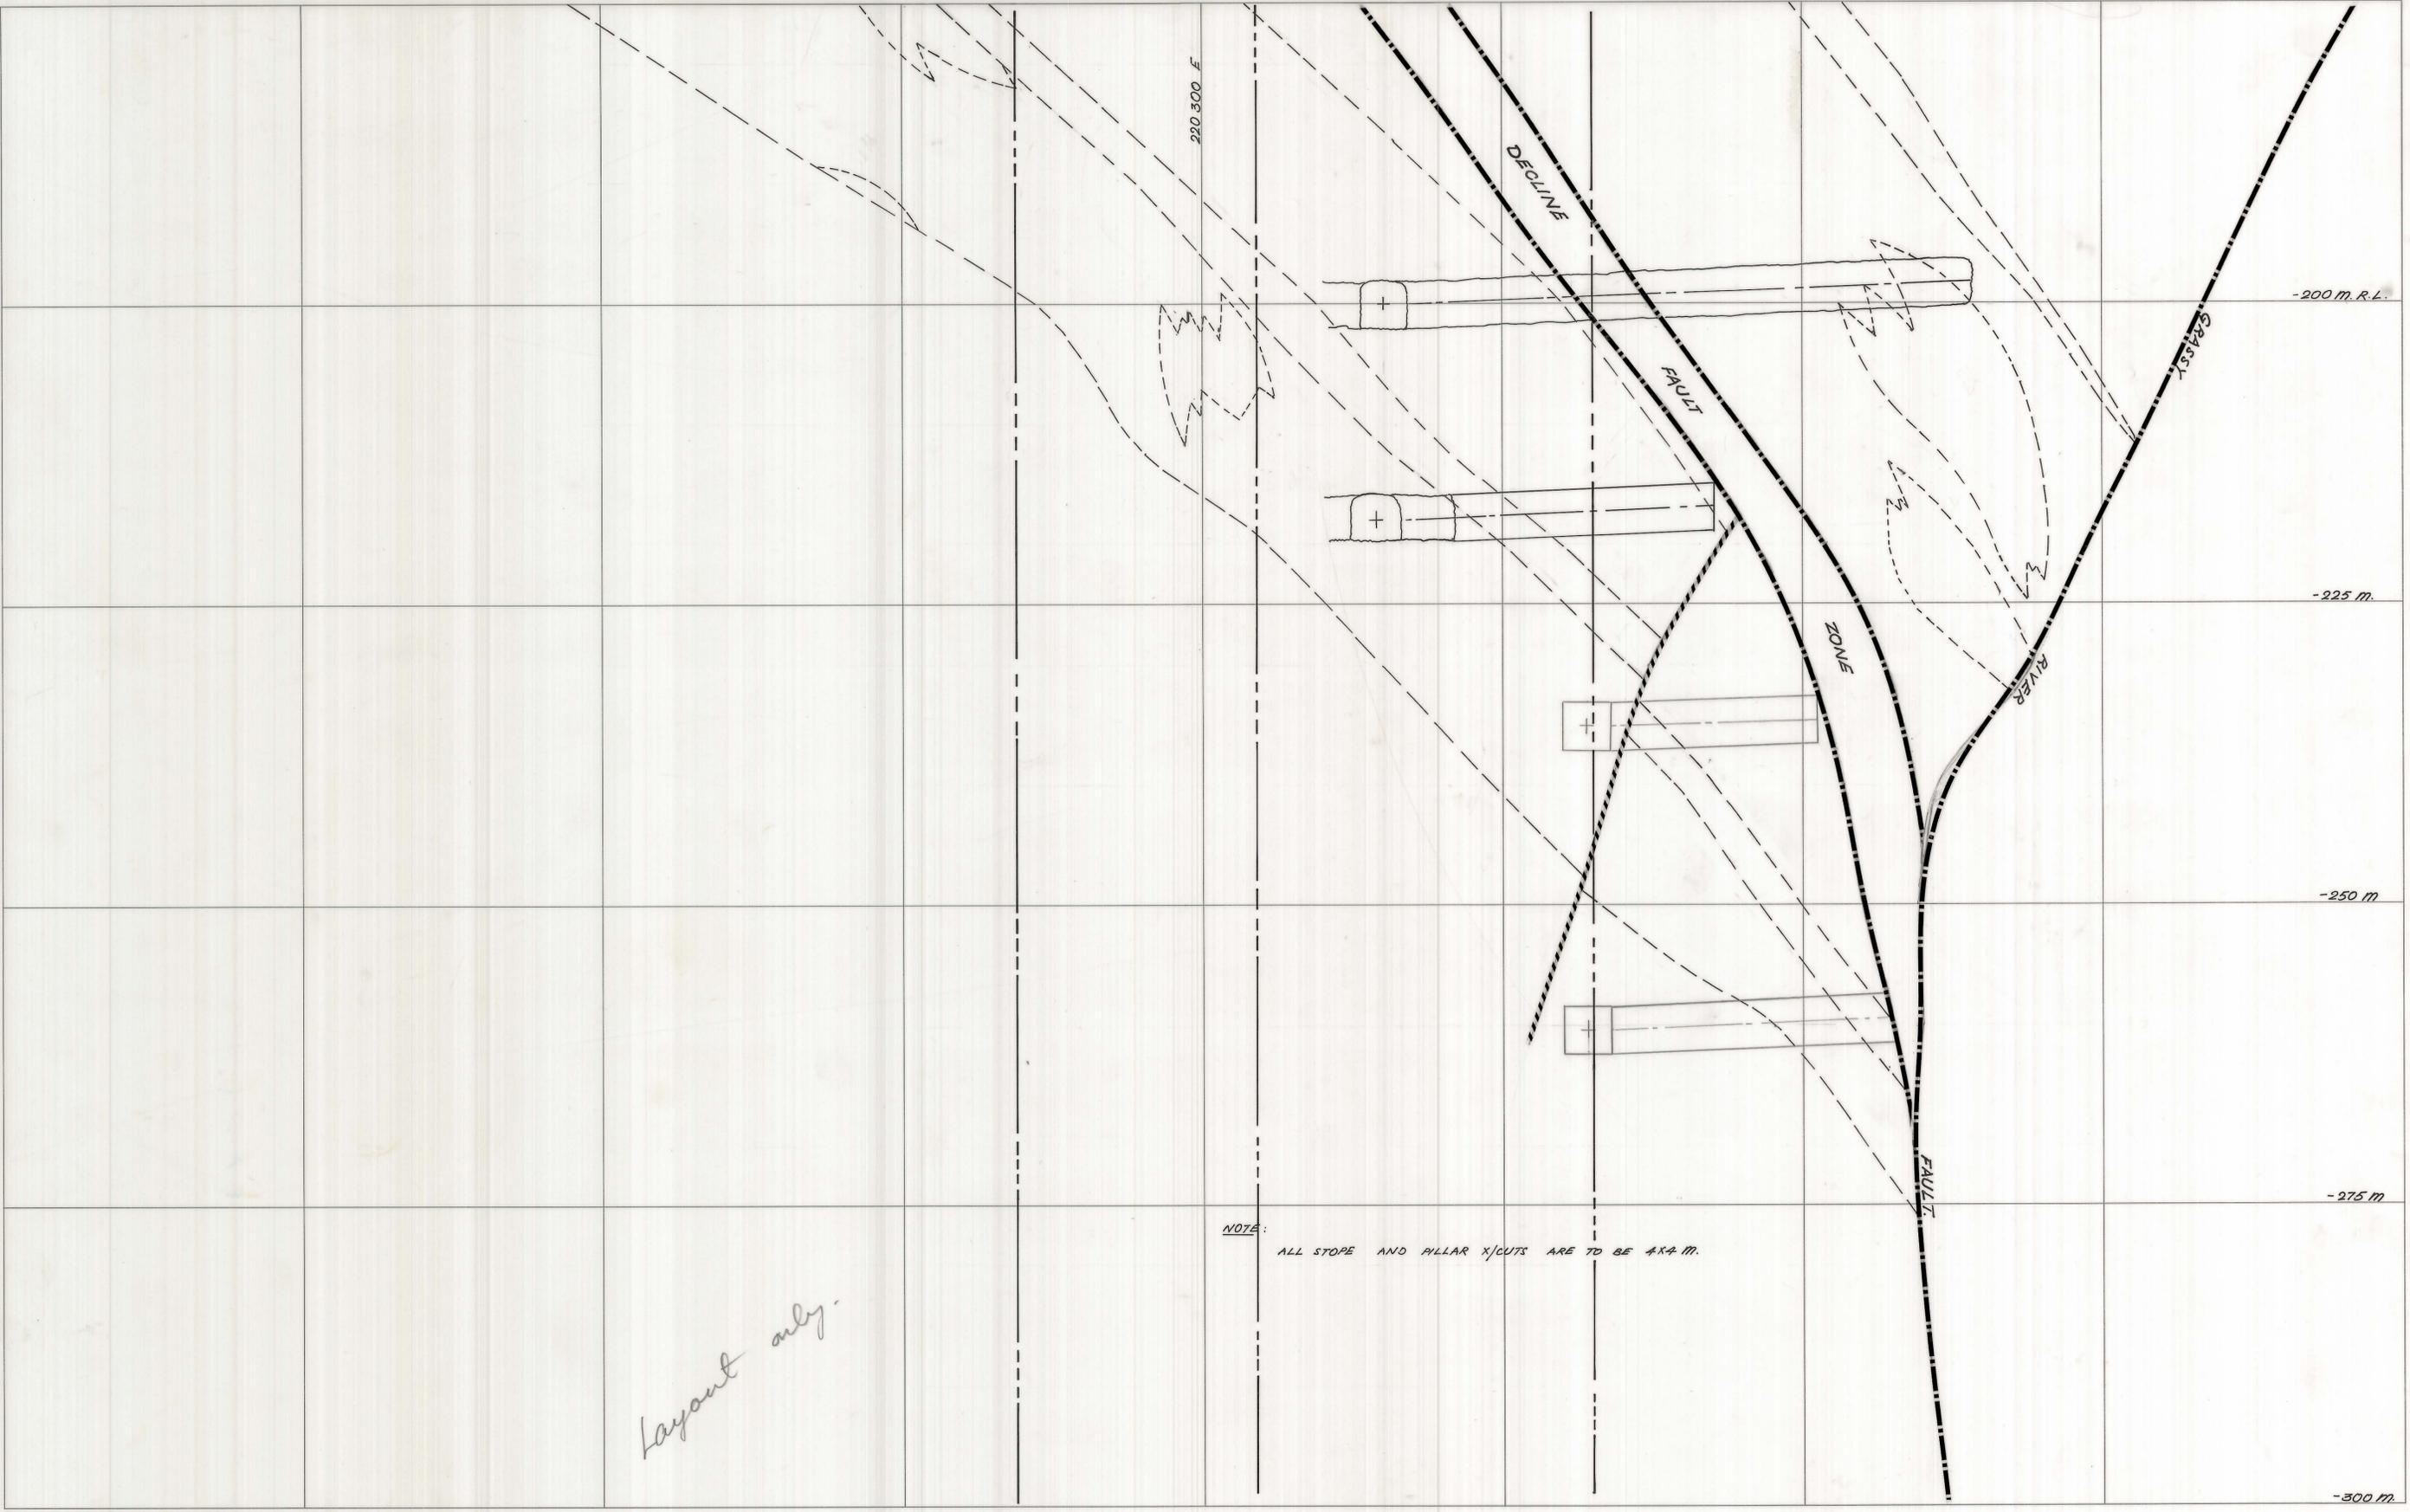

Layout only.

NOTE: ALL STOPE AND PILLAR X/CUTS ARE TO BE 4x4 M.

SCALE 1:250

LOCATION DOLPHIN MINE.

SUBJECT W TO STOPE SECTION.



GRASSY KING ISLAND

PLAN NUMBER 03DM04-1032