


03 DM 04 1007

0374\_2516

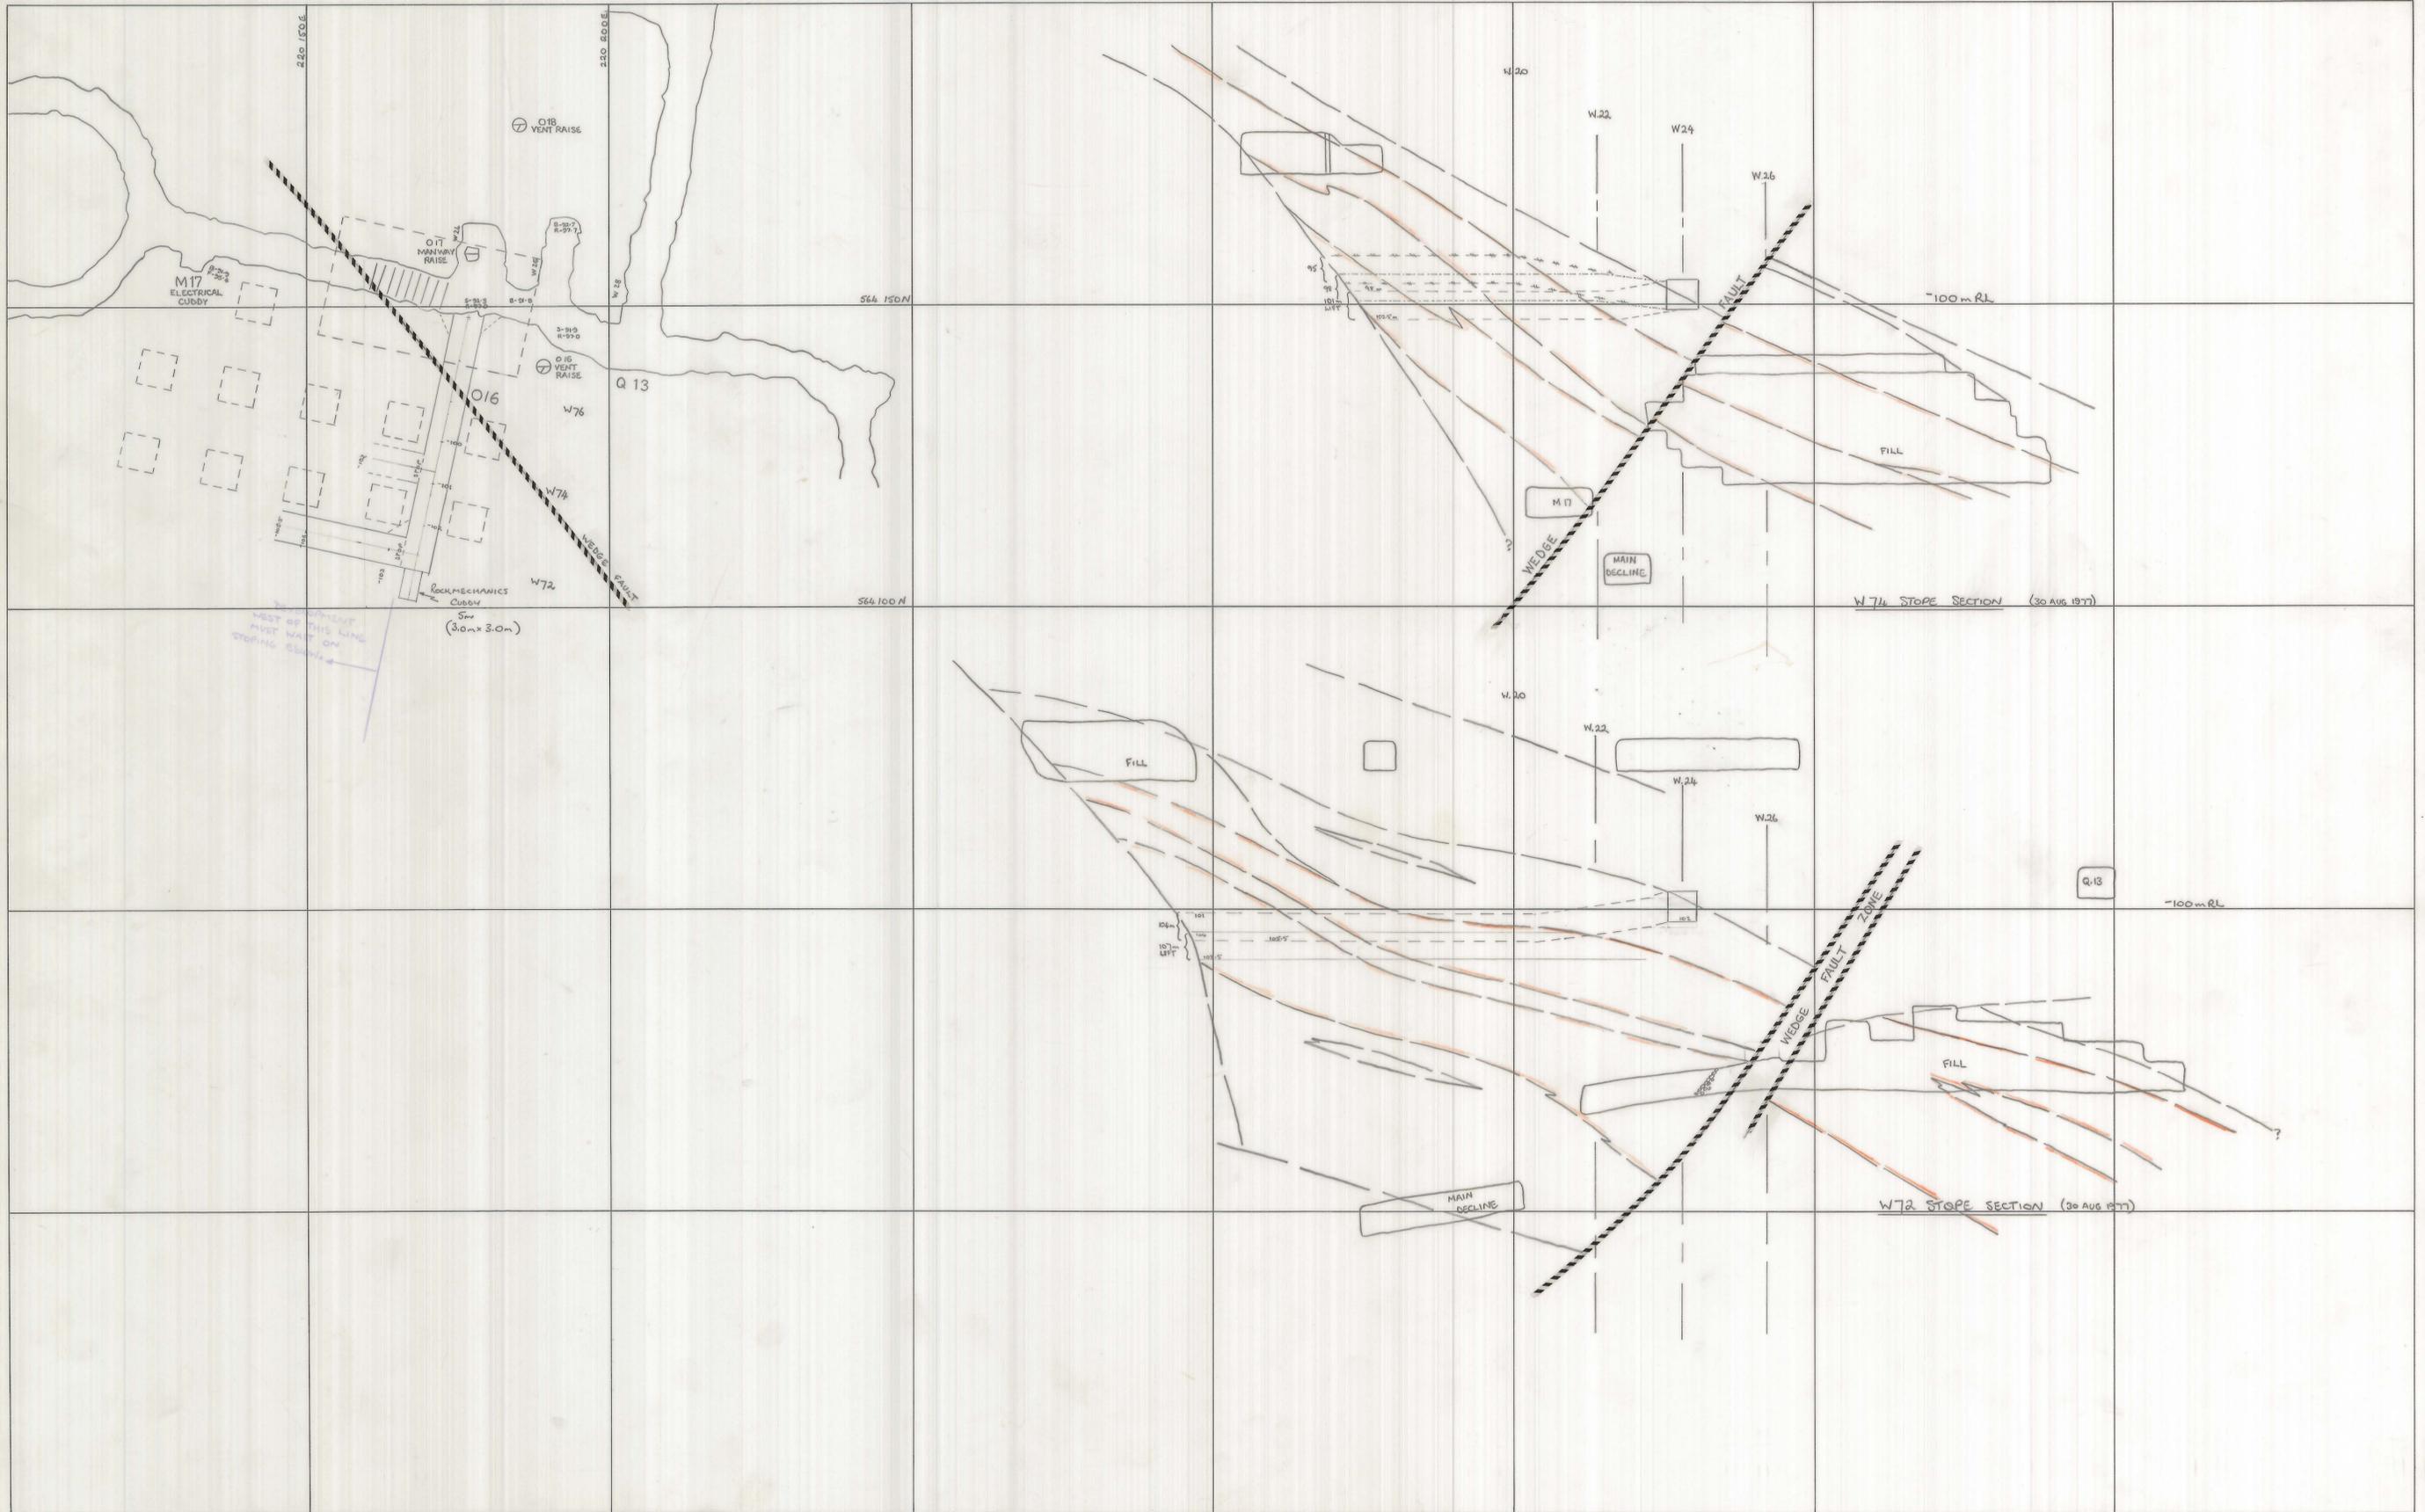

APPROVAL	COPY
PLANNING ENG.: <i>[Signature]</i>	
SENIOR PLAN. ENG.: <i>[Signature]</i>	
MINE SUPT.: <i>[Signature]</i>	2
G. MINING SUPT.: <i>[Signature]</i>	
SENIOR SURV'R.: <i>[Signature]</i>	
SENIOR GEOLOGIST: <i>[Signature]</i>	
SURVEYOR: <i>[Signature]</i>	

SCALE 1:500

LOCATION: DOLPHIN MINE

SUBJECT: O16 CENTRAL STOPE ACCESS

MINING ONLY 5.2m x 4.6m

**KIS** KING ISLAND SCHEELITE  
A DIVISION OF WARMAN INTERNATIONAL

GRASSY 15 MAY 1978 KING ISLAND

PLAN NUMBER 03 DM 04 1007

north