


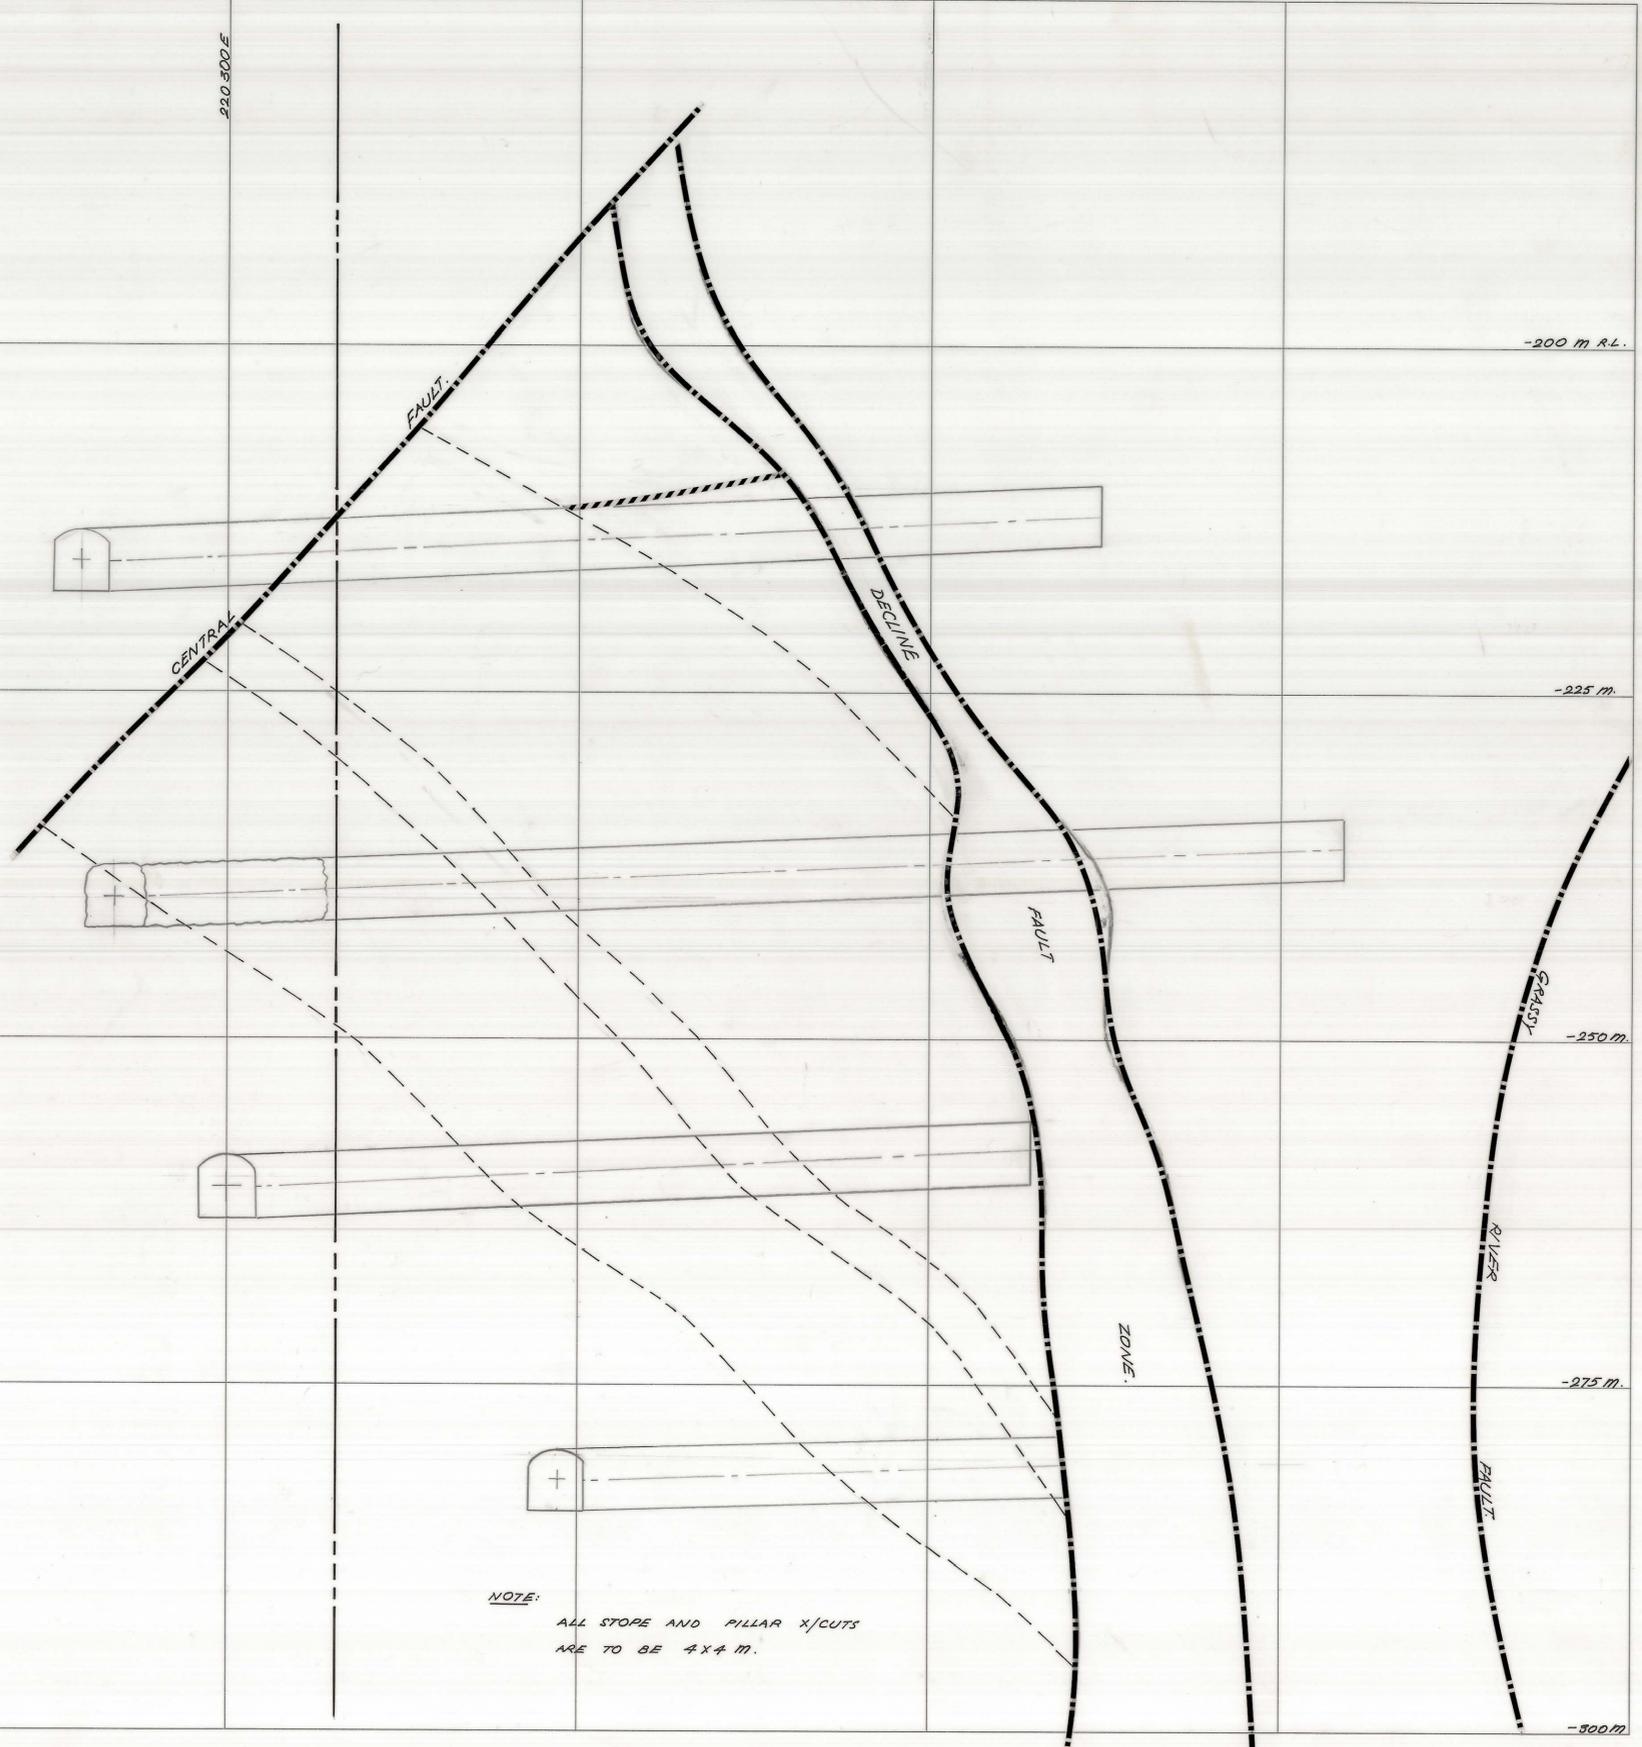

Layout only.



Layout only.

SCALE 1: 250

LOCATION
DOLPHIN MINE.

SUBJECT
W 54 STOPE SECTION



GRASSY KING ISLAND

PLAN NUMBER
03 DM04 - 1024