


0374_2555

OZDM 04 - 3008
SEE OZDM04-1009

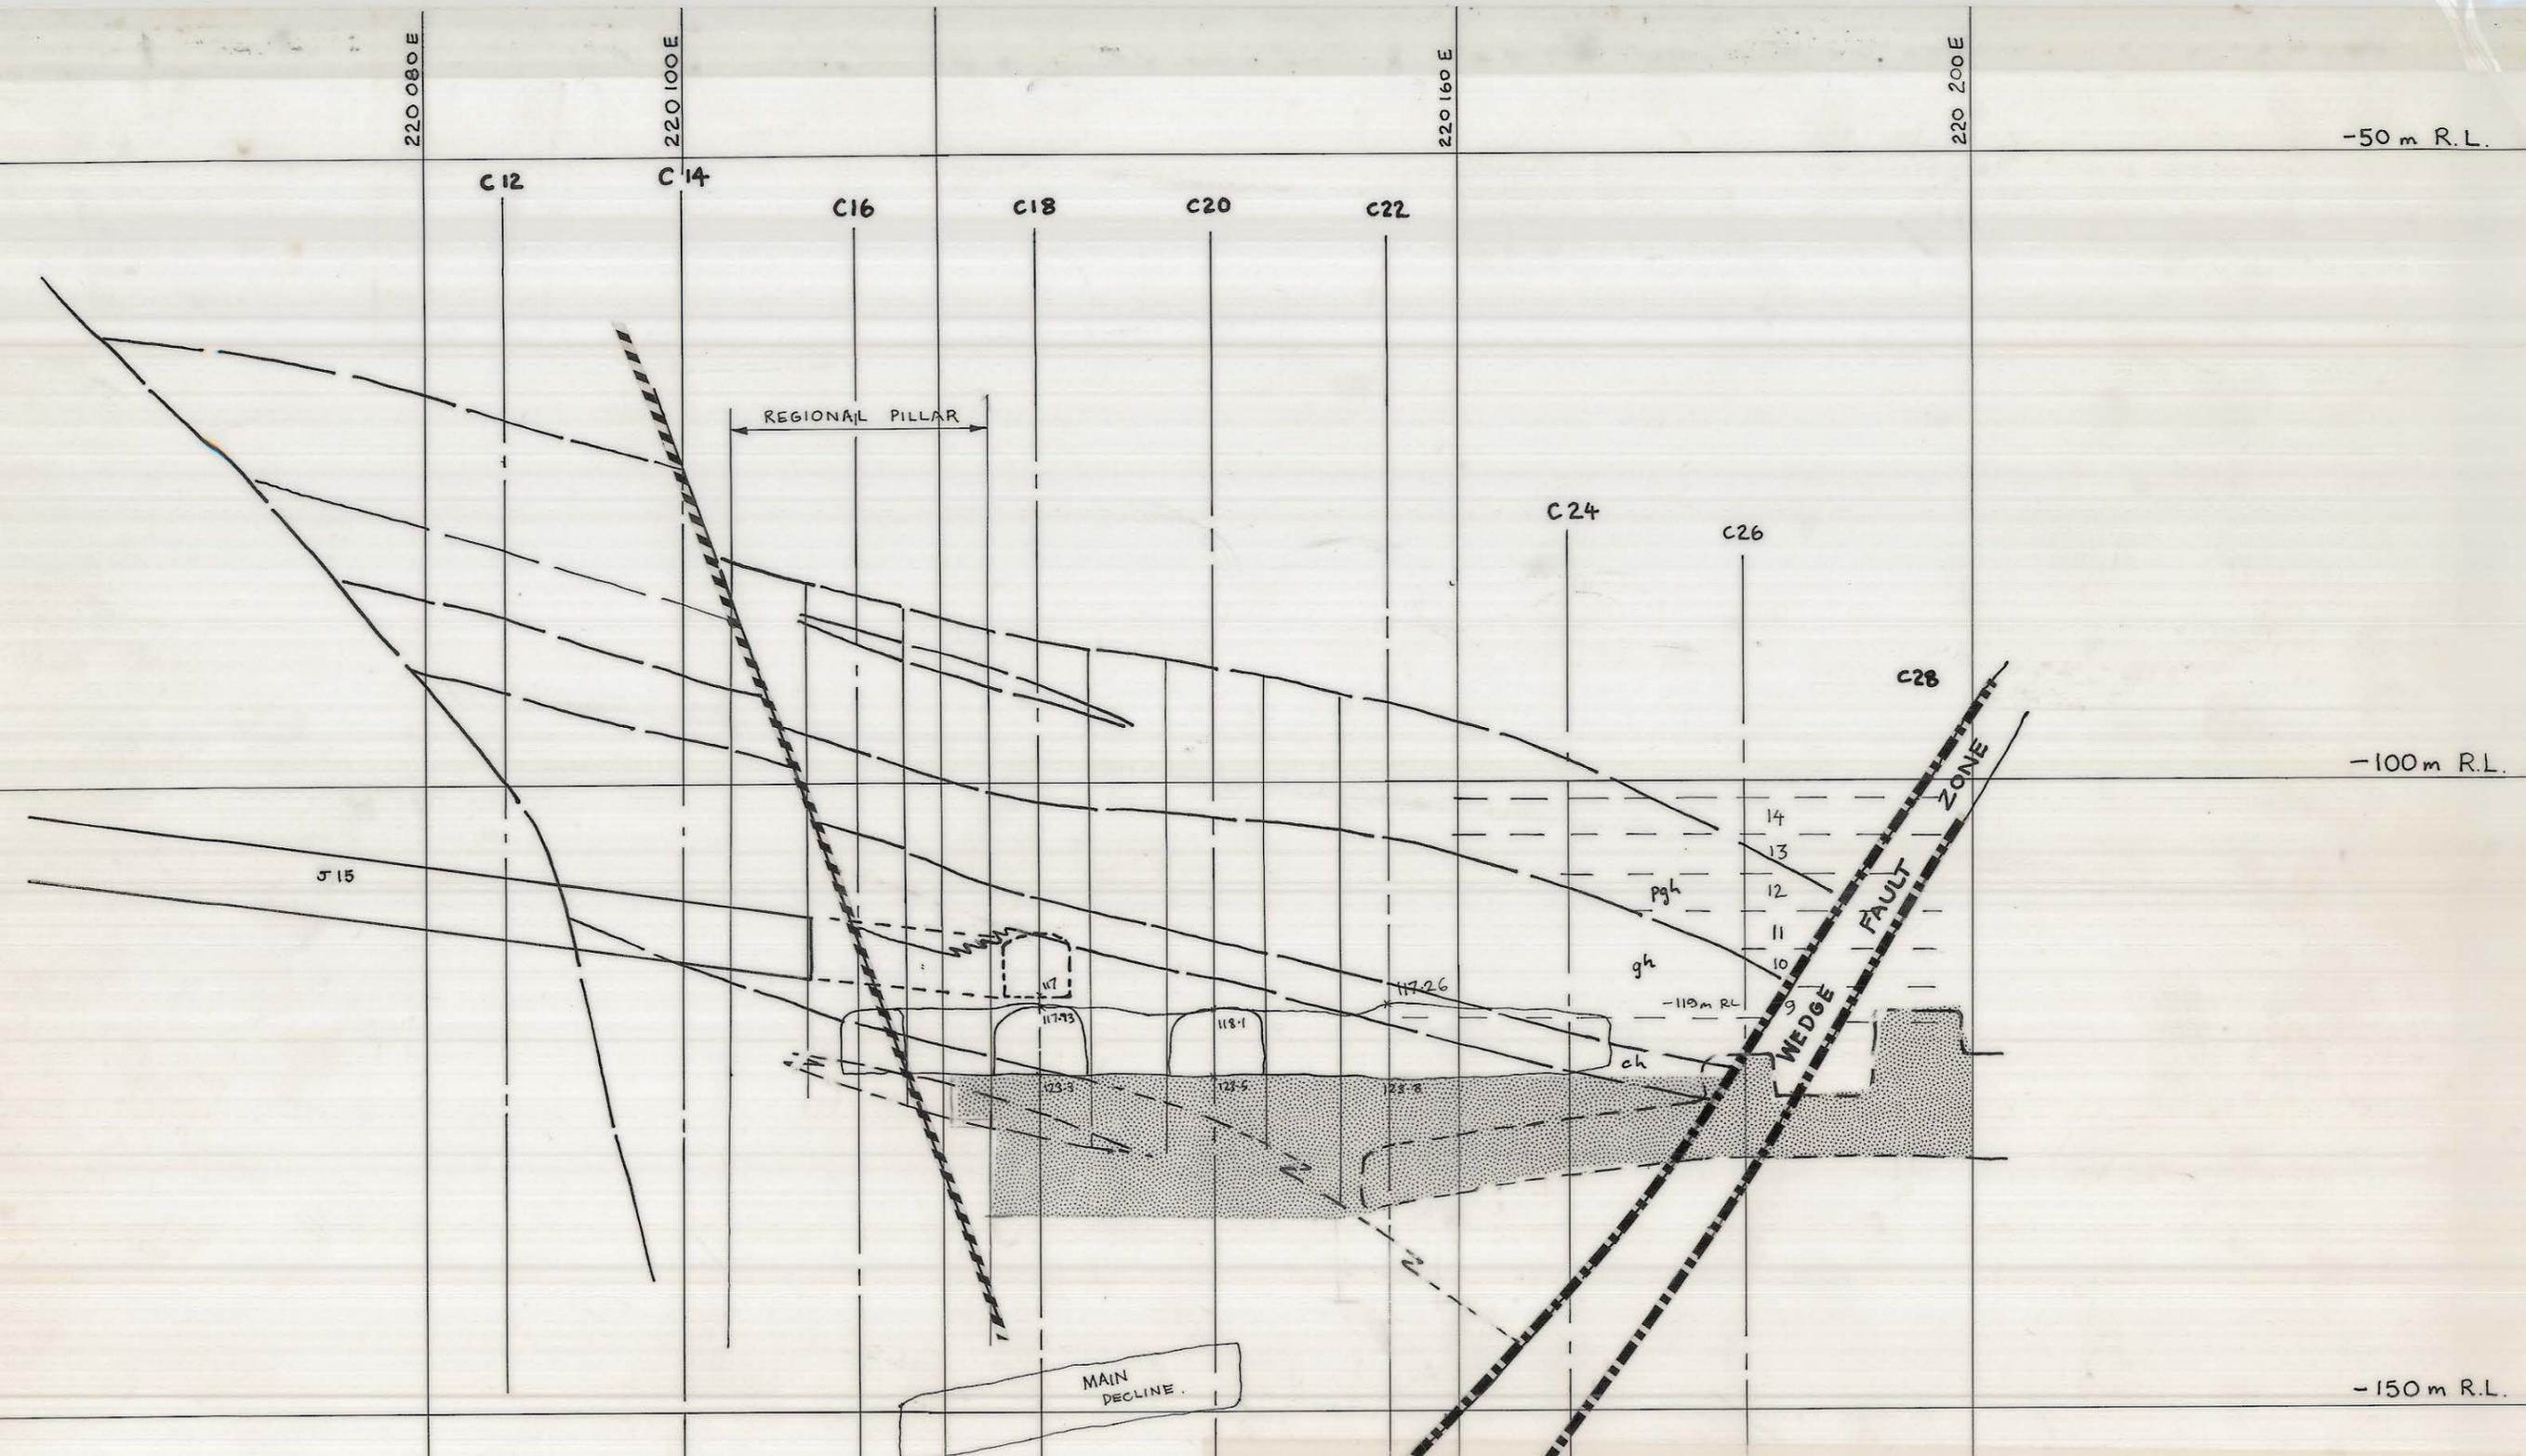

KING ISLAND SCHEELITE		APPROVAL	COPY
DATE: 30.5.1979	SCALE: 1:500	PLANNING ENG.: WJ Crossley.	
MINE: DOLPHIN	DWG/NO.:	SENIOR PLAN. ENG.: WJ 31/5/79	
SECTION THROUGH 72 STOPE SHOWING POSITION OF J15 IN RELATION TO C-CENTRAL.		MINE SUPT.: J. 1/6/79 WJ	
		G. MINING SUPT.: J. 1/6/79 WJ	
		SENIOR SURV'R.: B.H. Ramon	
		SENIOR GEOLOGIST:	
		SURVEYOR:	
PRELIMINARY	FINAL		