
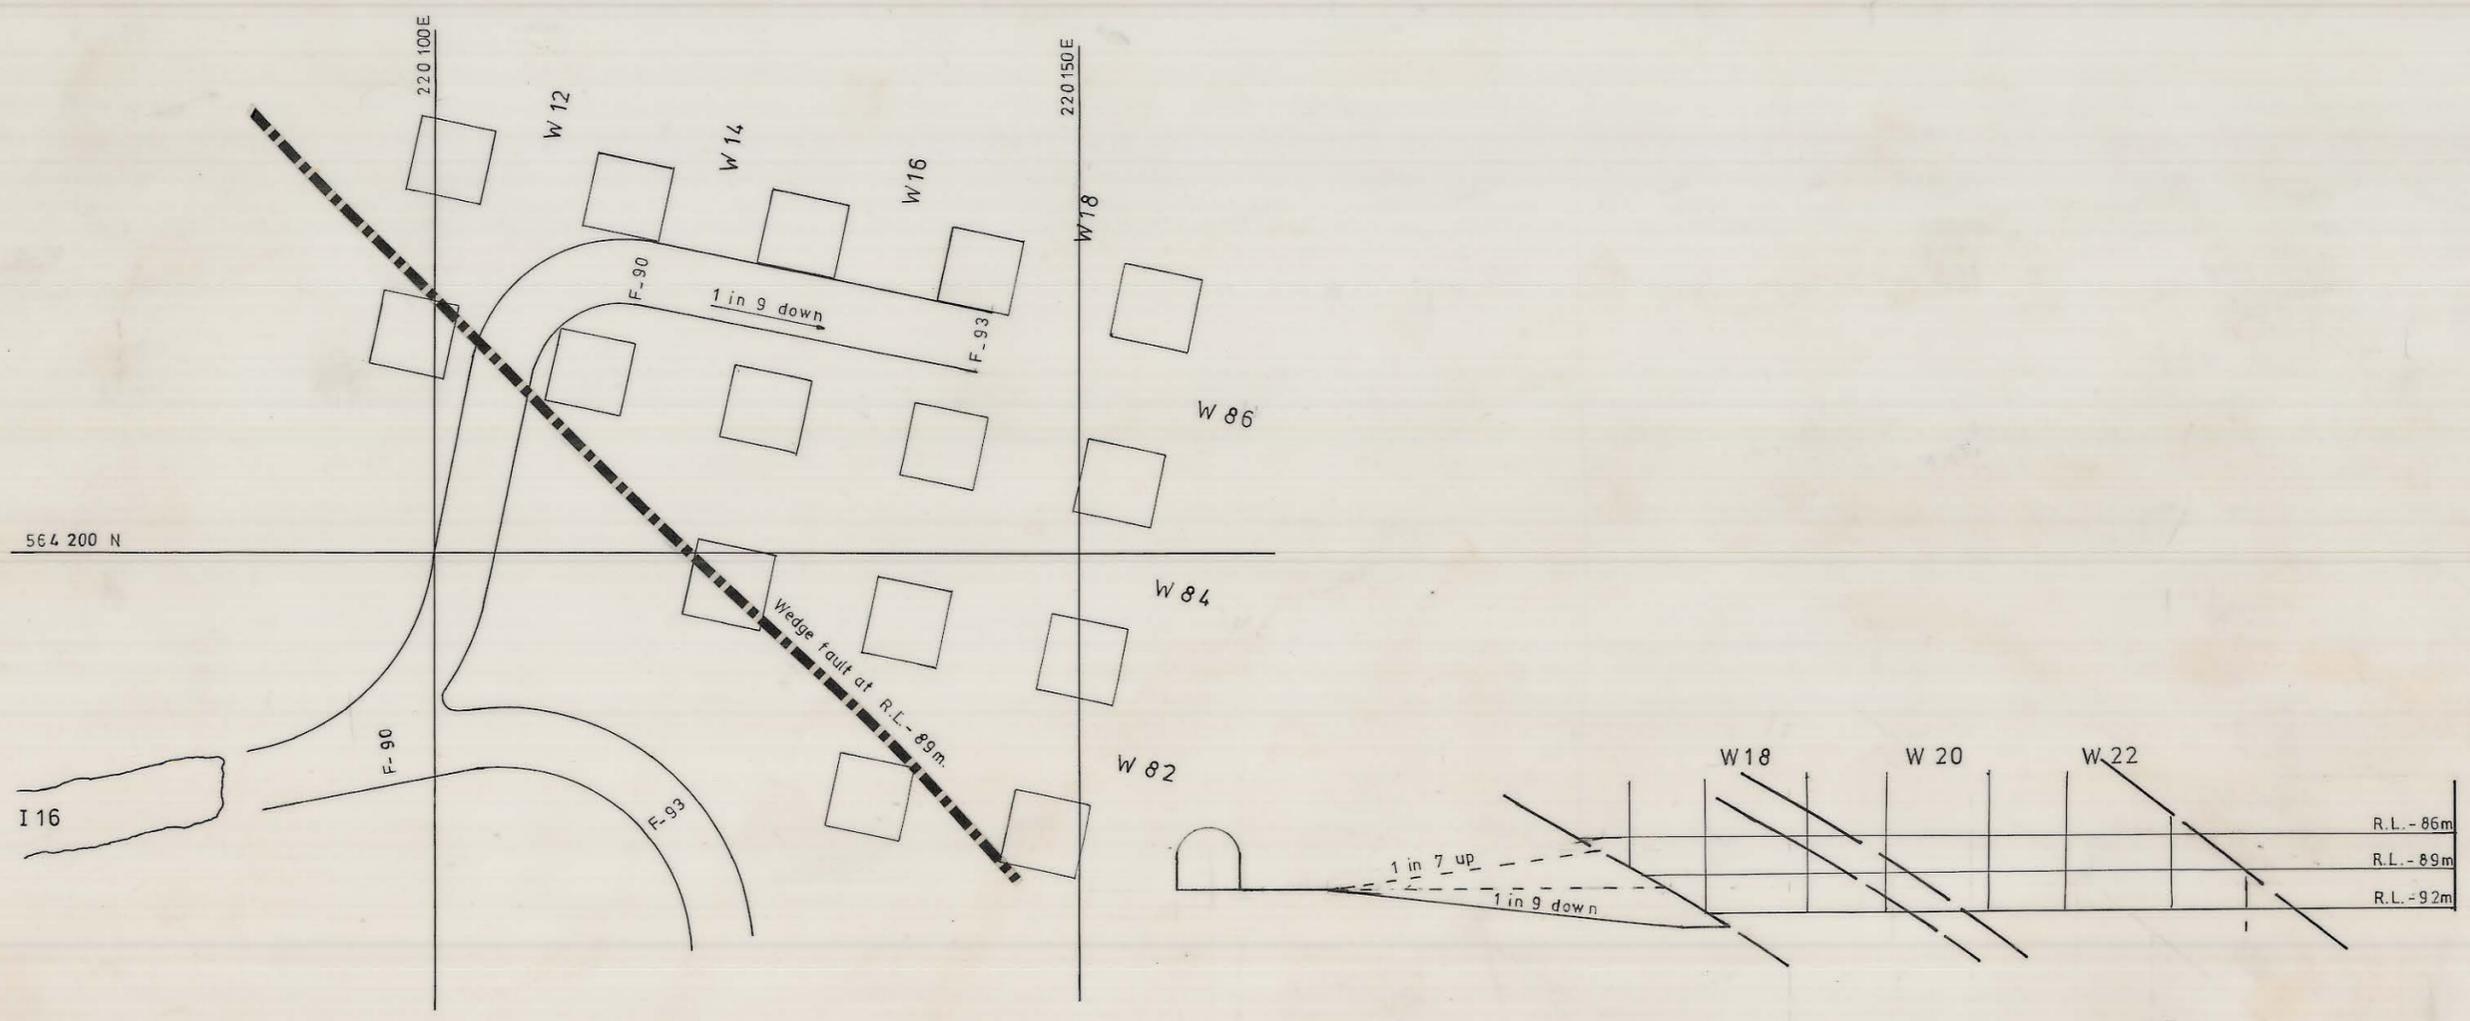


1-22-97  
DOLPHIN  
C-WEDGE STOPPING  
R.L. -92m to -86m

03DM04-3001

0374\_2556

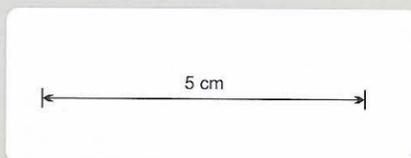

PLAN VIEW

SECTION ALONG W 86

KING ISLAND SCHEELITE		APPROVAL	Copy
DATE 2/7/75	SCALE 1:500	PLANNING ENG. <i>[Signature]</i>	1
MINE DOLPHIN	DRWG No. 1-22-97	SENIOR PLANNING ENG. <i>[Signature]</i>	1
C-WEDGE STOPPING ACCESS R.L. -92m. to R.L. -86m.		MINE SUPT. <i>[Signature]</i>	3
		G. MINE SUPT. <i>[Signature]</i>	1
		MINE SURVEYOR <i>[Signature]</i>	1
		SENIOR GEOLOGIST <i>[Signature]</i>	1
PRELIMINARY	FINAL		