


5 cm

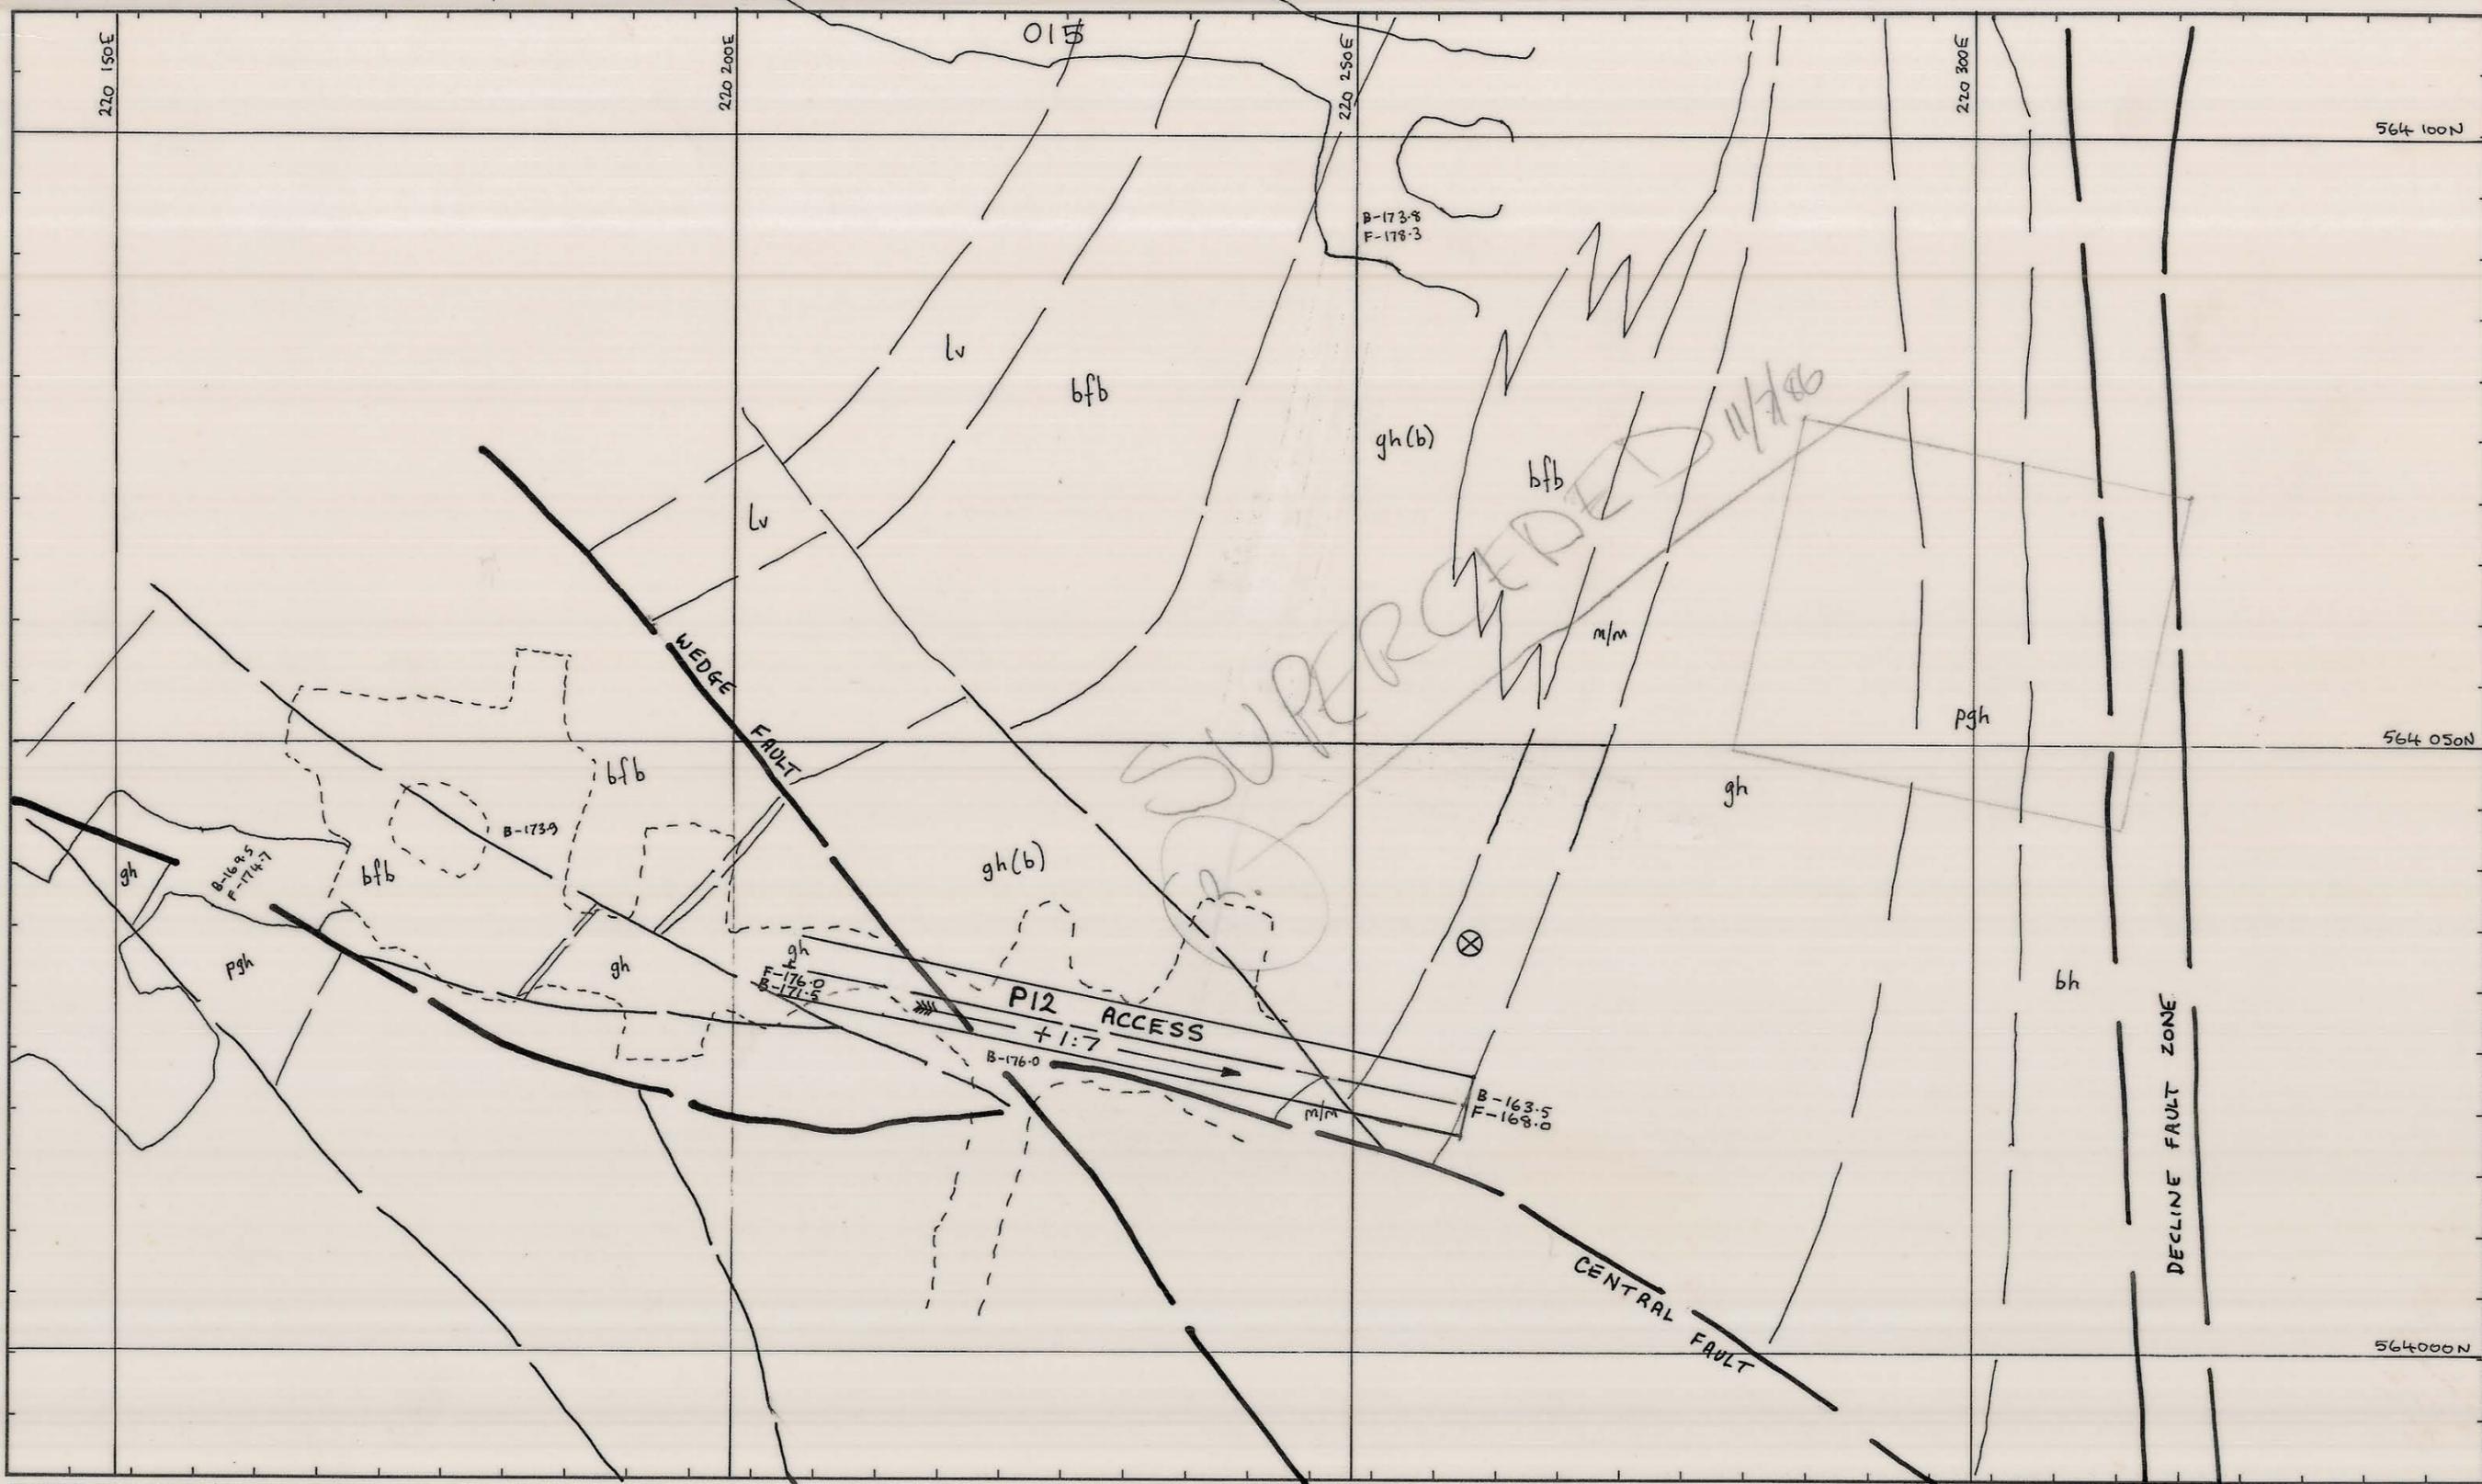

REF PLAN	Mining Supt: <i>Mex Daly</i>	GEOLOGY	ADT	11-12-85	SCALE	1:500	
		SURVEY			P12 ACCESS TO 8TH LIFT MID-WEDGE (SILL HORIZON)		
		PLANNING	ADT	11-12-85	DRAWING NUMBER		03 DM 04 - 3032
		ROCK MEC.	<i>2/85</i>	11-12-85			
		GRADE CON.					
		DRAFTING					
		T.S.S.					