
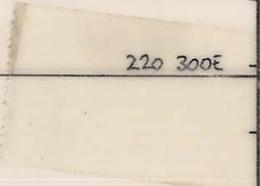


0374\_2585

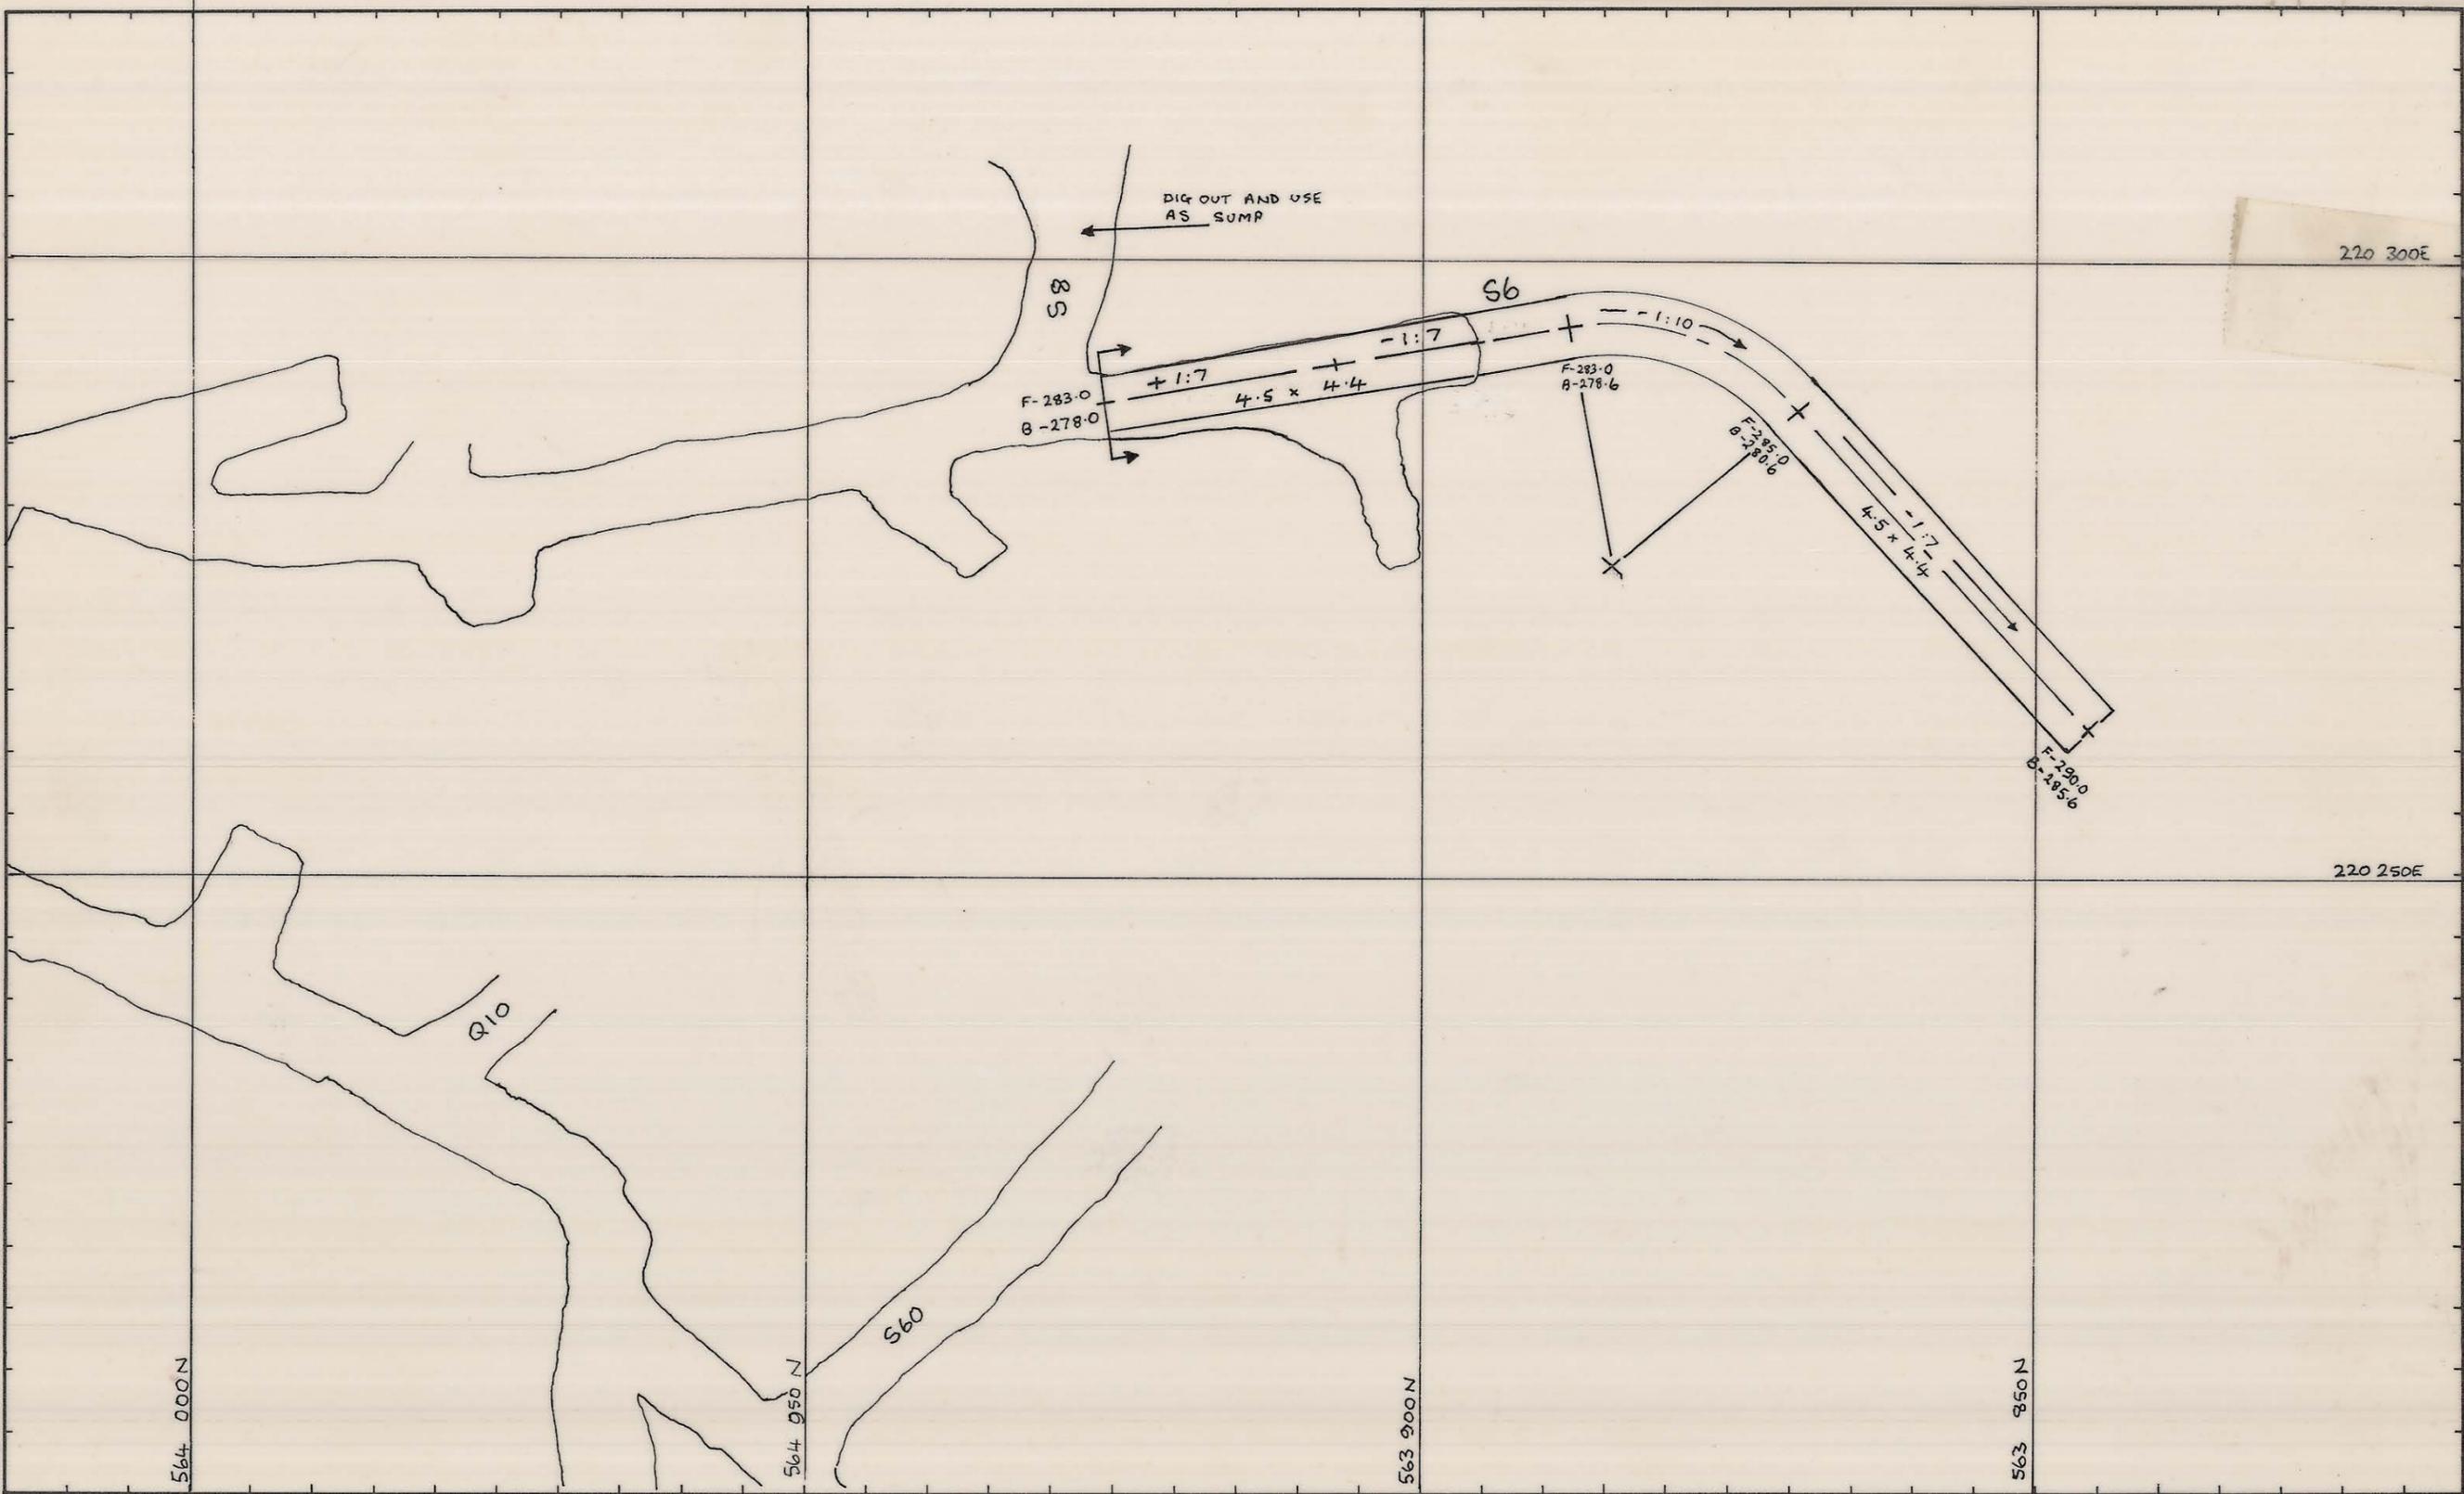

220 300E

220 250E

564 000N

564 050N

563 900N

563 850N

|          |            |  |                |                 |  |
|----------|------------|--|----------------|-----------------|--|
| REF PLAN | GEOLOGY    |  |                | SCALE 1:500     |  |
|          | SURVEY     |  |                |                 |  |
|          | PLANNING   |  |                |                 |  |
|          | ROCK MEC.  |  |                |                 |  |
|          | GRADE CON. |  |                |                 |  |
|          | DRAFTING   |  |                |                 |  |
| T.S.S.   |            |  | DRAWING NUMBER | 03 DM 04 - 3036 |  |

S6 AUK ACCESS