


03 DM 07 - 1001

1:500
DOLPHIN MINE
-125m WEDGE BLOCK
STOPE LAY-OUT
1-22-50

0374_2602

SUPERSEDED

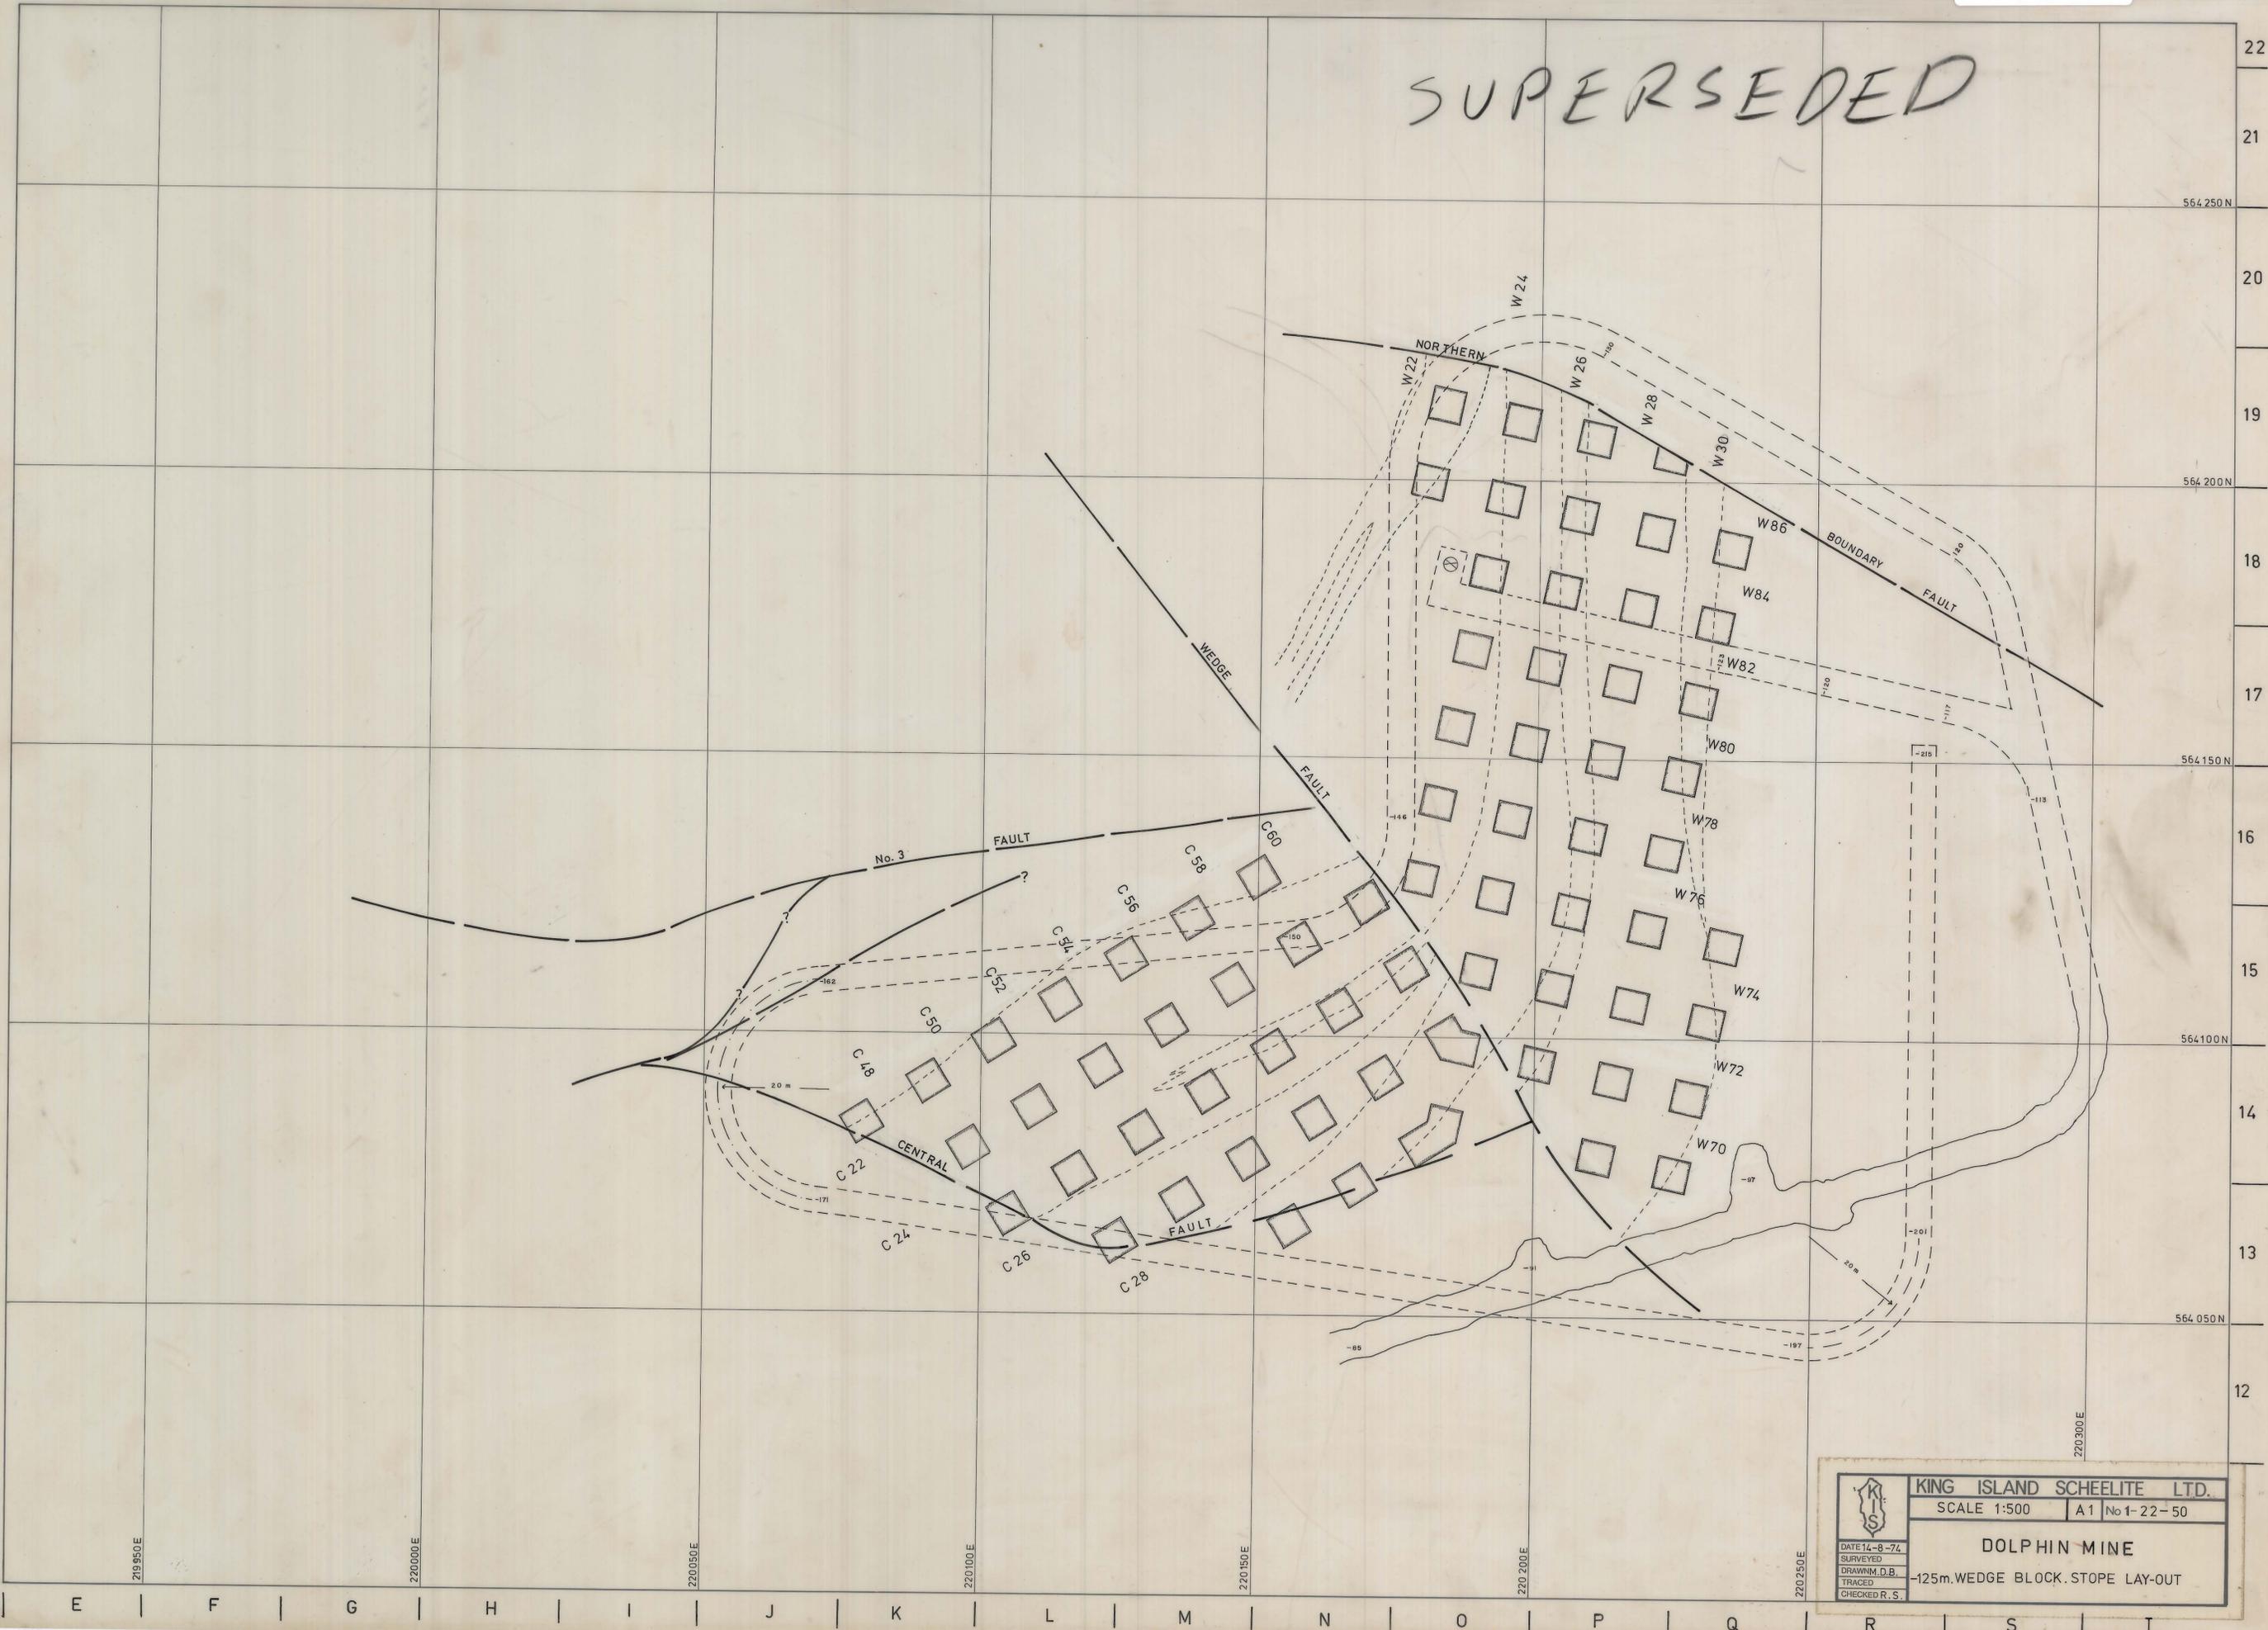

	KING ISLAND SCHEELITE LTD.	
	SCALE 1:500	A1 No 1-22-50
	DOLPHIN MINE	
	-125m. WEDGE BLOCK. STOPE LAY-OUT	
DATE 14-8-74	CHECKED R. S.	
SURVEYED		
DRAWN M. D. B.		
TRACED		