


27 JUN 1981

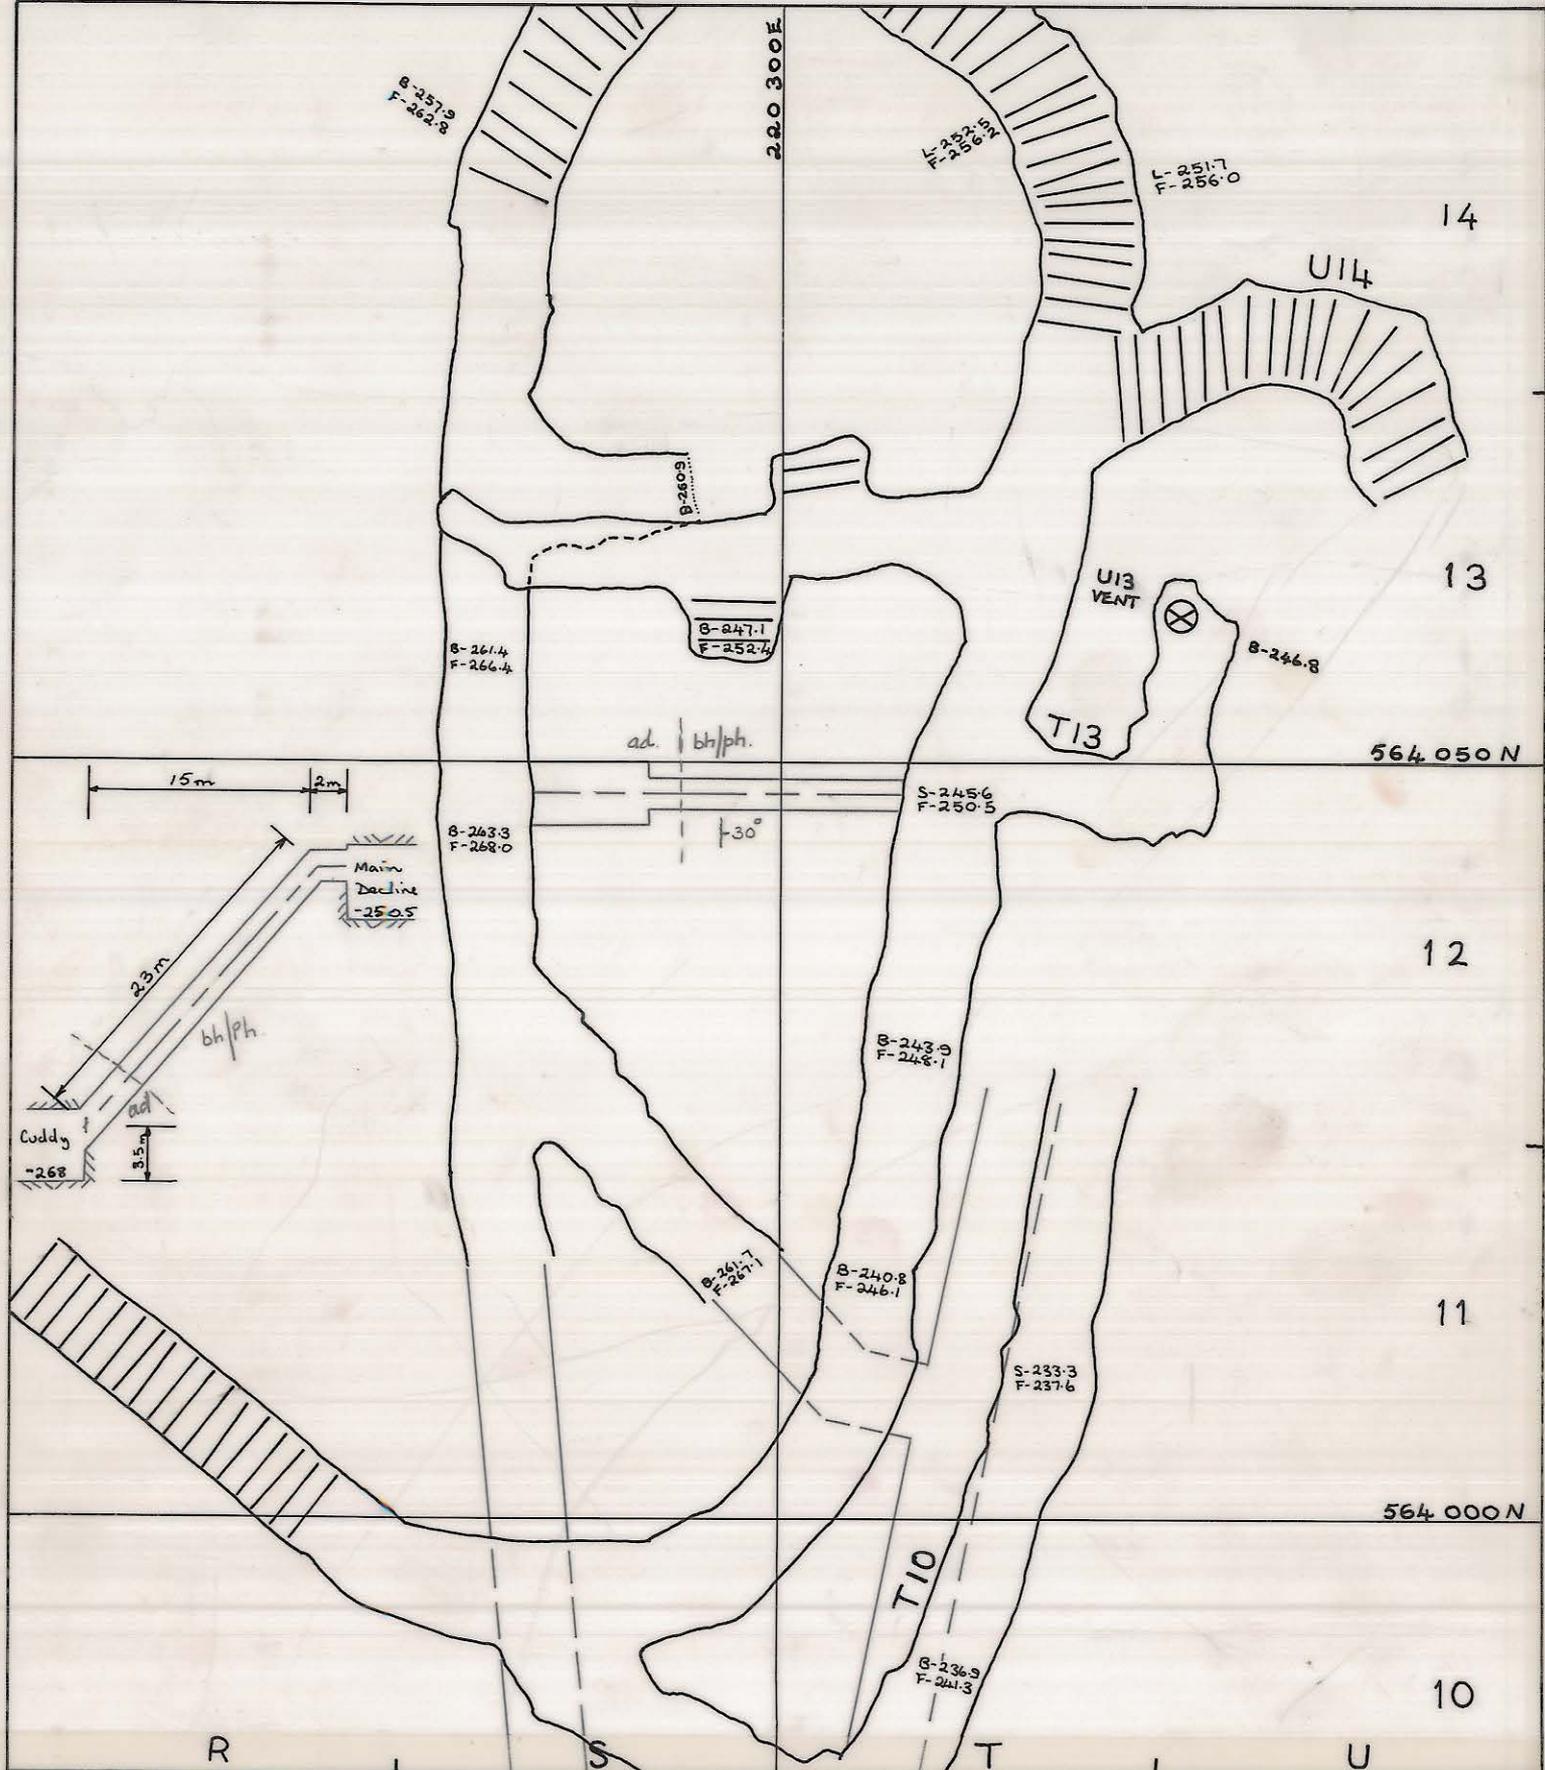

<b>KING ISLAND SCHEELITE</b>		<b>APPROVAL</b>	<b>COPY</b>
DATE: 17 AUGUST 1979	SCALE: 1:500	PLANNING ENG.: <i>EW 20/8/79</i>	
MINE: DOLPHIN	DWG/NO.: 03 DM 05 4007	SENIOR PLAN. ENG.: <i>WJM 20/8/79</i>	
<u>S12: -268 VENT CONNECTION</u>		MINE SUPT.: <i>[Signature]</i>	
		G. MINING SUPT.: <i>WJM 20/8/79</i>	
		SENIOR SURV'R.: <i>[Signature]</i>	
		SENIOR GEOLOGIST: <i>[Signature]</i>	
		SURVEYOR: <i>[Signature]</i>	
PRELIMINARY	FINAL		

03 DM 05 4007