


03 DM 05 - 4010

0374\_2629

5 cm

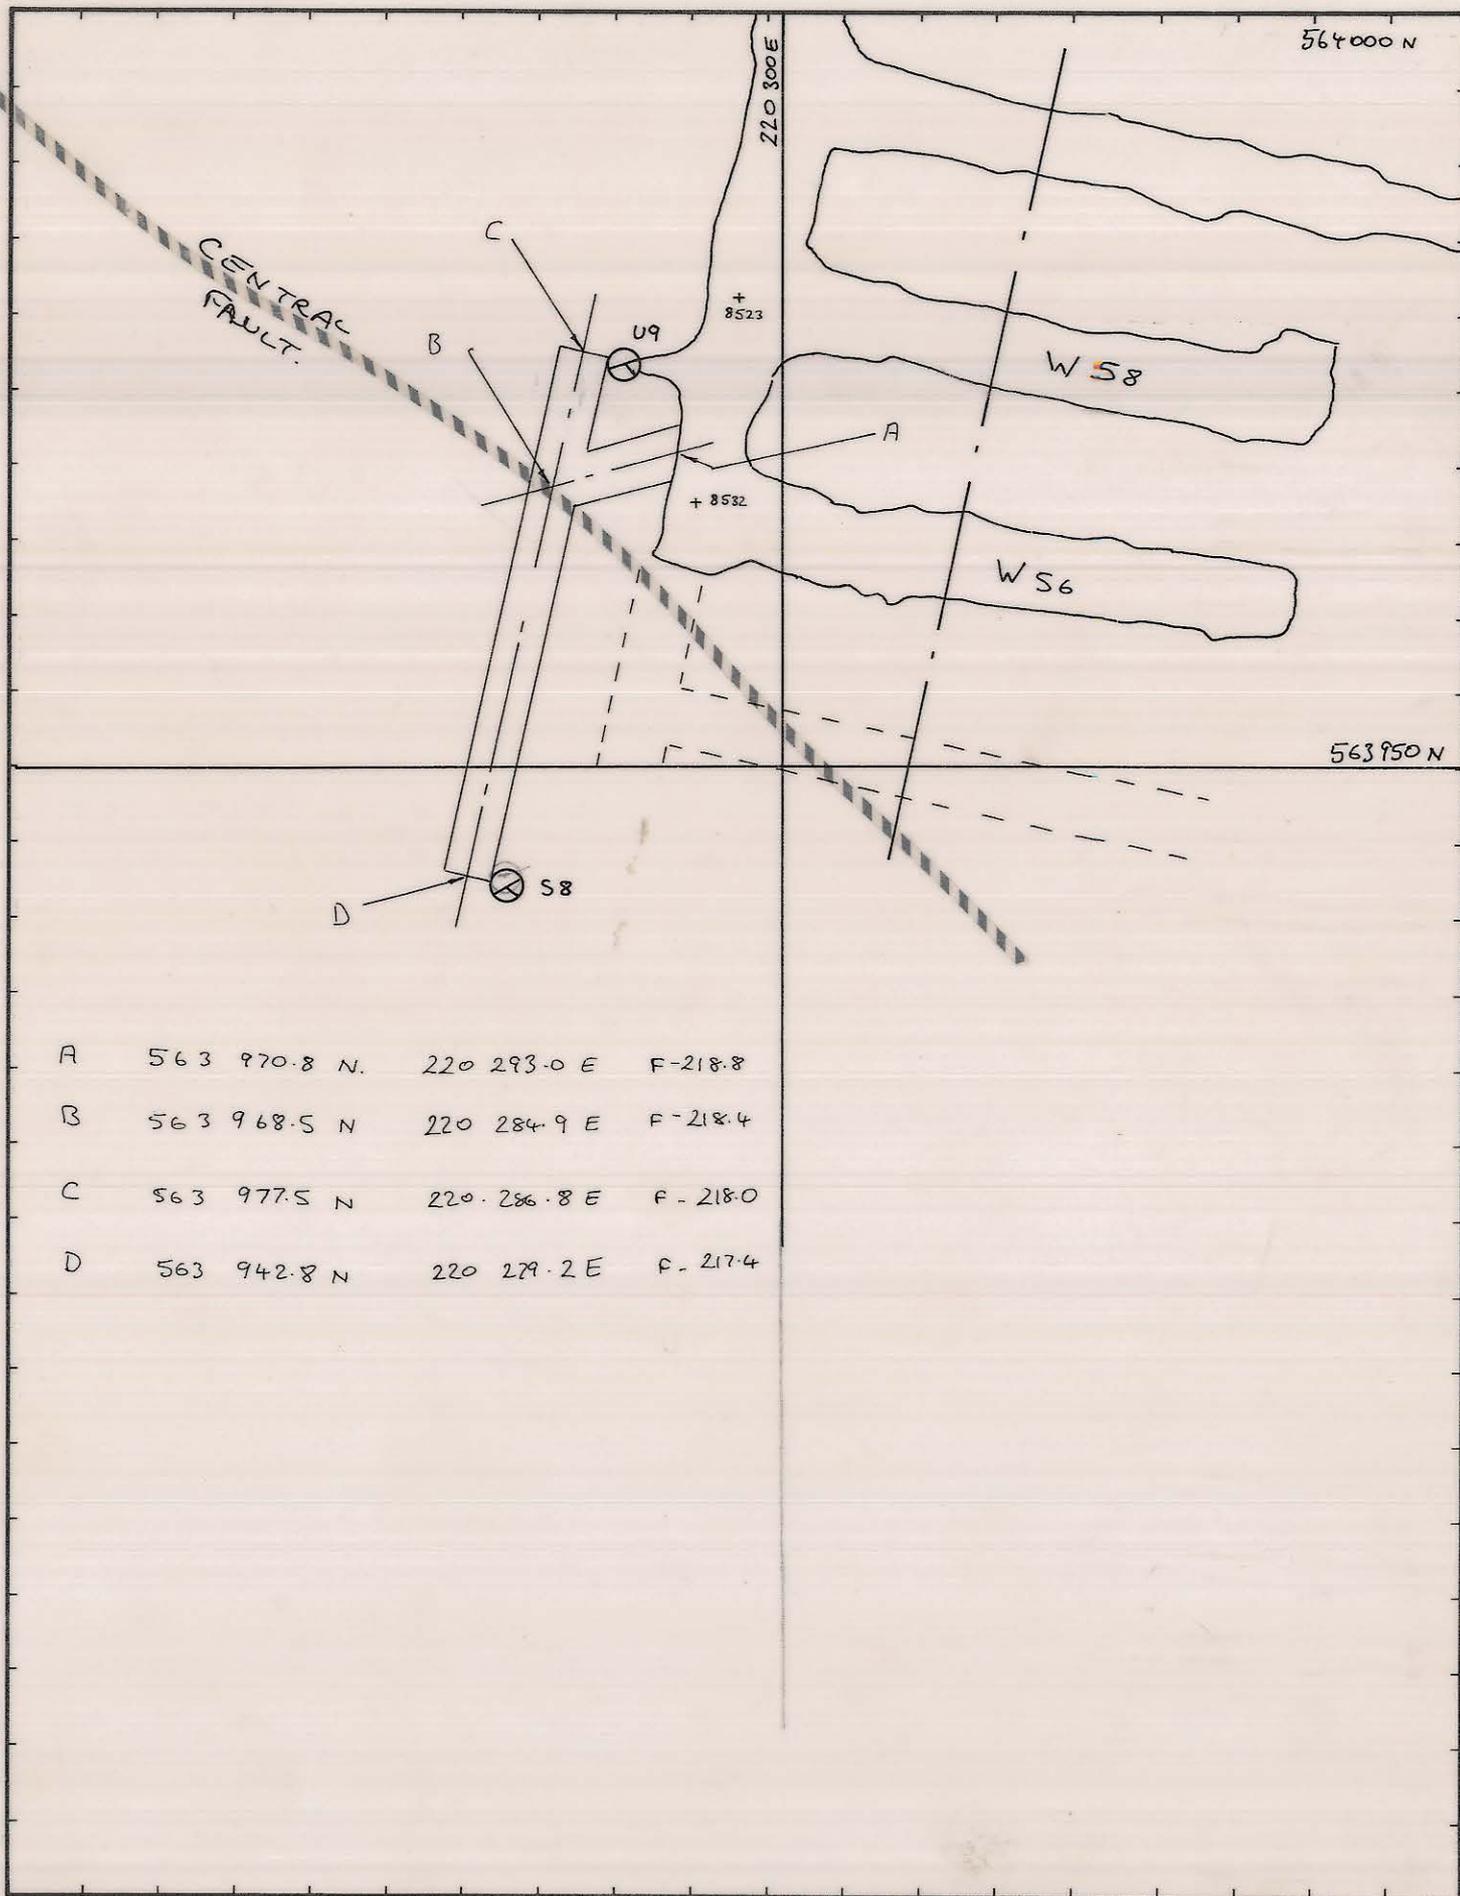

|   |             |             |         |
|---|-------------|-------------|---------|
| A | 563 970.8 N | 220 293.0 E | F-218.8 |
| B | 563 968.5 N | 220 284.9 E | F-218.4 |
| C | 563 977.5 N | 220 286.8 E | F-218.0 |
| D | 563 942.8 N | 220 279.2 E | F-217.4 |

|           |            |      |                |   |  |
|-----------|------------|------|----------------|---|--|
| REF. PLAN | GEOLOGY    | RESJ | 25-201         | 1:500<br>SCALE                                    |  |
|           | SURVEY     |      |                |   |  |
|           | PLANNING   | WJA  | 25-881         | 220 South Exhaust Drive<br>To S8 & U9 Vent rises. |  |
|           | ROCK.MEC.  | BLE  | 25/8           |   |  |
|           | GEOL. CON. | AGE  | 1/9            |   |  |
|           | DRAFTING   |      |                |   |  |
| T.S.S.    |            |      | DRAWING NUMBER | 04 DM 05 4010                                     |  |

G.M.S. 29/8/81