
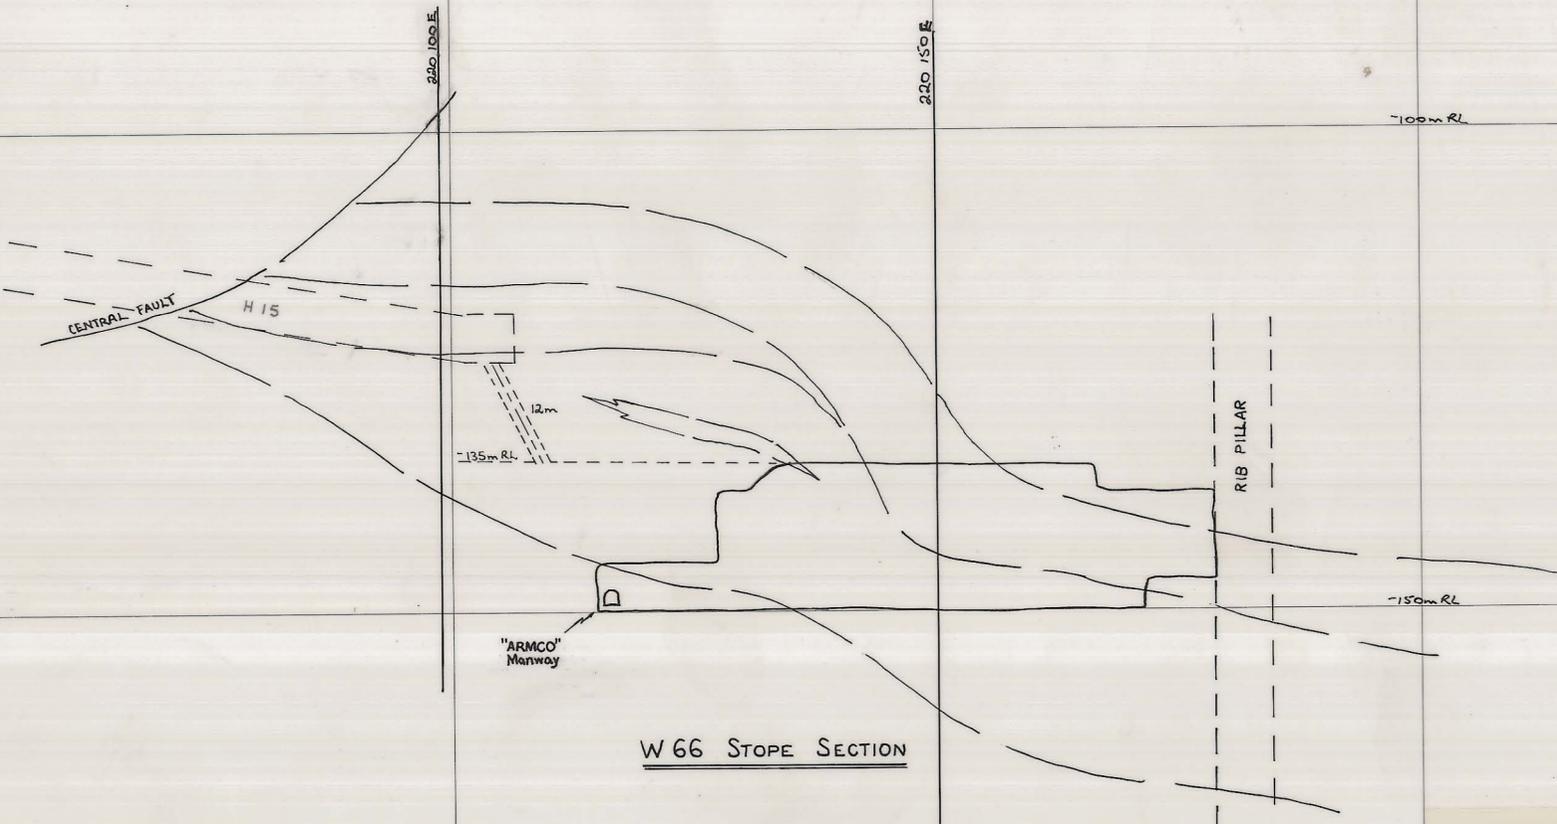


5 cm

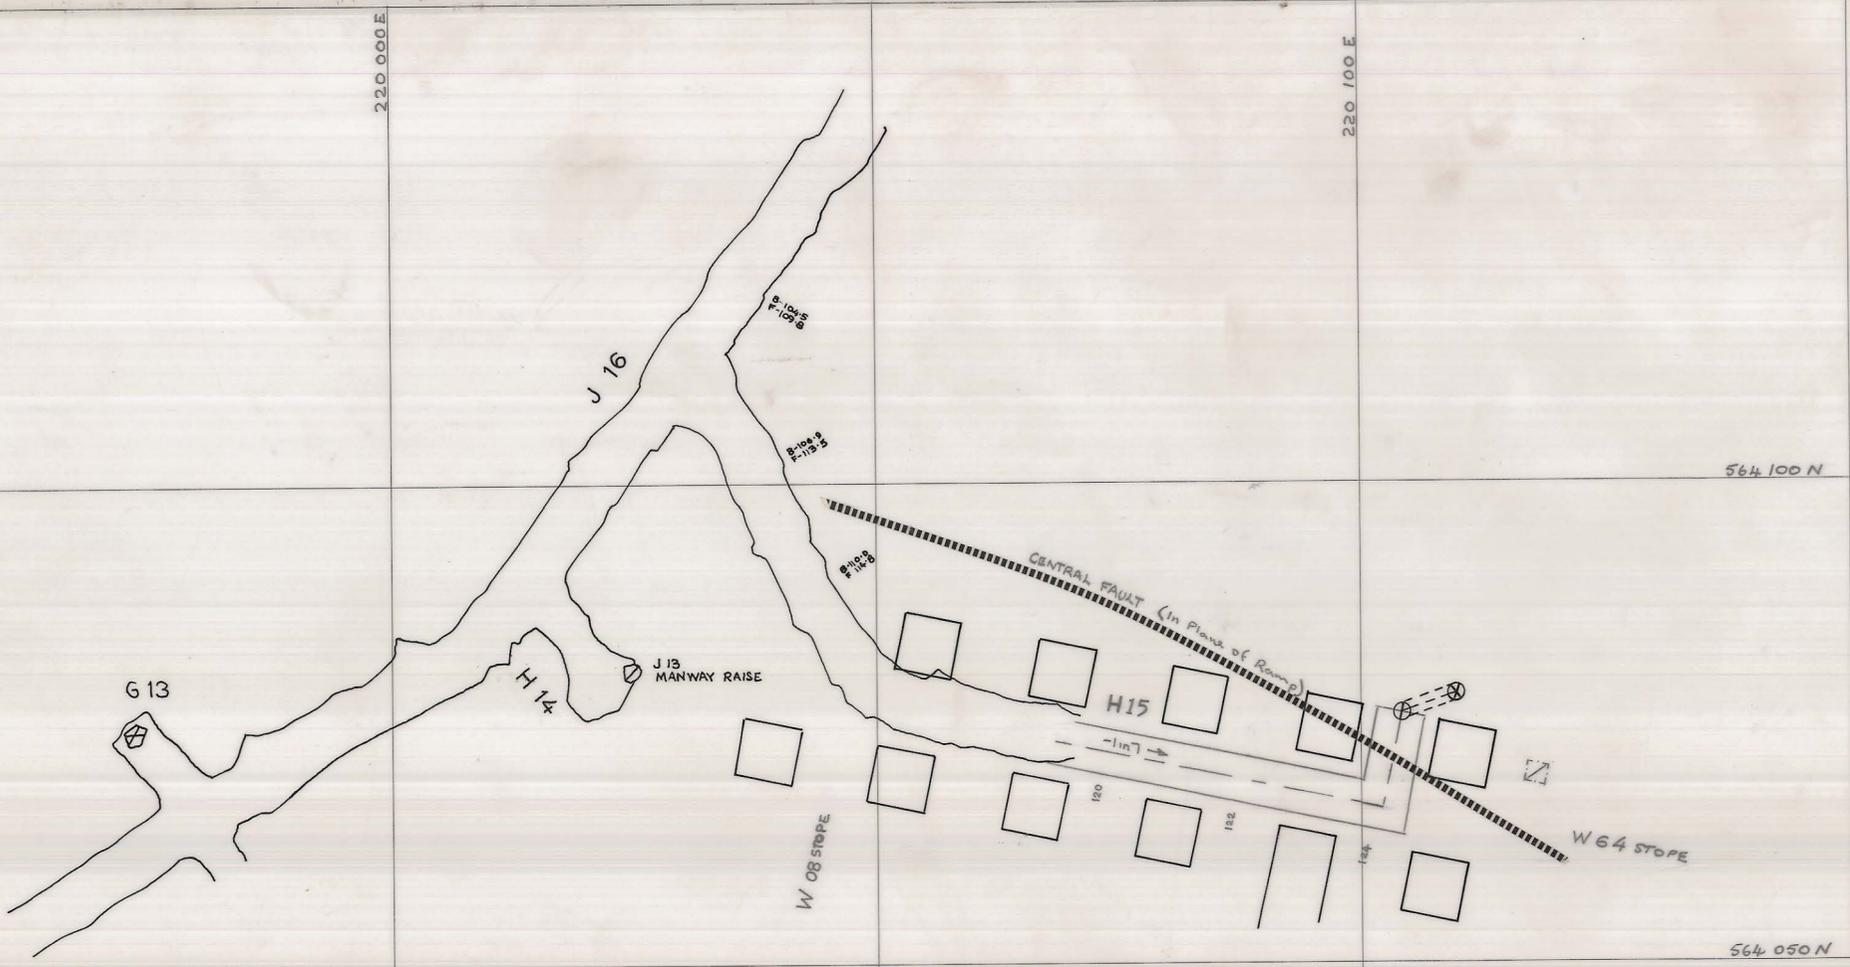

APPROVAL		COPY
PLANNING ENG.:	<i>[Signature]</i> 7/12/77	
SENIOR PLAN. ENG.:	<i>[Signature]</i> 8/1/77	
MINE SUPT.:	<i>[Signature]</i> 8/1/77	-3-
G. MINING SUPT.:	<i>[Signature]</i> 8/1/77	
SENIOR SURV'R.:	<i>[Signature]</i> 8/1/77	
SENIOR GEOLOGIST:		
SURVEYOR:		

SCALE 1:500

LOCATION

DOLPHIN MINE

SUBJECT

PROPOSED LAYOUT FOR:

H15 RAMP / CENTRAL STOPE
VENT. CONN. RAISE 12m @ 60°

north

KIS KING ISLAND SCHEELITE
A DIVISION OF WARMAN INTERNATIONAL

GRASSY KING ISLAND
6 DEC 1977

PLAN NUMBER

03 DM 05 2001