


0374_2635

5 cm

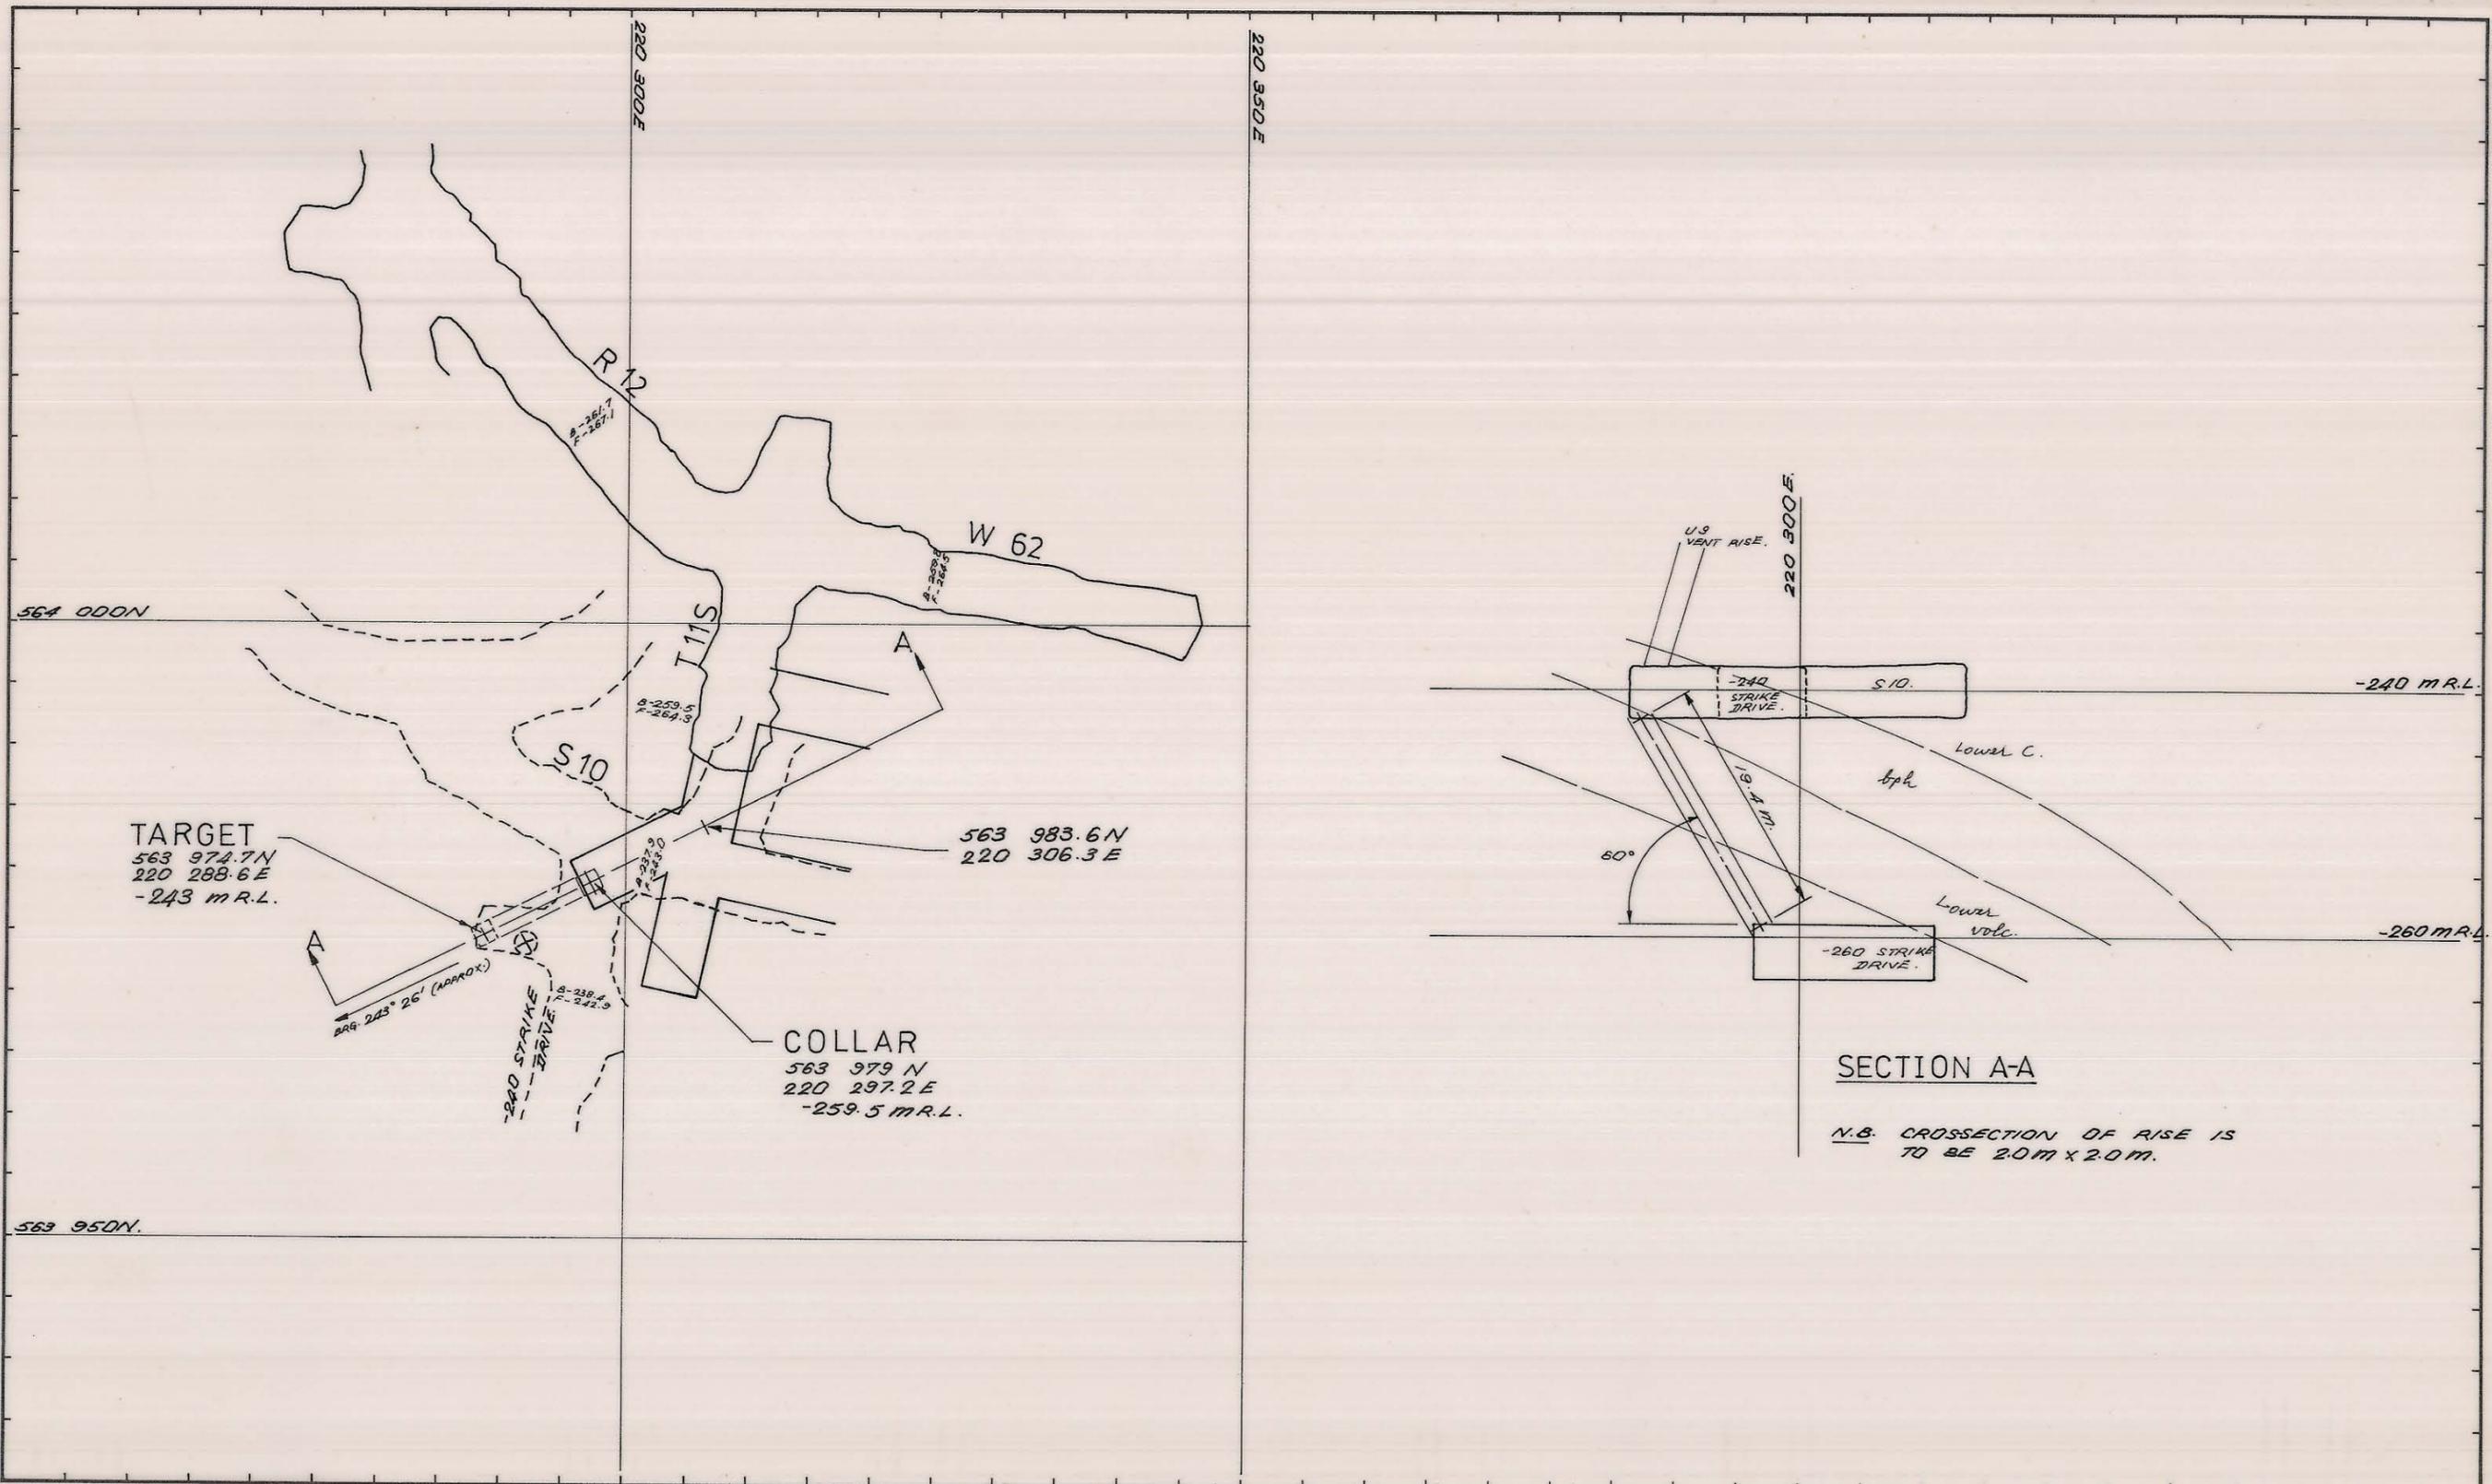

SECTION A-A

N.B. CROSSSECTION OF RISE IS TO BE 2.0 M X 2.0 M.

REF PLAN 03DM04-1021/A, 04DM14-1109	GEOLOGY	R.E.S.D.	23-1-81	SCALE 1: 500	
	SURVEY	e.A.P.	25/3/81		
	PLANNING	J. Bouwman	23-3-81	DOLPHIN MINE. S9 VENTILATION RISE FROM -260 TO -240 R.L.'S.	
	ROCK MEC.	D/L	24 3 81		
	MINE SUPT.				
G.M.S.			DRAWING NUMBER	03 DM 05 - 3004	
T.S.S.	B.L.S.	25/3/81			