

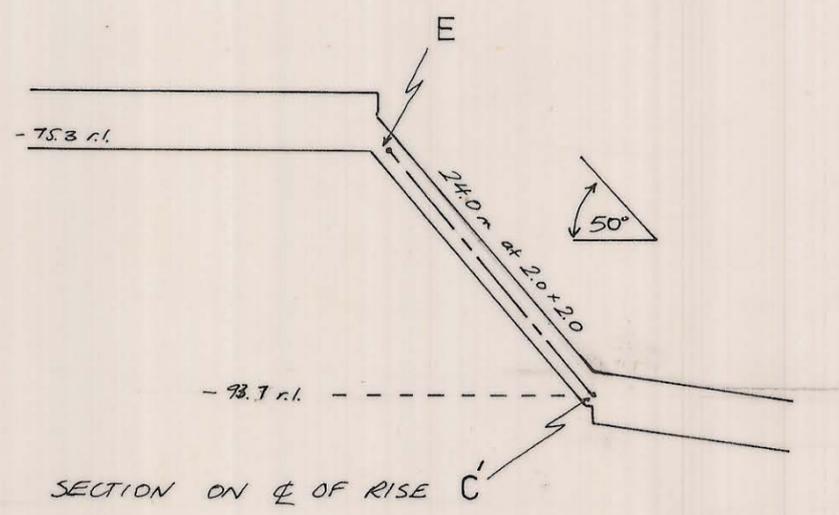


100 m. TRANSFER
03 DM 05 3009

0374_2639

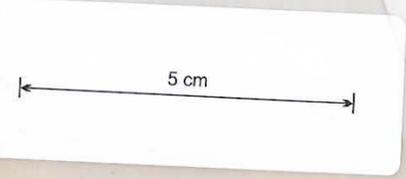

- Notes :-
- All work to be completed, including doors at Pt. A., before breakthrough is fired at D. & E.
 - Precise levelling pads to be poured in Q15, marked 'P'.
 - V. Imp. (3) Extensometer RS 46 is to be protected. Under no circumstance, the loader should go in the extensometer Cuddy.

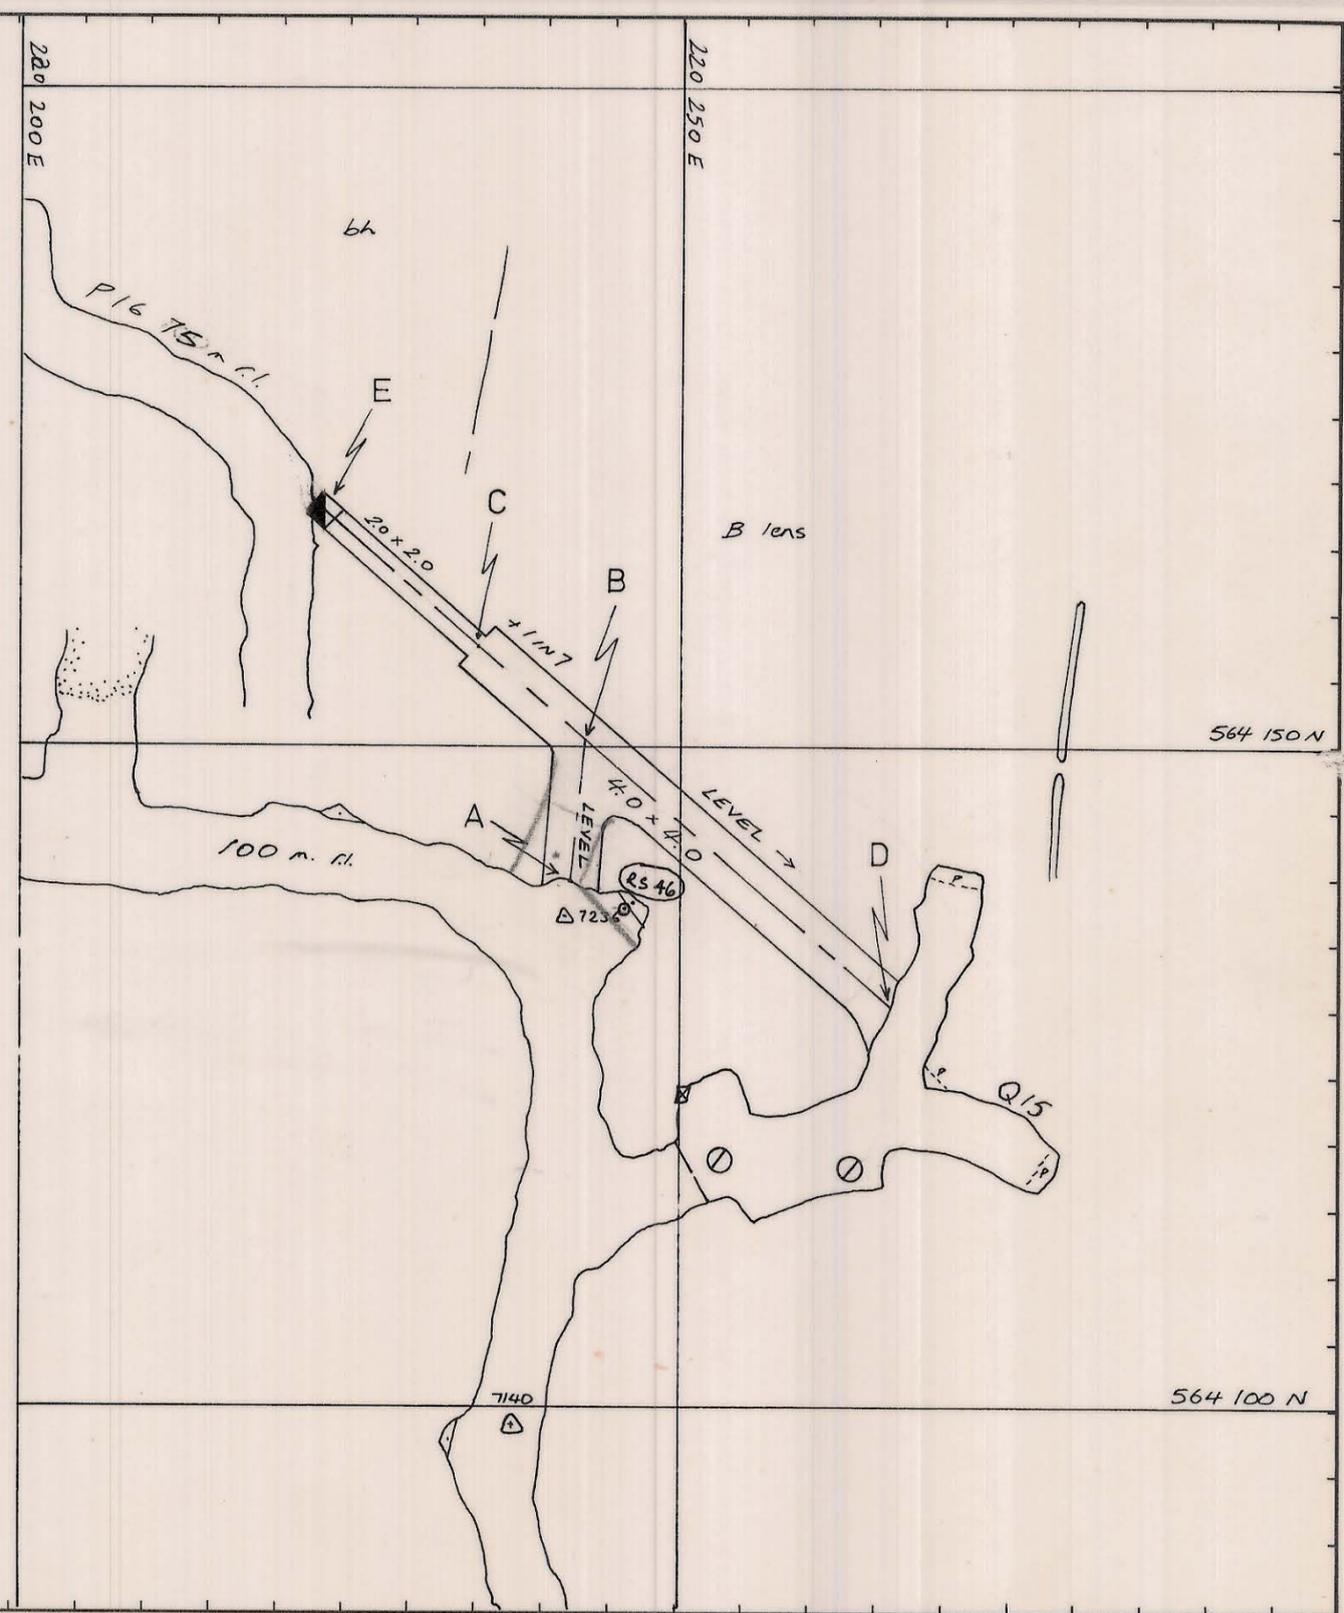

POINT	N	E	R.L.	REF. PLAN	GEOLOGY	SURVEY	PLANNING	ROCK MEC.	GRADE CON. DOC. JURY	DRAFTING	T.S.S.	SCALE 1: 500	KIS KING ISLAND SCHEELITE GRASSY KING ISLAND
A	564	139.8	220 241.5	97.1 R	S.L.G.	27/1/82	MR	25 JAN 82	28.1.82	28.1.82	28.1.82	VENTILATION TRANSFER Q16 & RISE TO 75 m r.l.	DRAWING NUMBER 03 DM 05 3009
B	564	150.5	220 242.6	97.1									
C	564	157.6	220 234.5	95.7									
C'	564	157.6	220 234.5	93.7									
D	564	130.2	220 265.7	97.1									
E	564	167.8	220 222.8	75.3									