


0374_2658

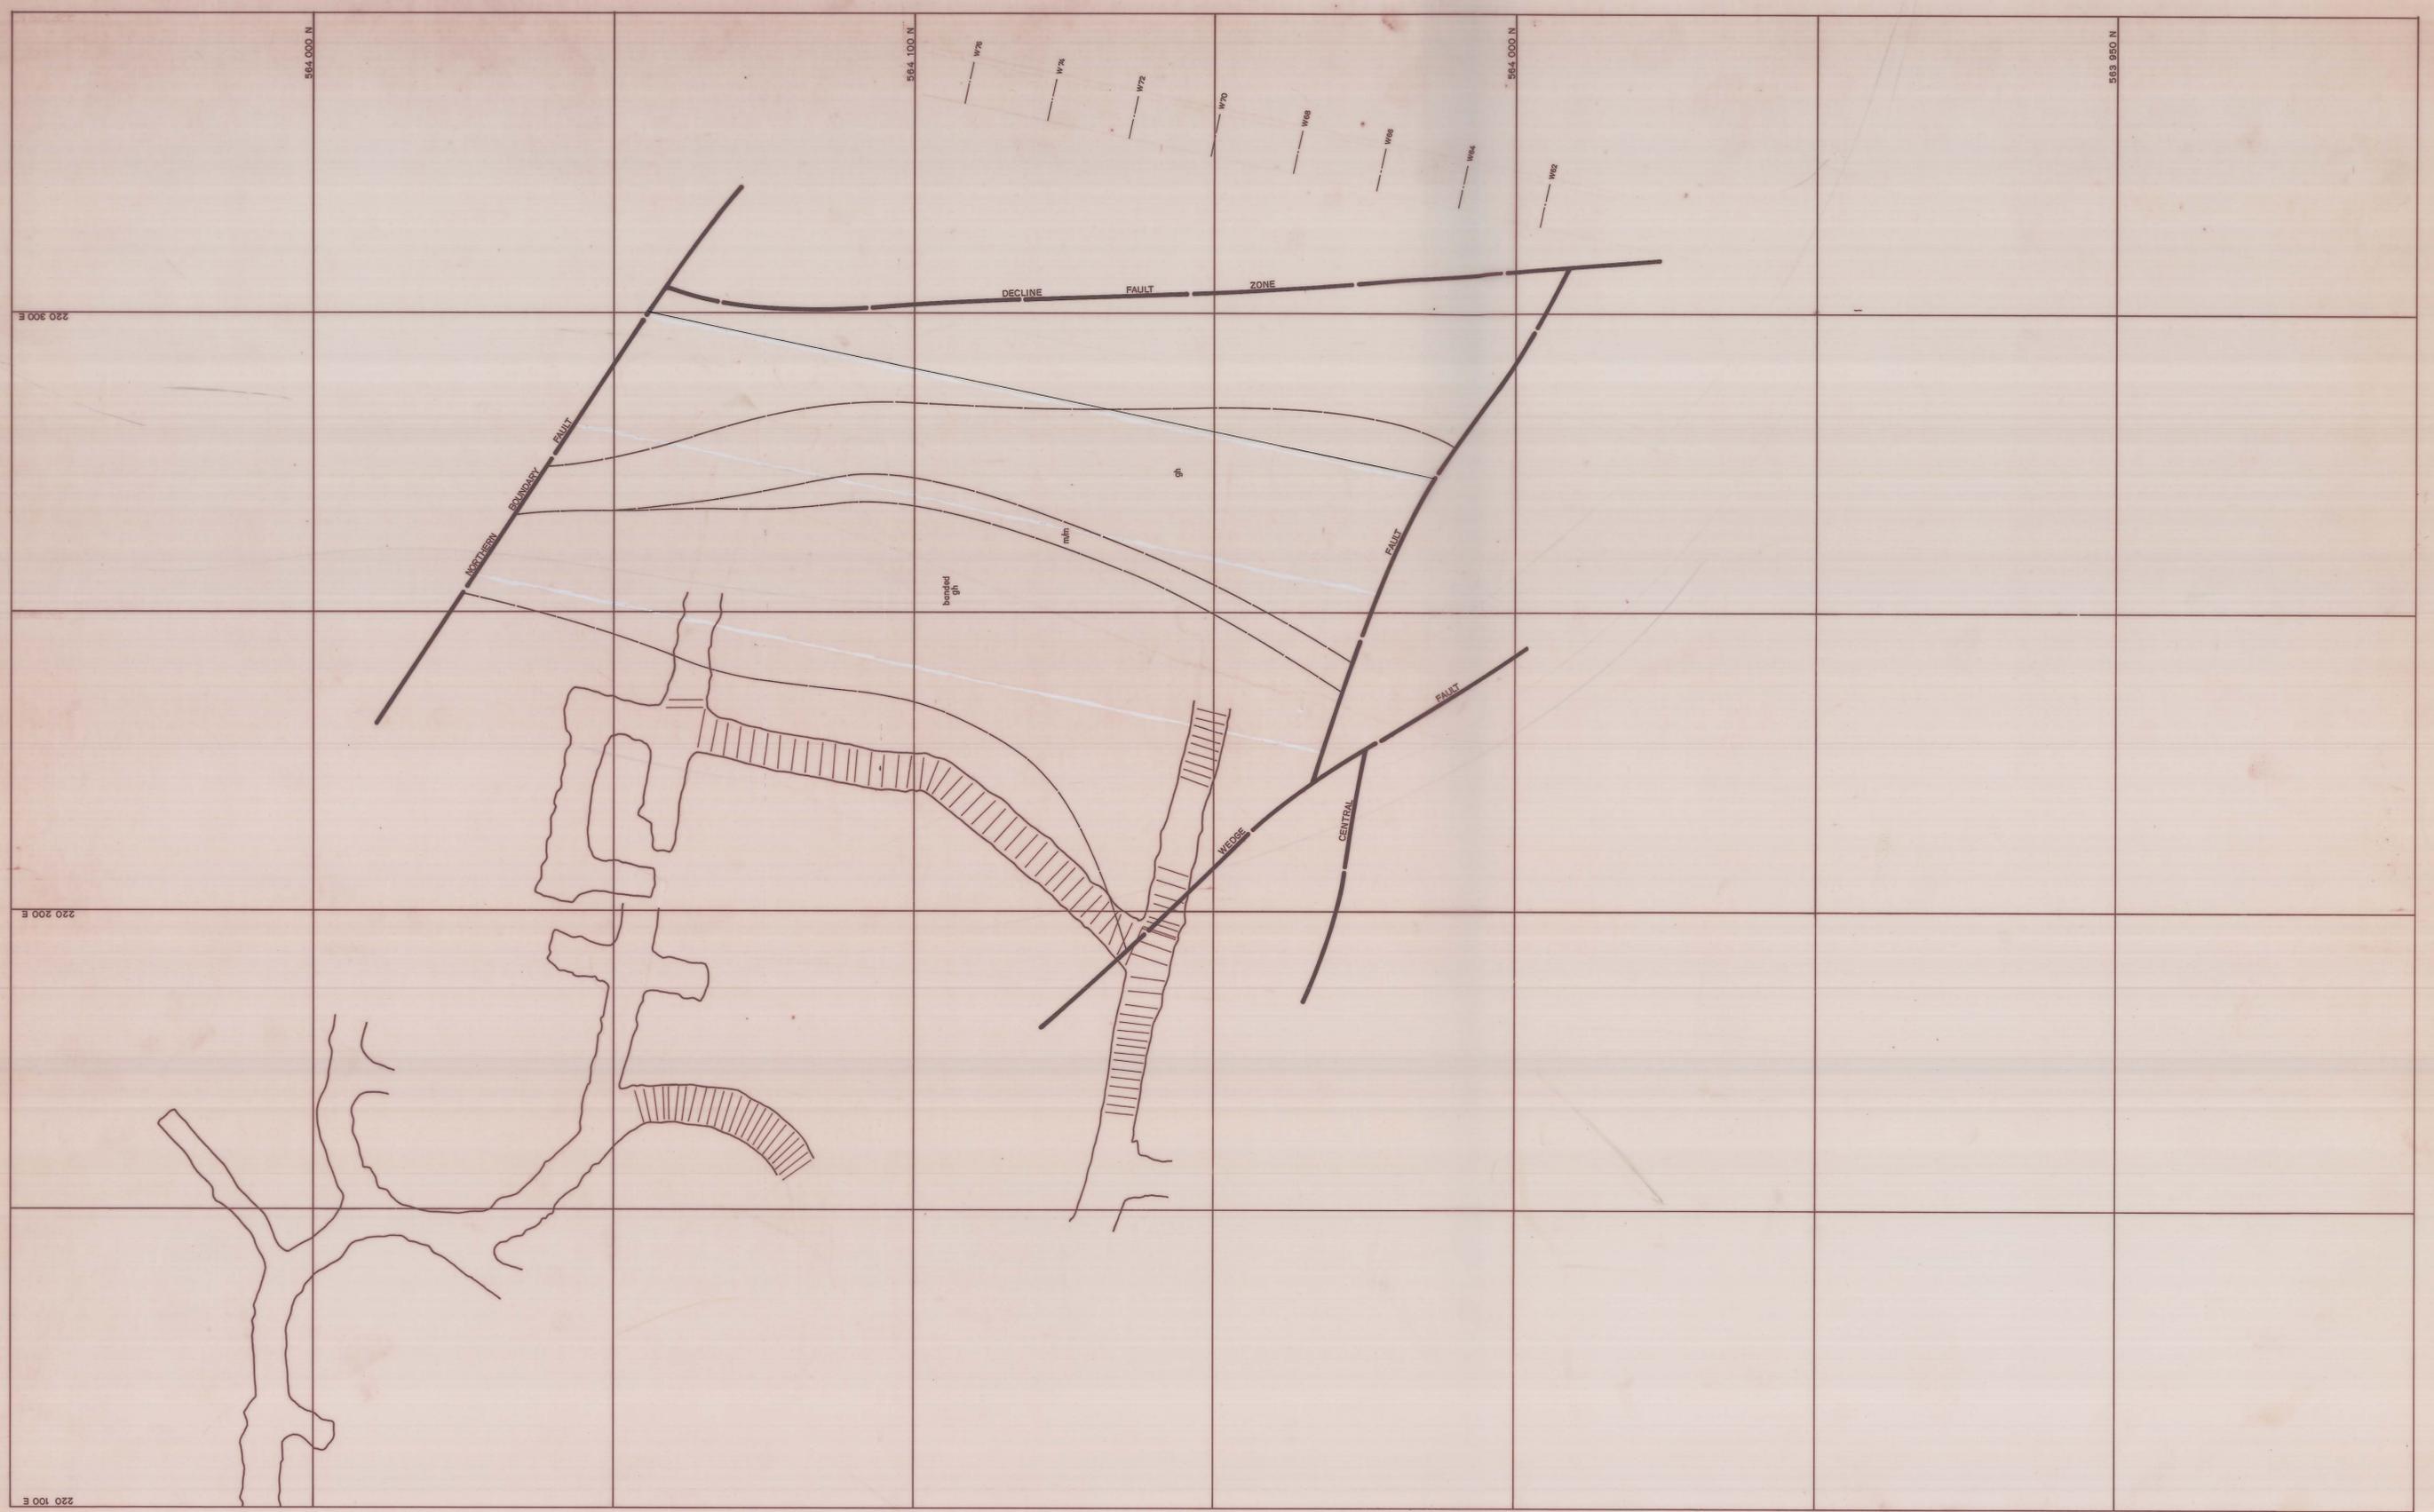

<p>SCALE 1: 500</p>		<p>LOCATION DOLPHIN MINE</p> <p>SUBJECT BARRIER PILLAR EXTRACTION SCHEME 1 - 160 LEVEL</p>	<p>A DIVISION OF BARMAN INTERNATIONAL</p> <p>GRASSY KING ISLAND</p> <p>PLAN NUMBER 03 DM07 - 1025</p>
---------------------	--	------------------------------------------------------------------------------------------------	---