



0374_2659

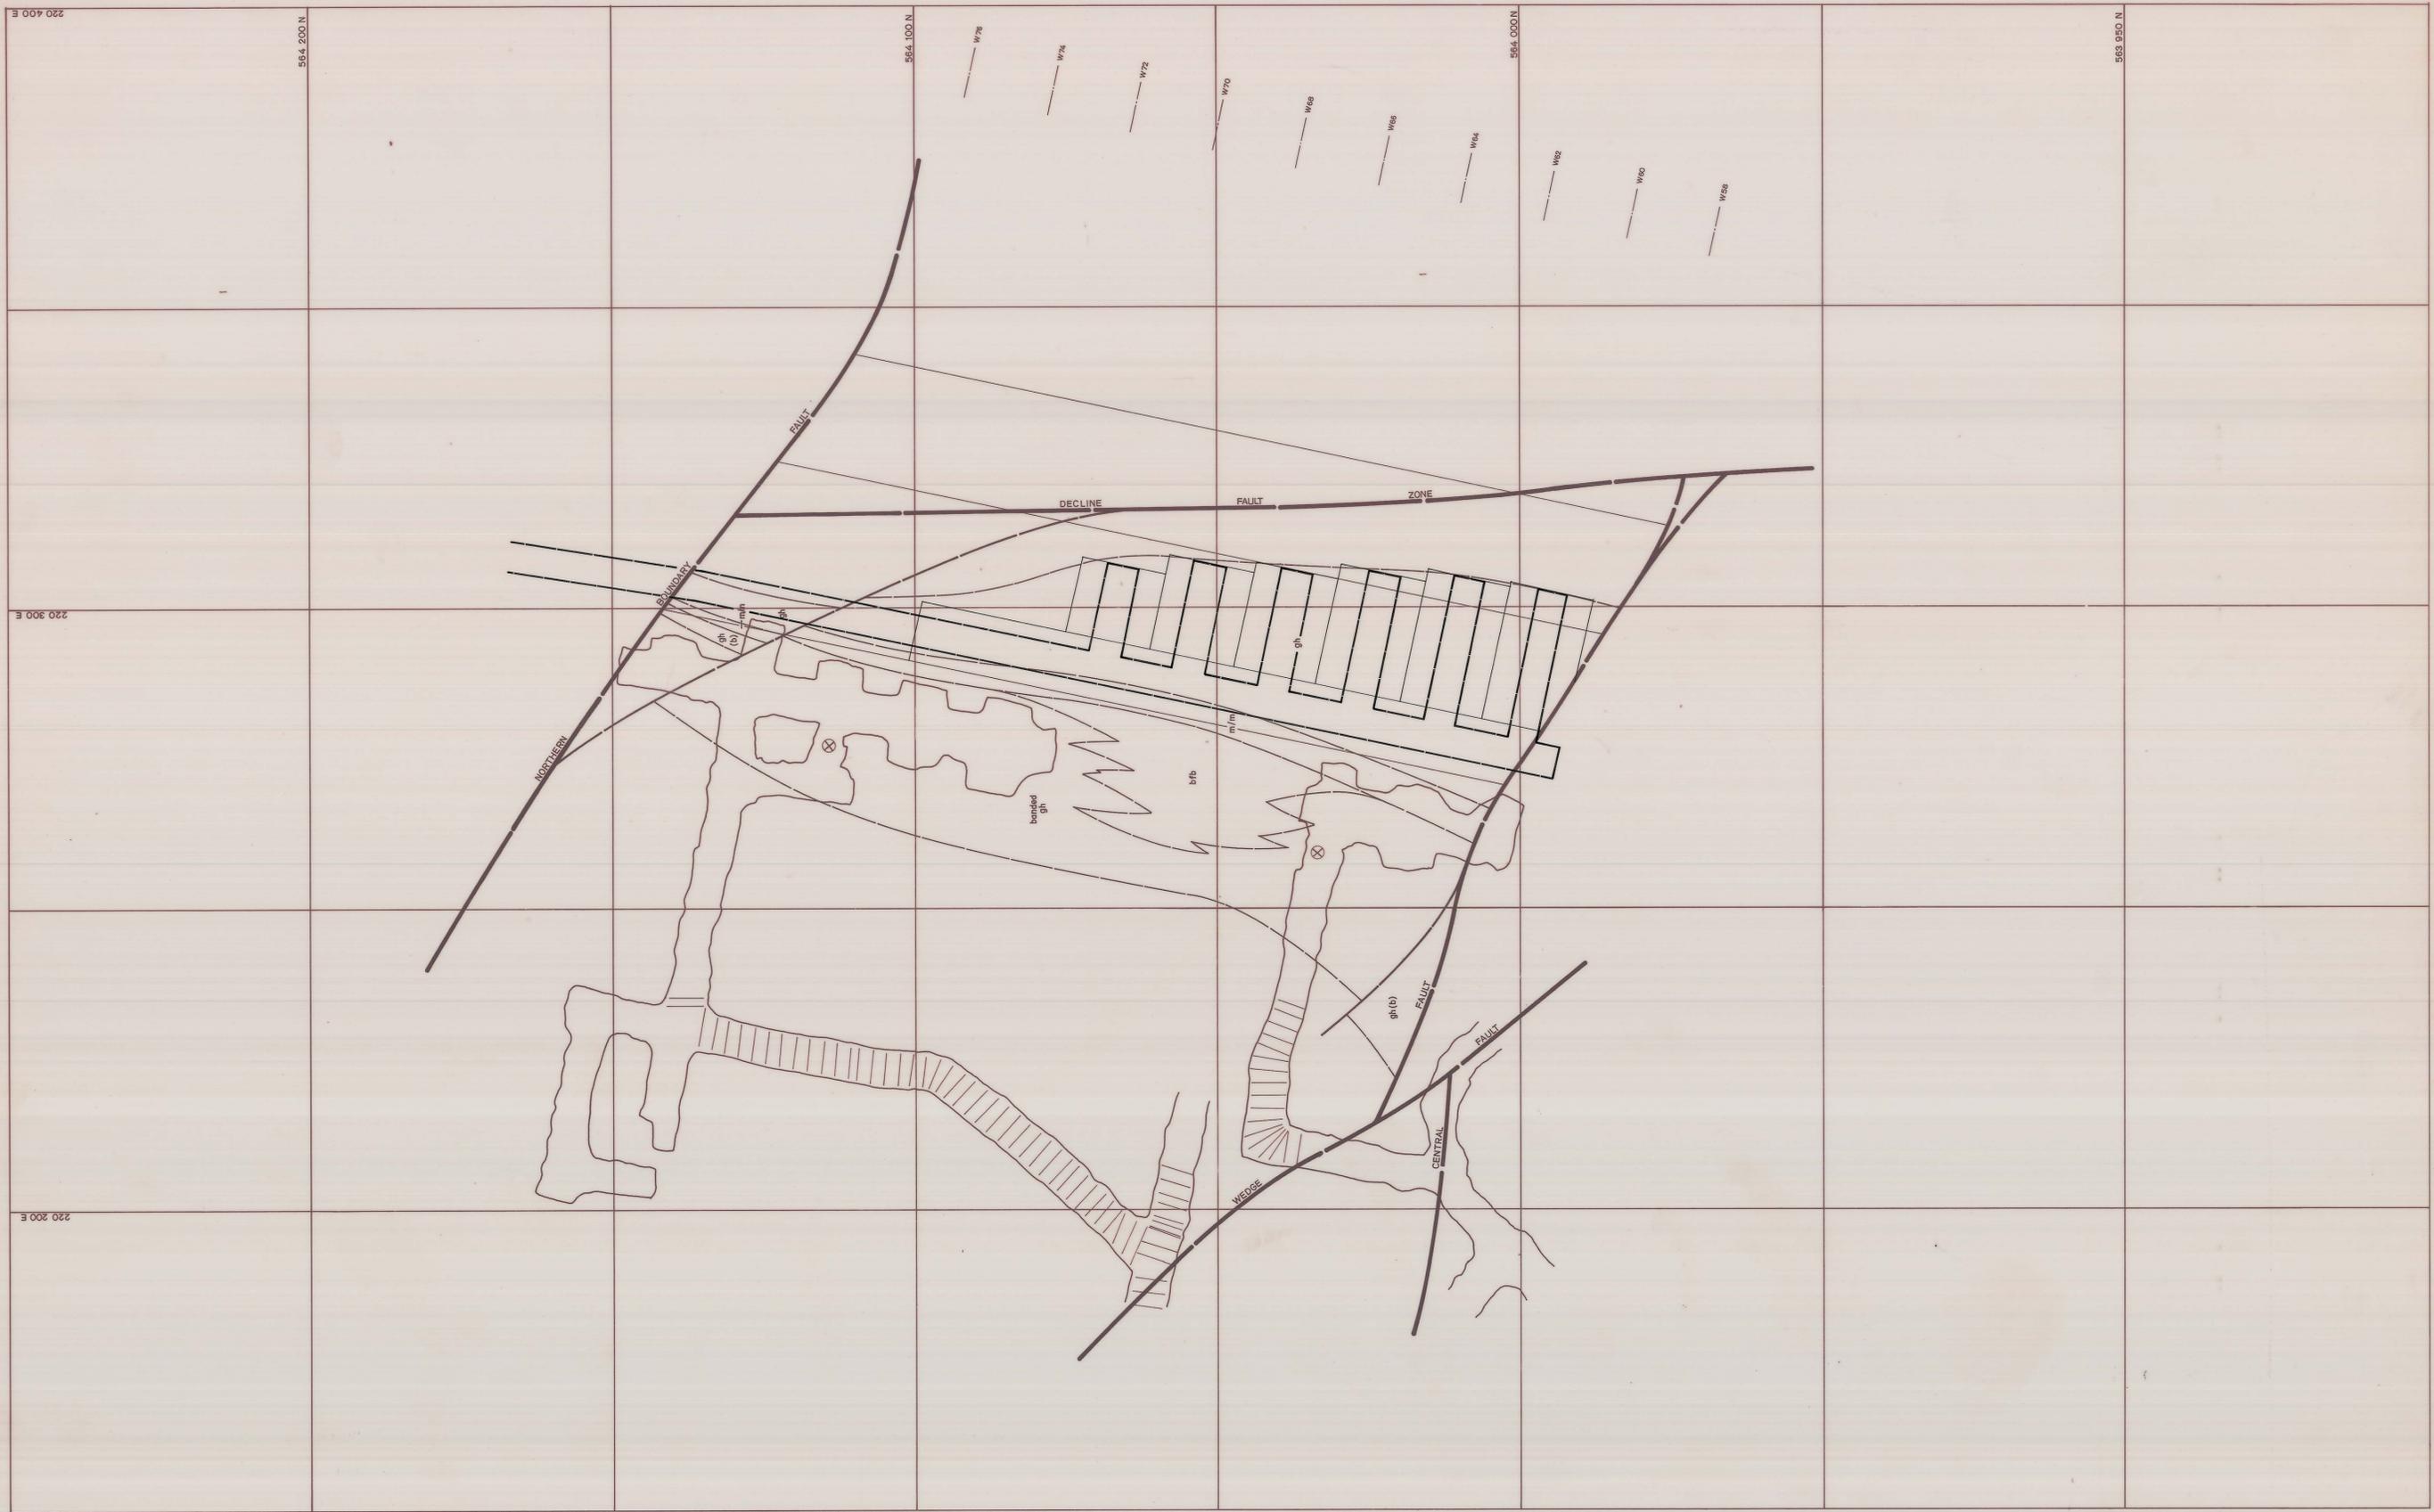

SCALE 1:500

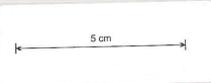

LOCATION DOLPHIN MINE

SUBJECT BARRIER PILLAR EXTRACTION SCHEME 1 -180 LEVEL



GRASSY KING ISLAND PLAN NUMBER 03DM07-1026