


0374\_2660

SCHEME 1:  
-200 LEVEL  
03DM07-1027

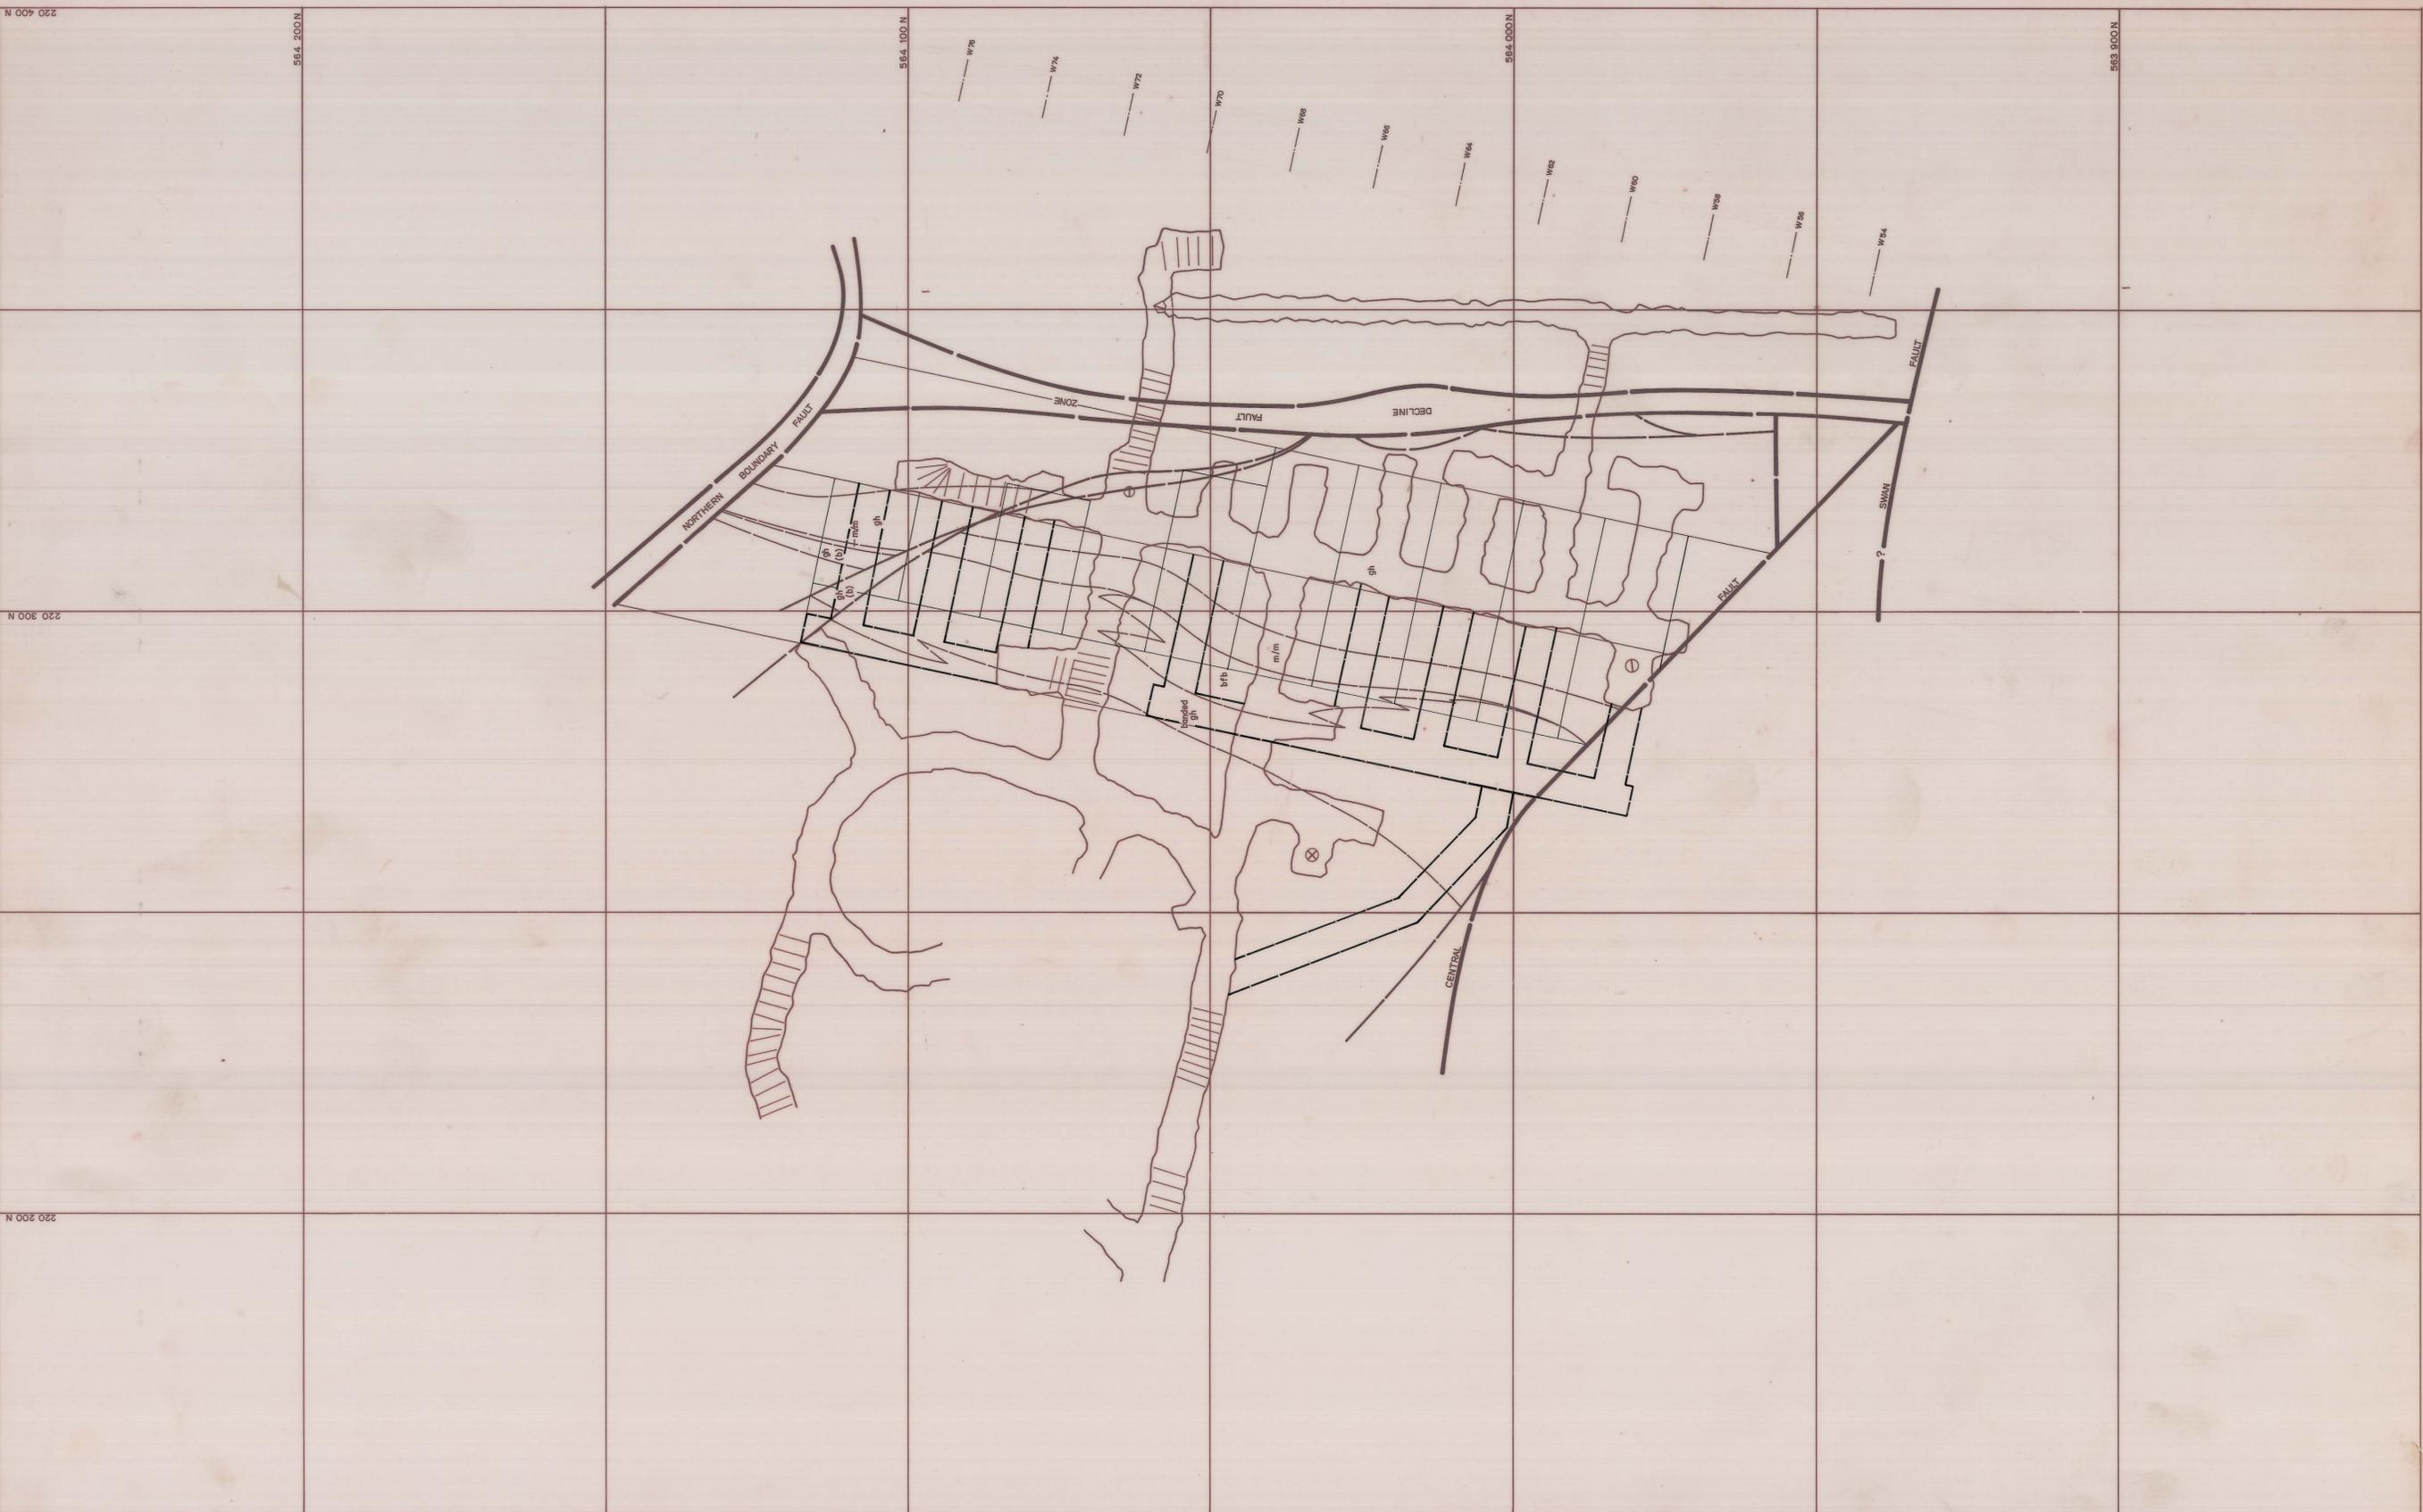

	SCALE 1: 500	<p>north</p>	<p>LOCATION DOLPHIN MINE</p> <p>SUBJECT BARRIER PILLAR EXTRACTION SCHEME 1 -200 LEVEL</p>	<p>KING ISLAND SCHEELITE A DIVISION OF WARMAN INTERNATIONAL</p> <p>GRASSY KING ISLAND</p> <p>PLAN NUMBER 03DM07 - 1027</p>
--	--------------	--------------	---	--