


0374_2661

SCHEME 1:
- 220 LEVEL
03 DM07 - 1028

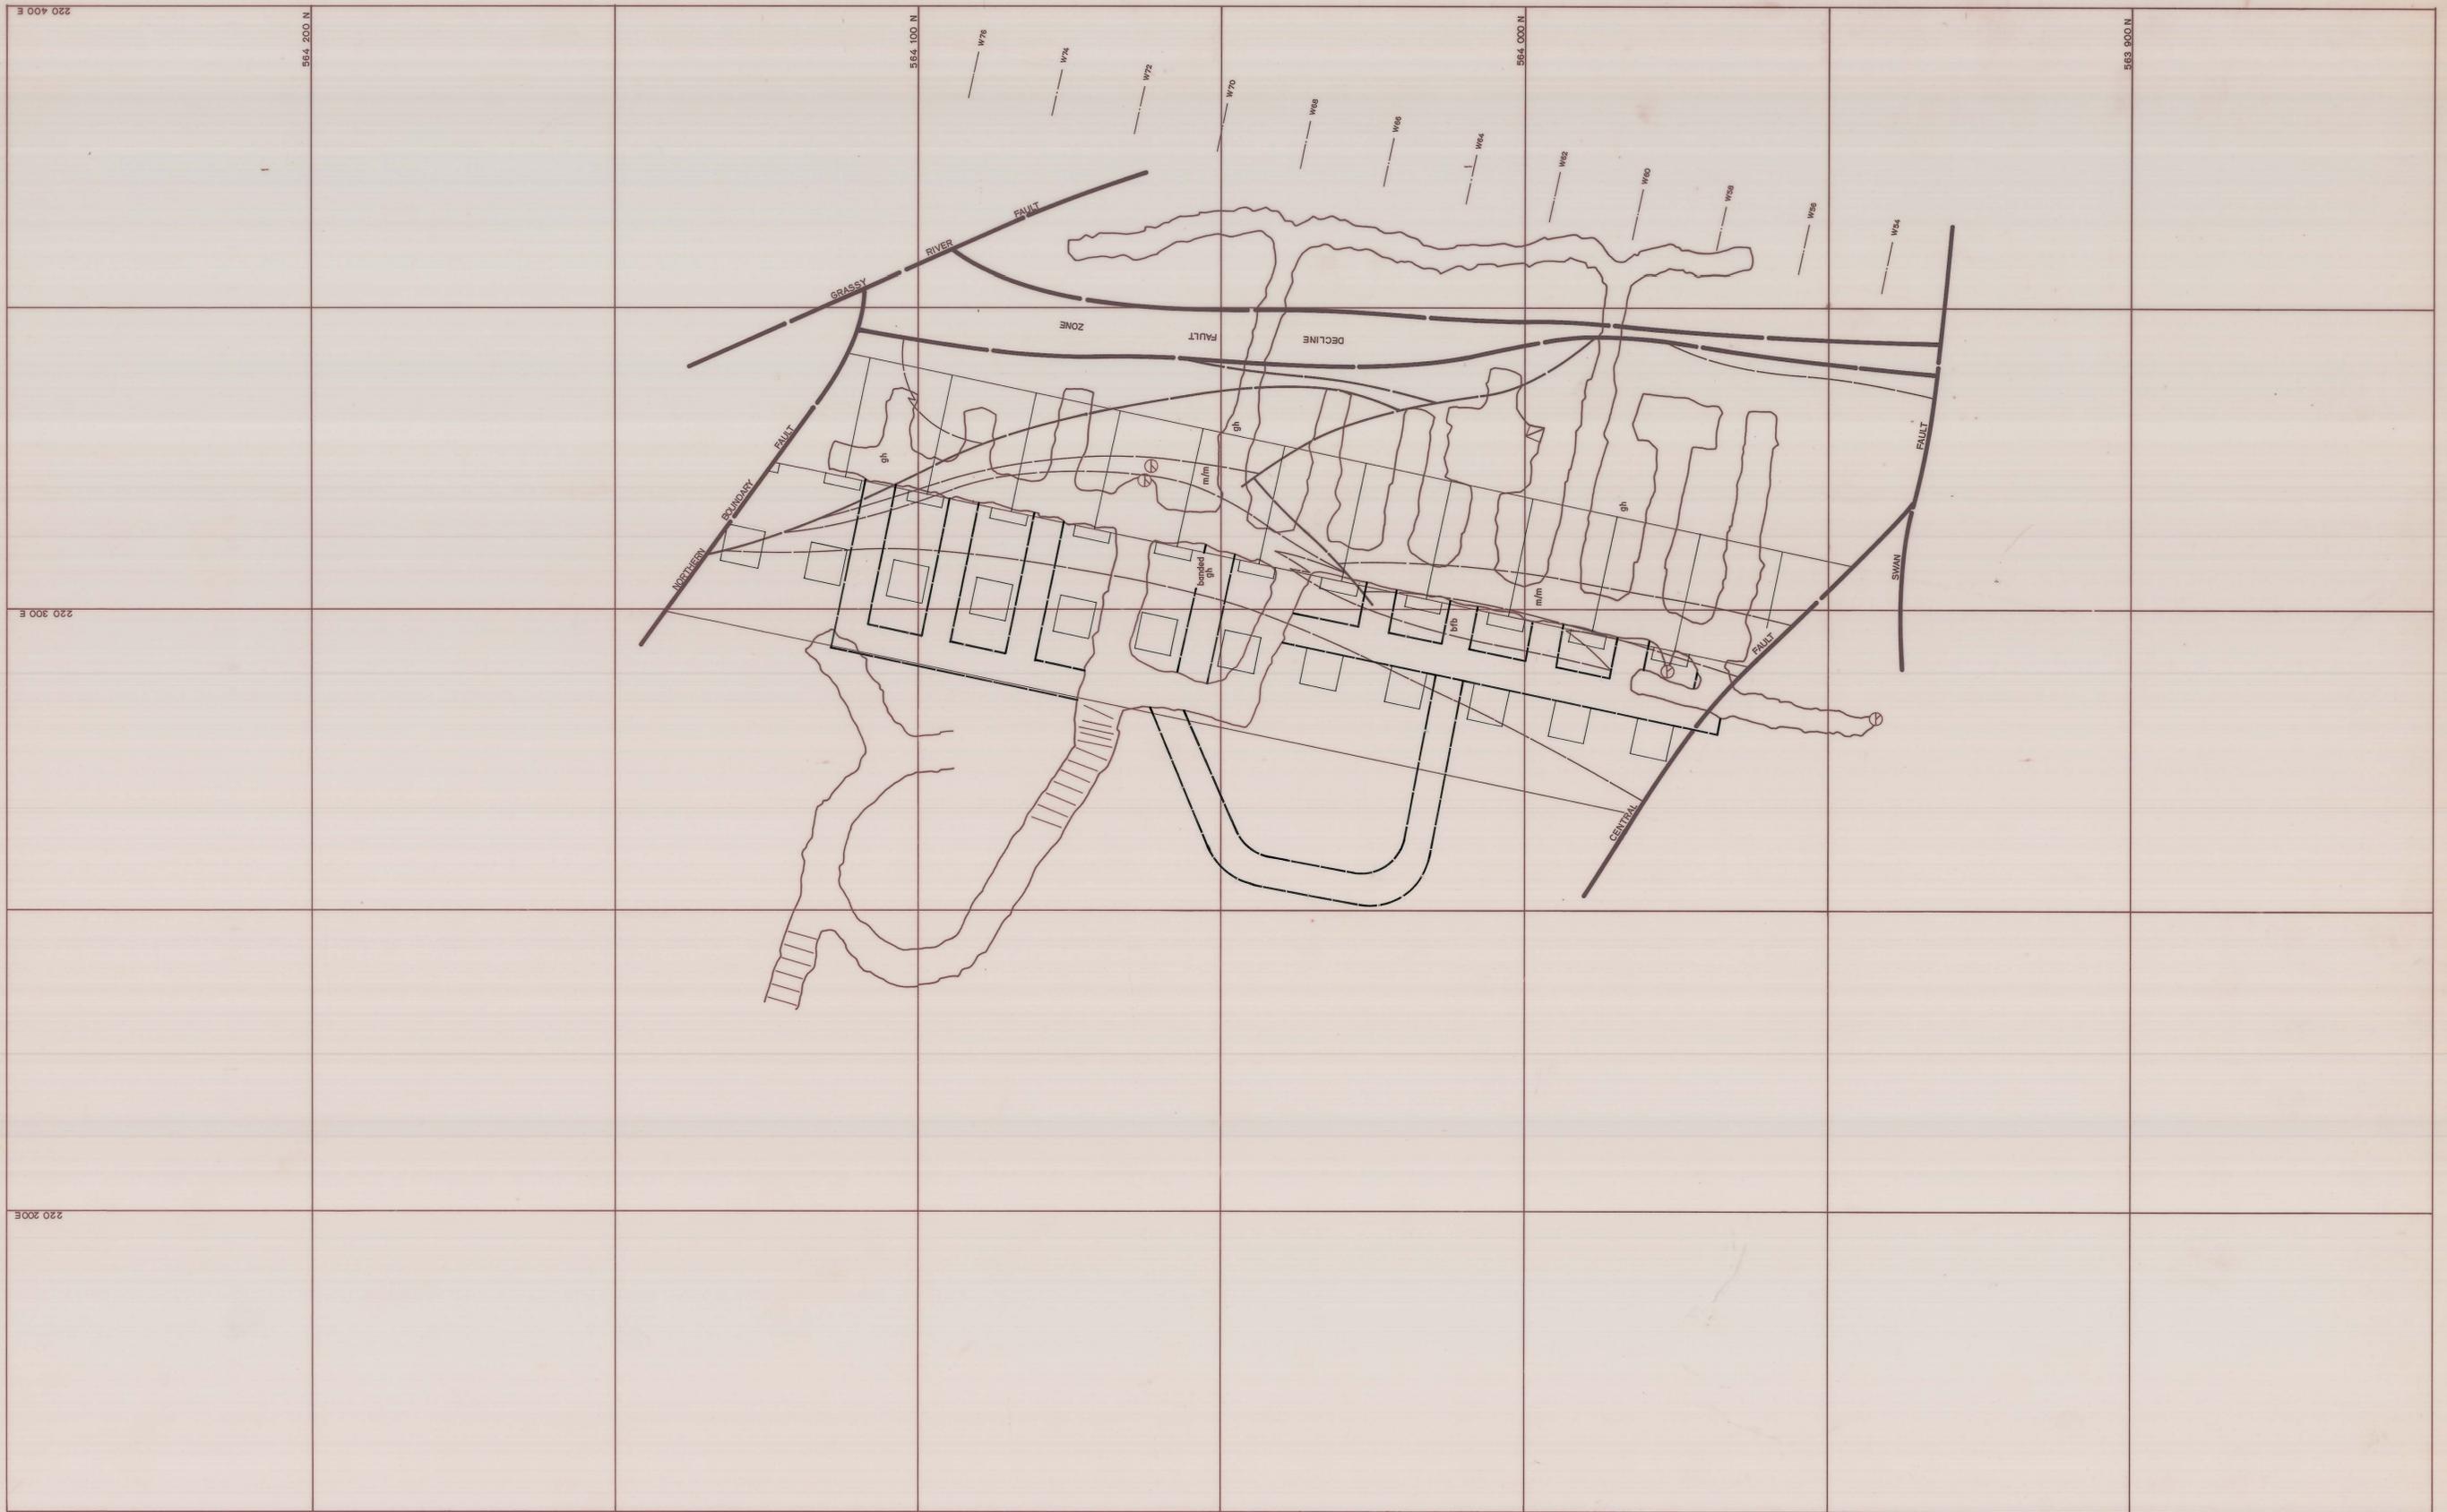

	<p>SCALE 1: 500</p>	<p>north</p>	<p>LOCATION DOLPHIN MINE</p> <p>SUBJECT BARRIER PILLAR EXTRACTION SCHEME 1 - 220 LEVEL</p>	<p>KING ISLAND SCHEELITE A DIVISION OF WARMAN INTERNATIONAL</p> <p>GRASSY KING ISLAND</p> <p>PLAN NUMBER 03DM07-1028</p>
--	---------------------	--------------	------------------------------------------------------------------------------------------------	---