


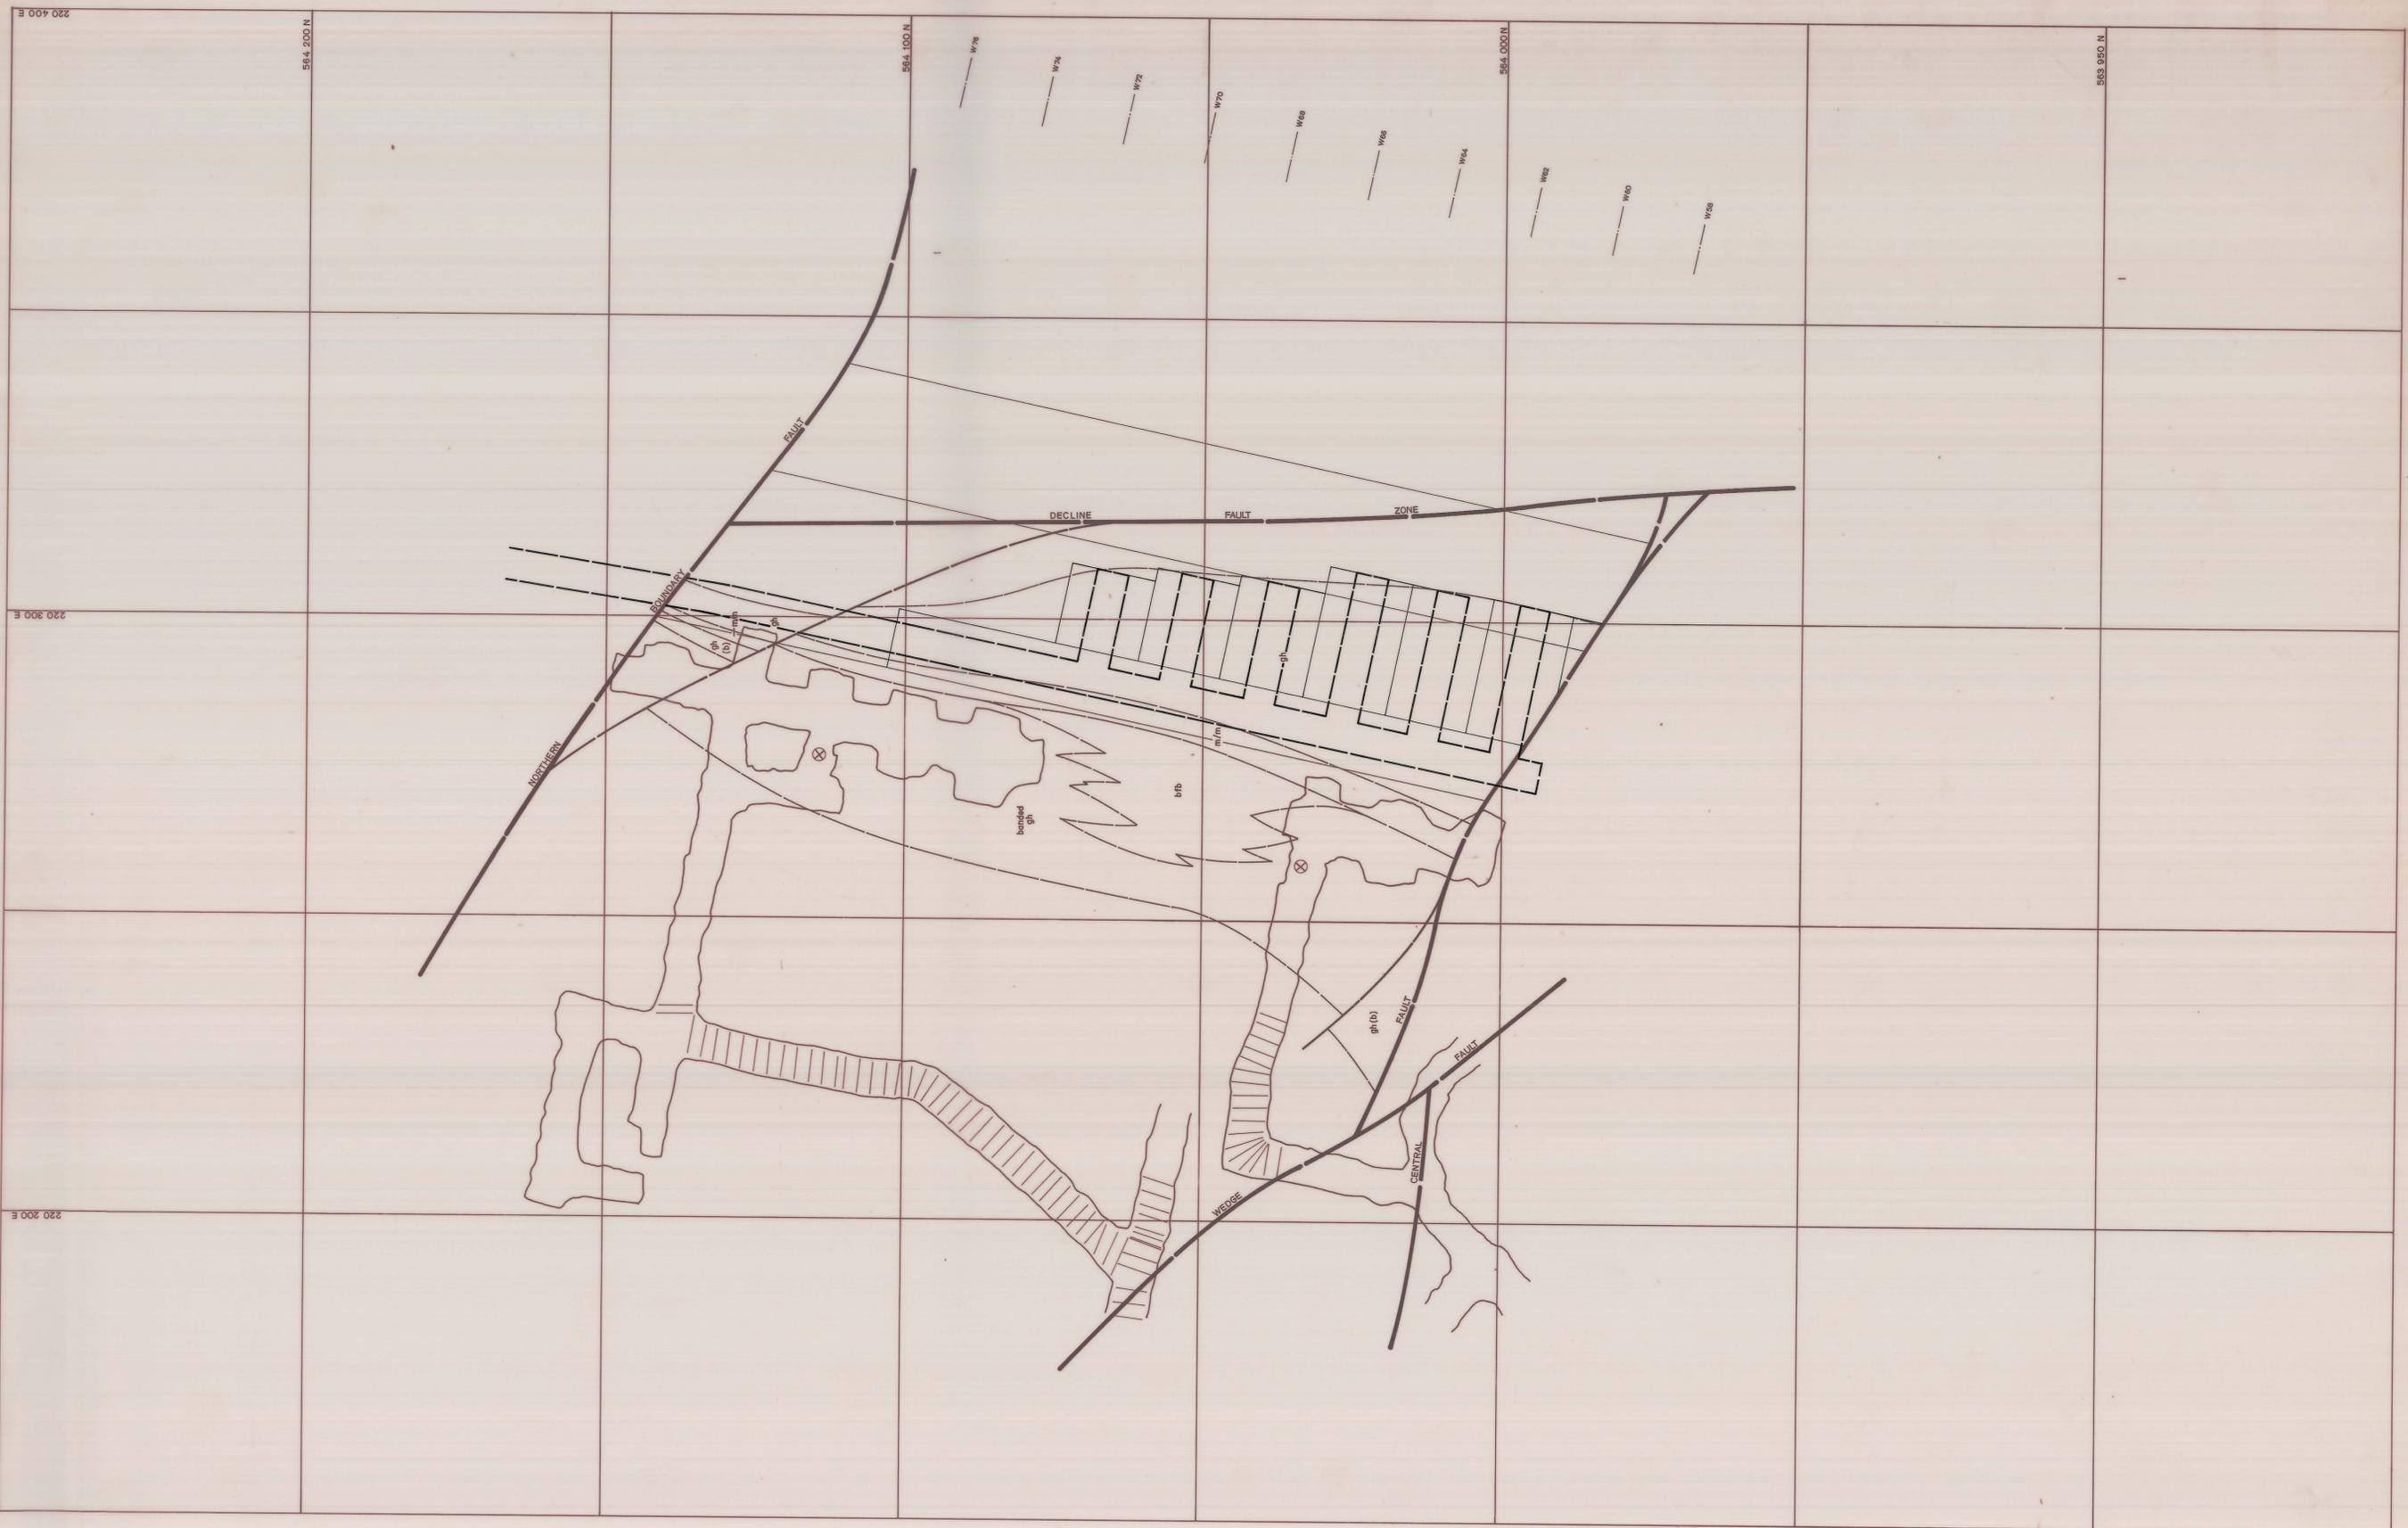

0374_2664

SCHEME 2:
- 180 LEVEL
03DM07-1031



	<p>SCALE 1:500</p>	<p>north</p>	<p>LOCATION DOLPHIN MINE</p> <p>SUBJECT BARRIER PILLAR EXTRACTION SCHEME 2 - 180 LEVEL</p>	<p>KING ISLAND SCHEELITE A DIVISION OF WARMAN INTERNATIONAL</p> <p>GRASSY KING ISLAND</p> <p>PLAN NUMBER 03DM07-1031</p>
--	--------------------	--------------	---	---