


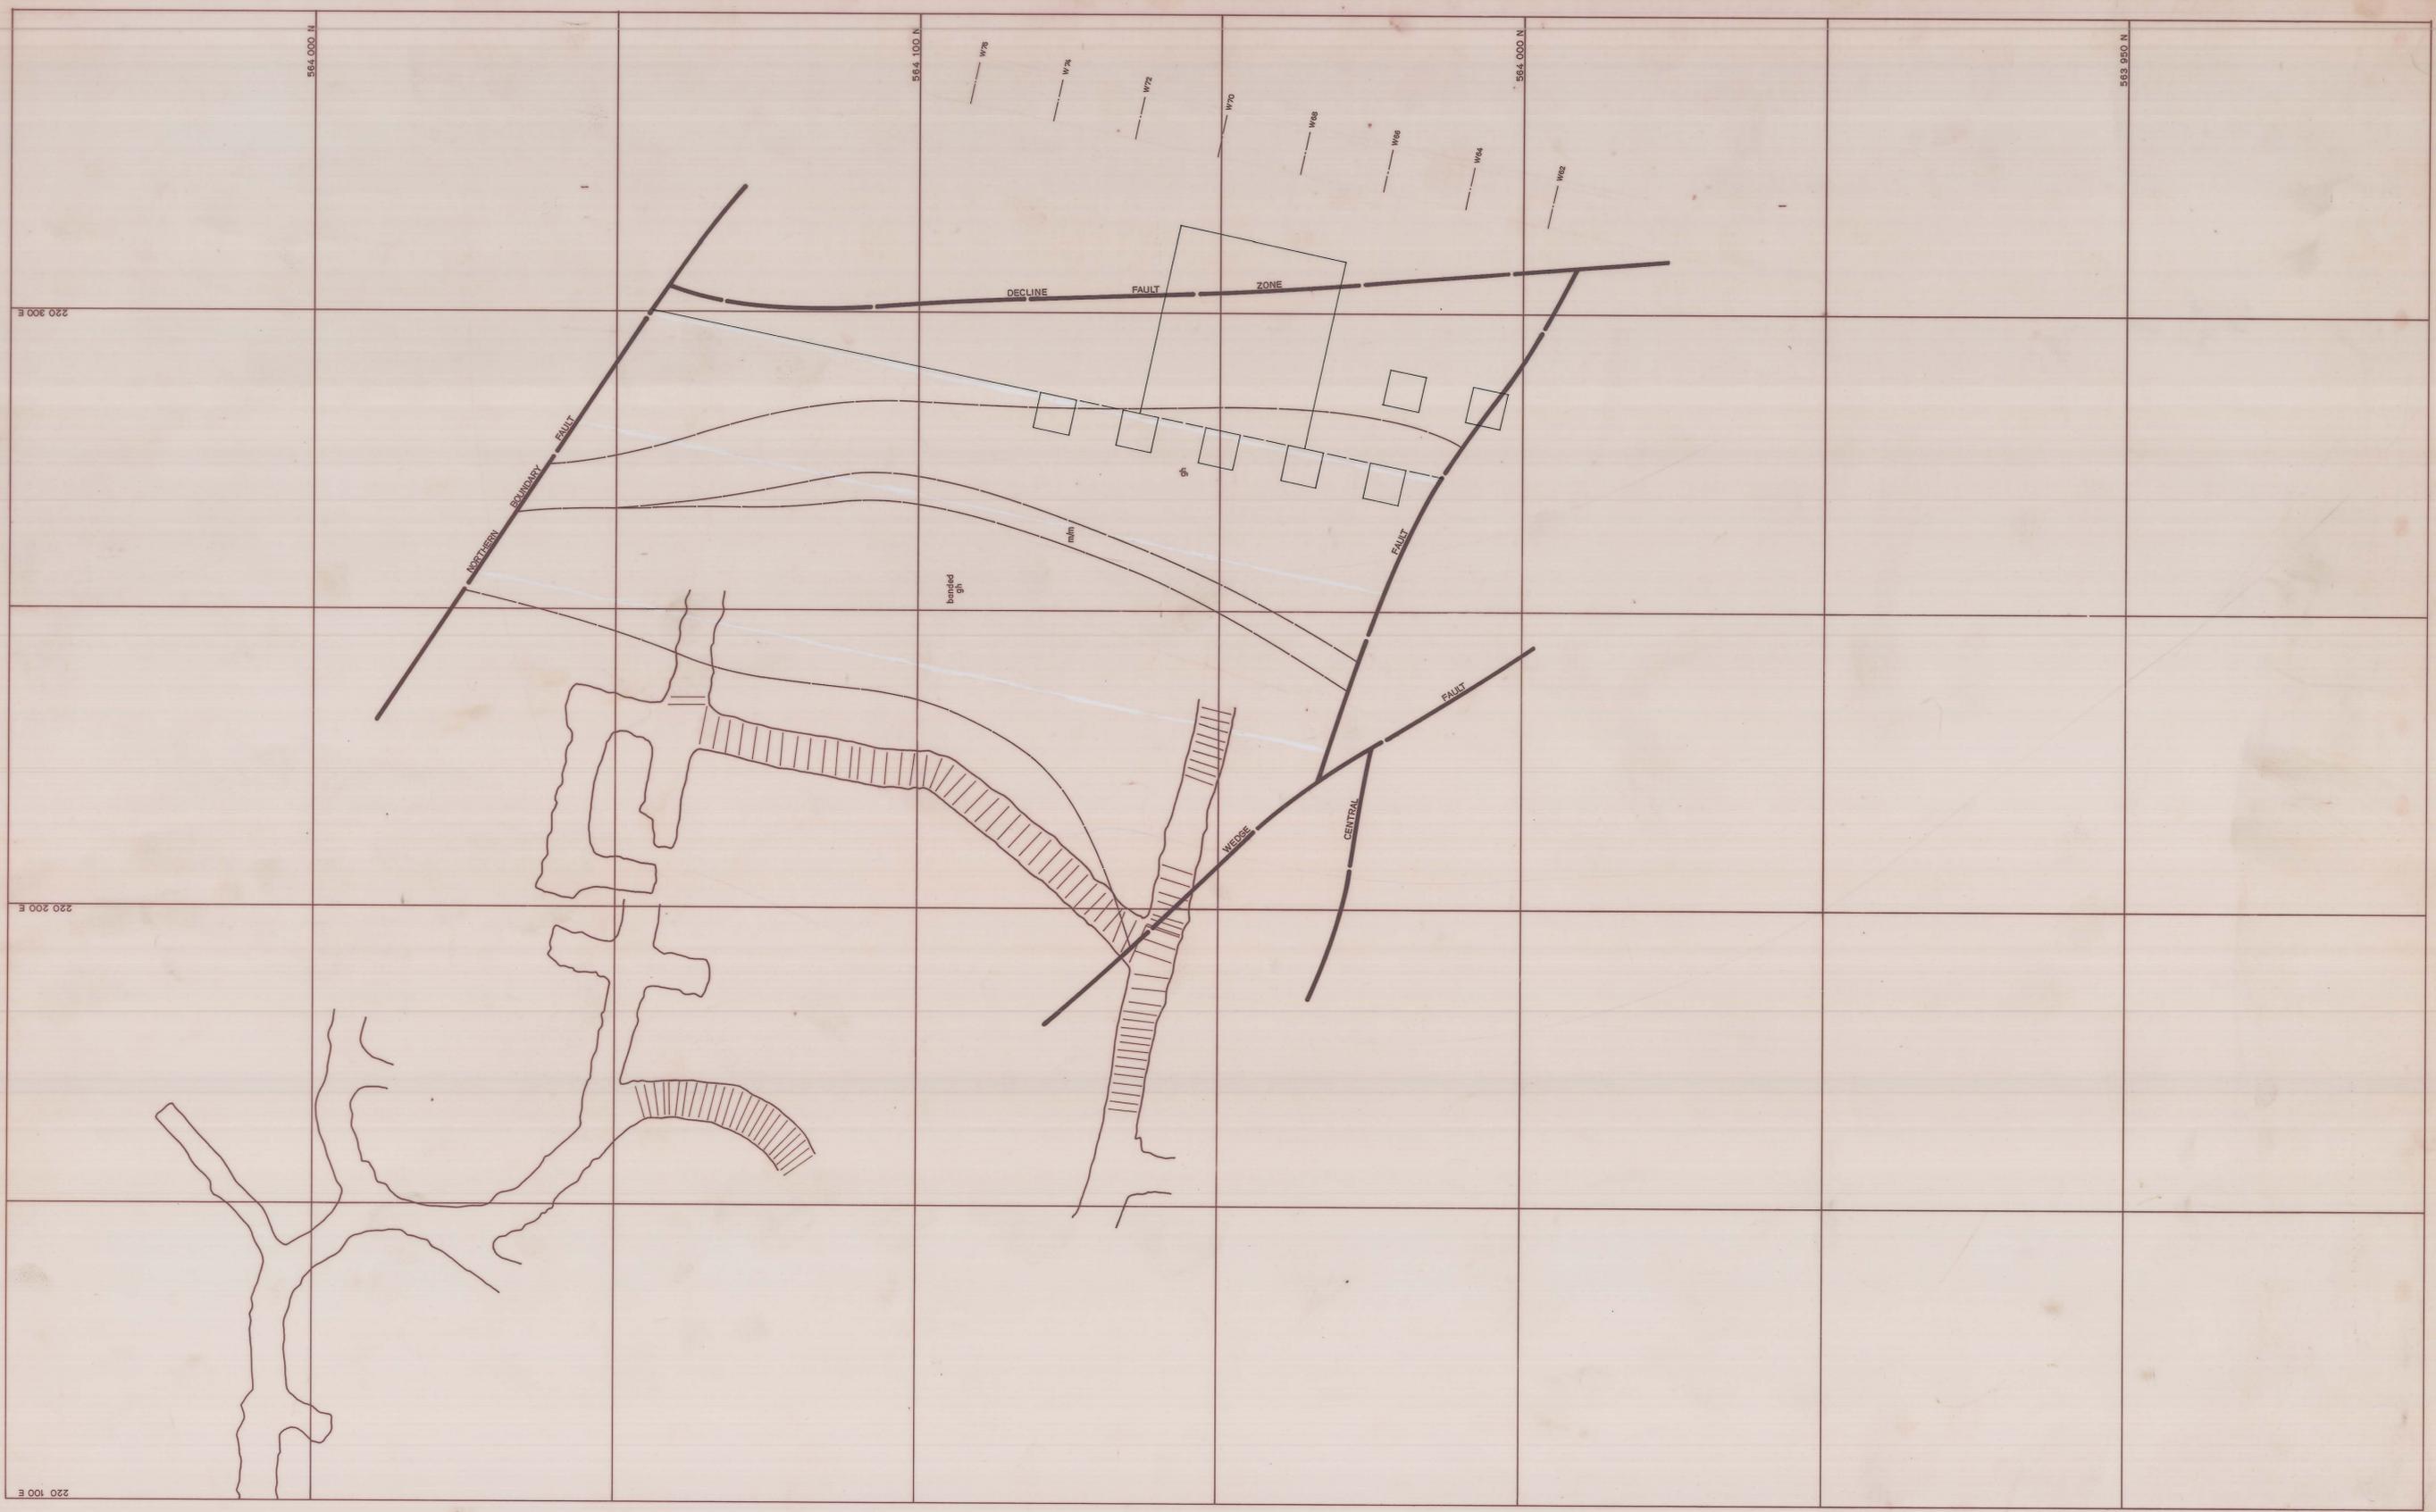

0374_2668

SCHEME 3
-160 LEVEL
03DM07-1035



	SCALE 1: 500	<p>north</p>	<p>LOCATION DOLPHIN MINE</p> <p>SUBJECT BARRIER PILLAR EXTRACTION SCHEME 3 -160 LEVEL</p>	<p>KING ISLAND SCHEELITE A DIVISION OF WARMAN INTERNATIONAL</p> <p>GRASSY KING ISLAND</p> <p>PLAN NUMBER 03DM07-1035</p>
--	--------------	--------------	---	--