


0374_2669

SCHEME 3:
-180 LEVEL
03DM07-1036

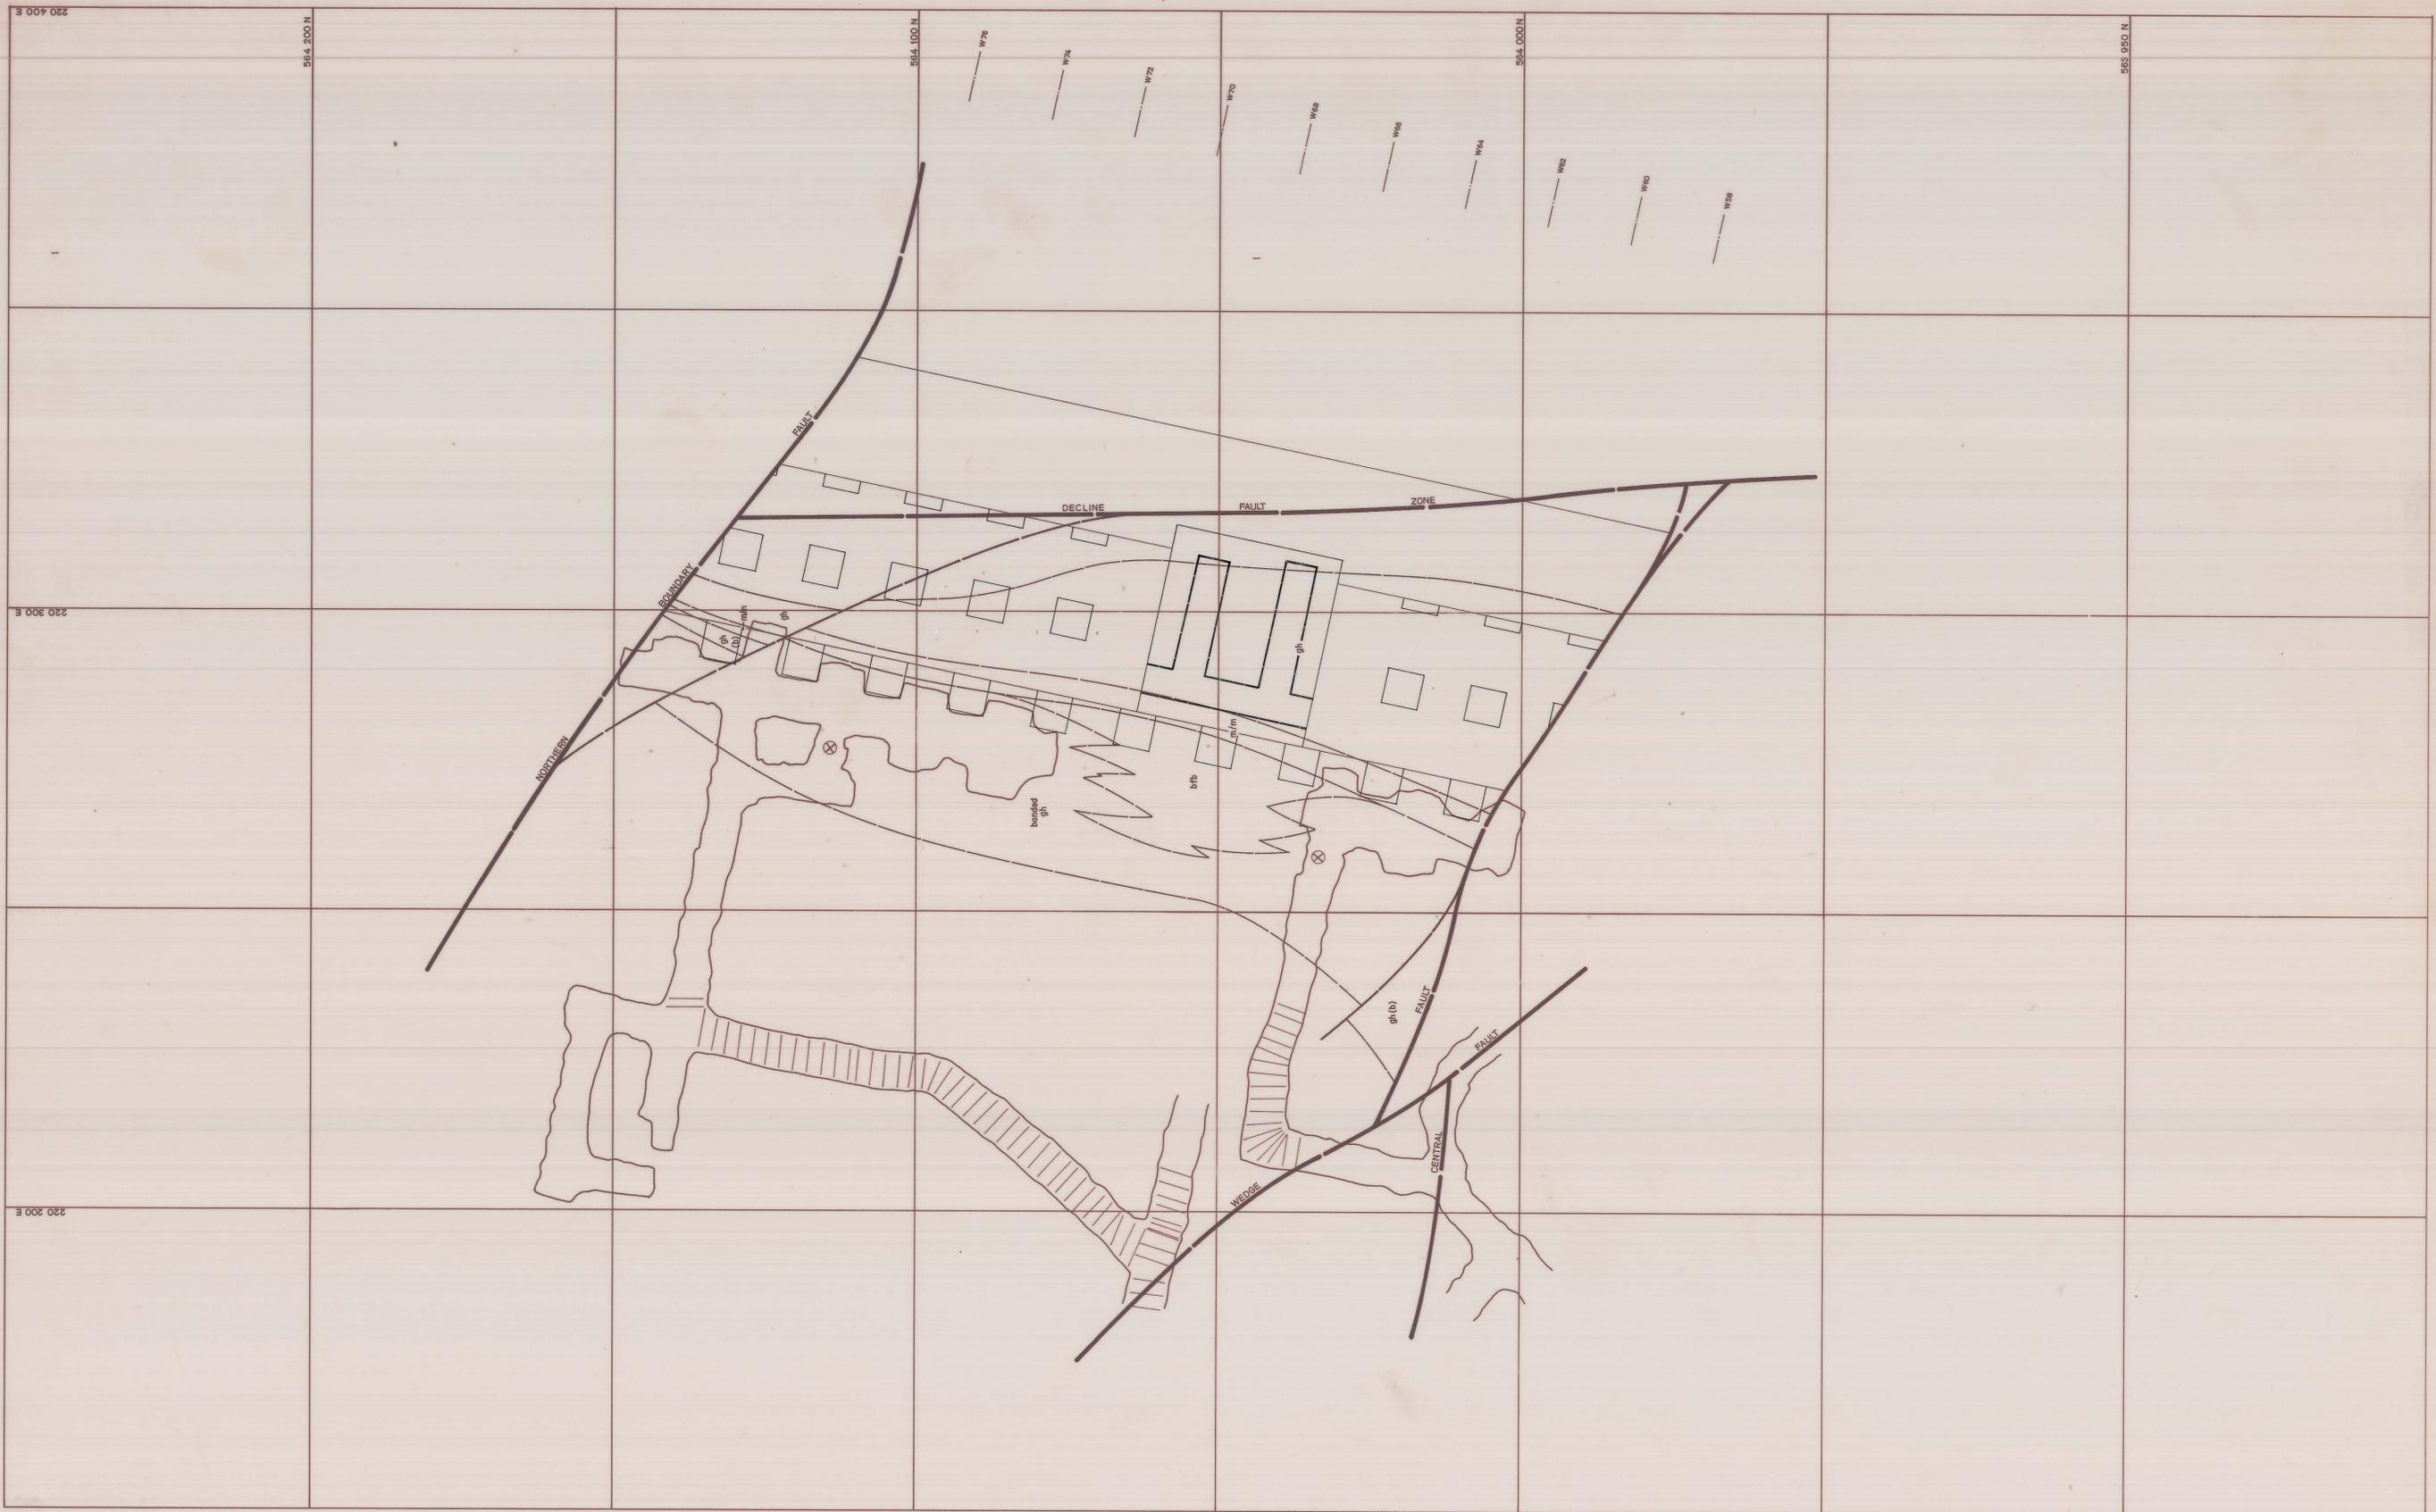

	<p>SCALE 1: 500</p>	<p>north</p>	<p>LOCATION DOLPHIN MINE</p> <p>SUBJECT BARRIER PILLAR EXTRACTION SCHEME 3 - 180 LEVEL</p>	<p>KING ISLAND SCHEELITE A DIVISION OF WARMAN INTERNATIONAL</p> <p>GRASSY KING ISLAND</p> <p>PLAN NUMBER 03DM07-1036</p>
--	---------------------	--------------	--	--