



0374\_2670

**SCHEME 3:**  
-200 LEVEL  
03DM07-1037

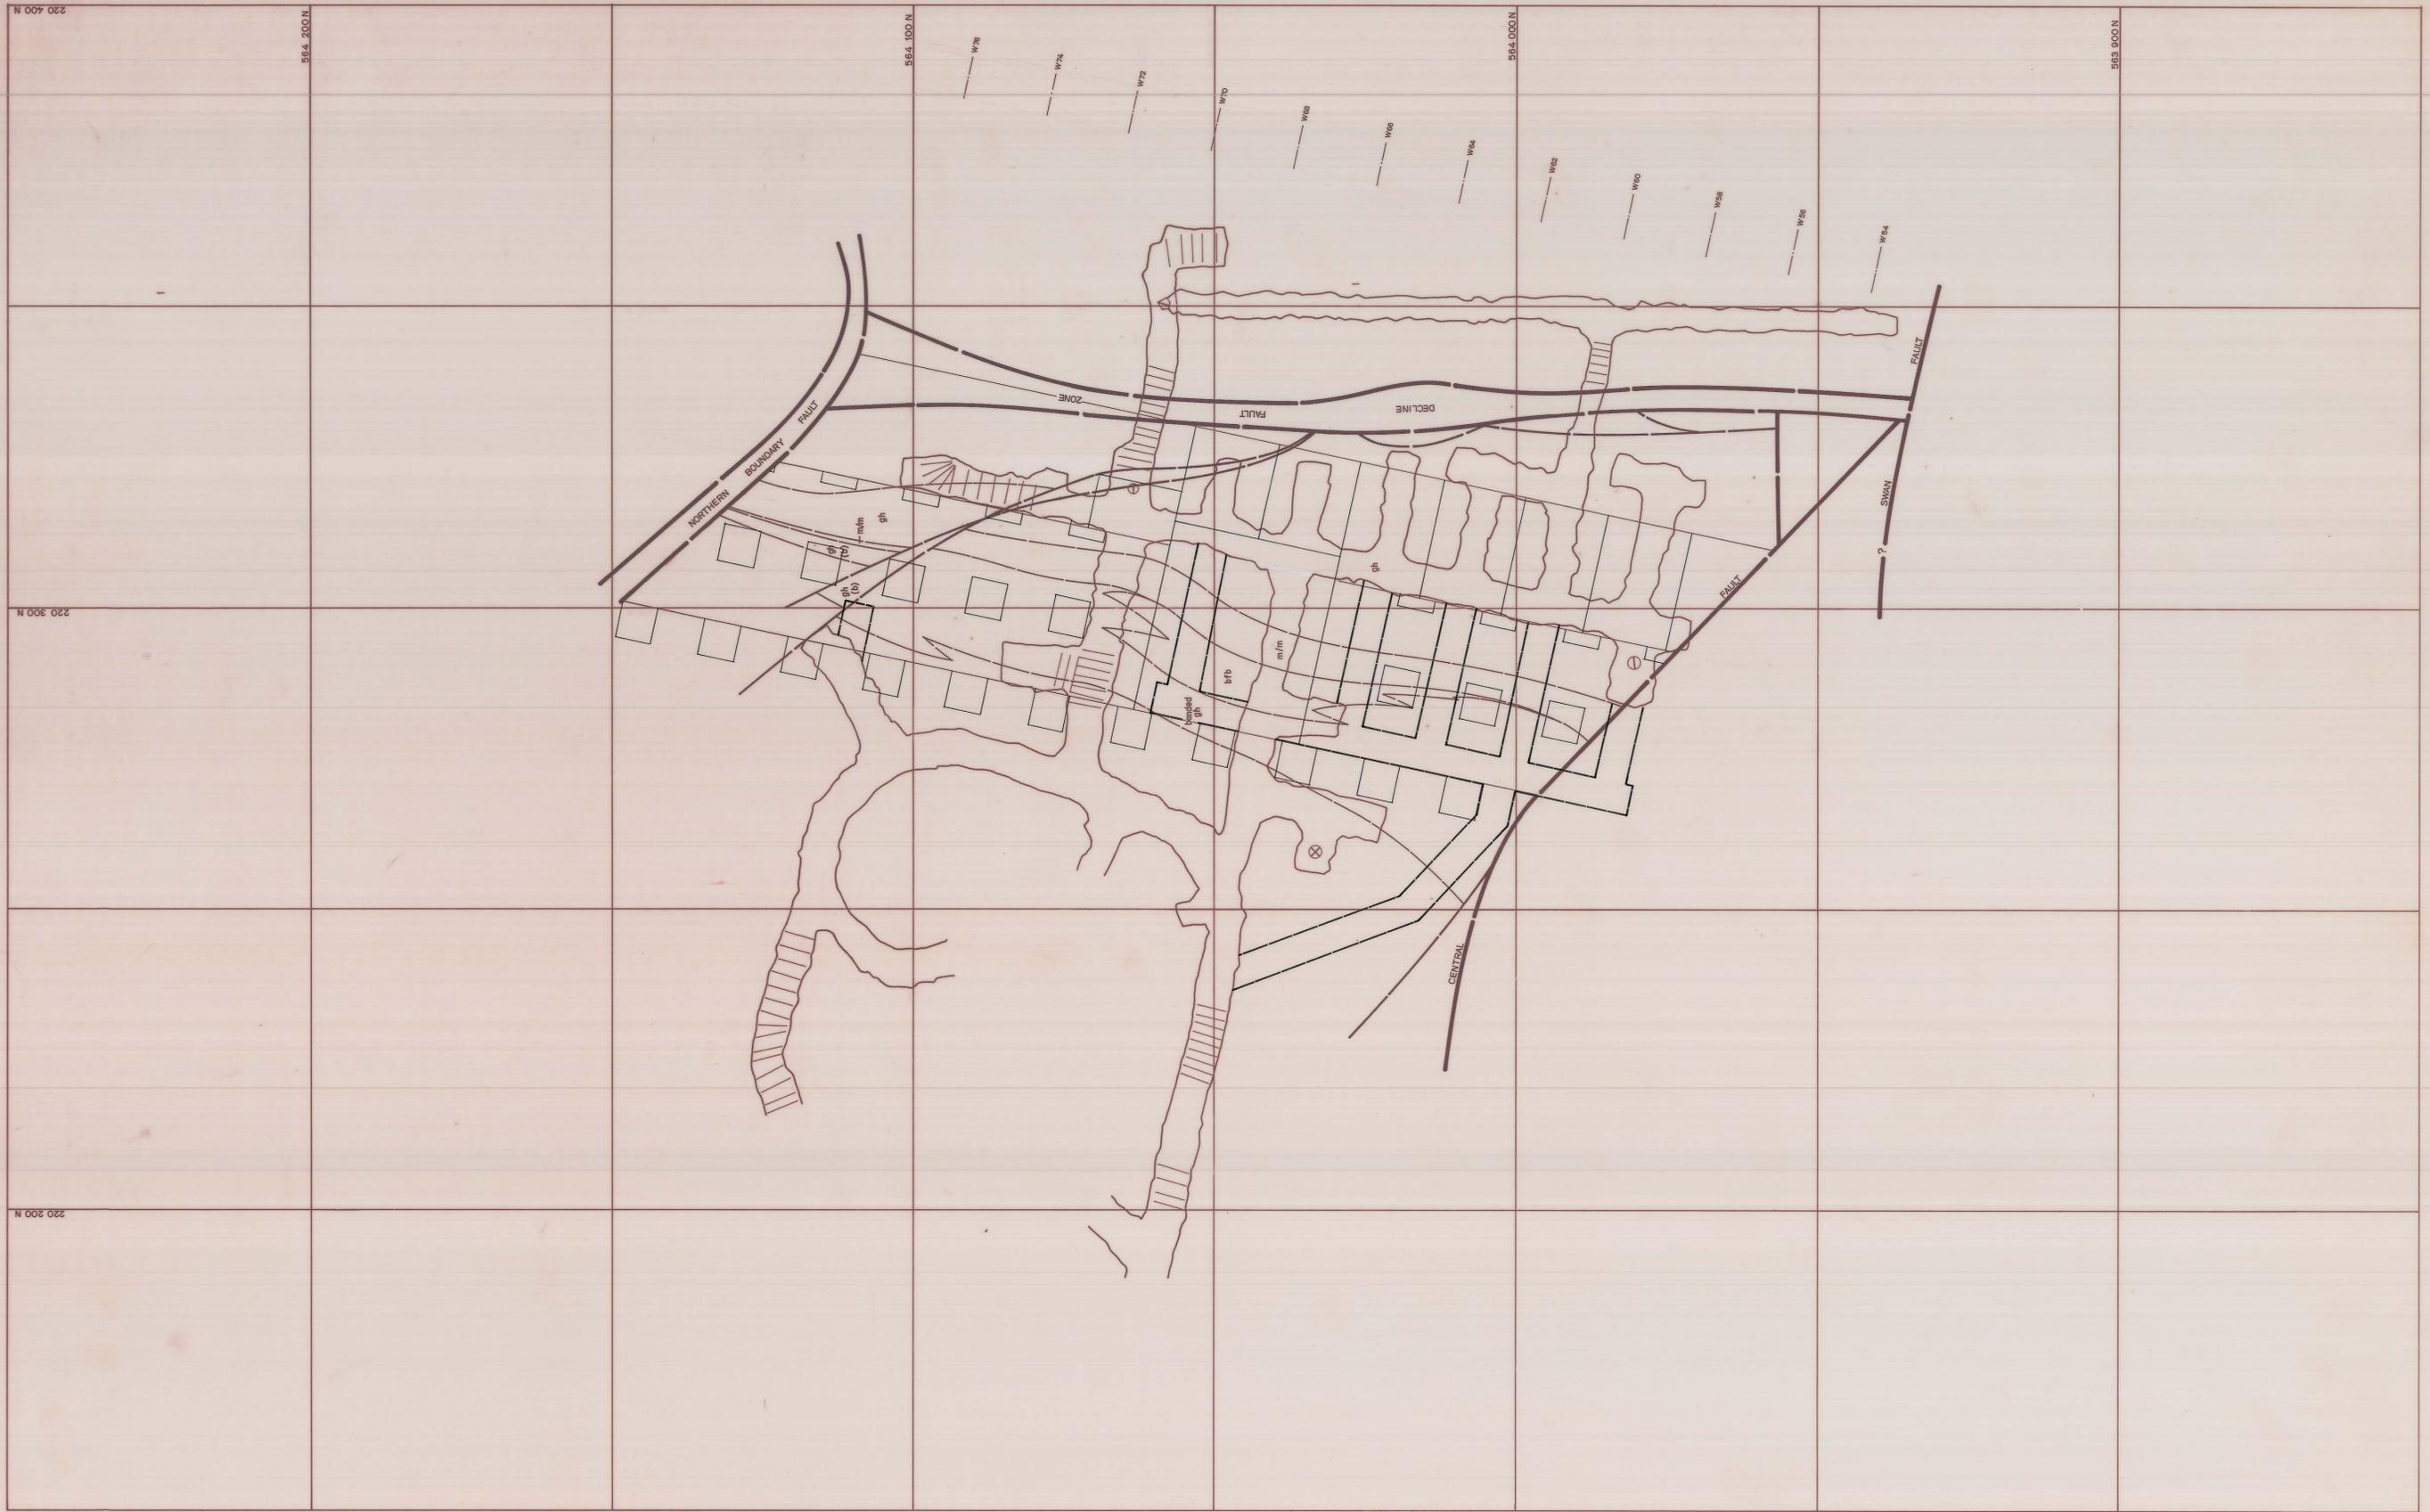

SCALE 1: 500

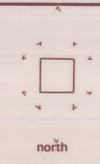

LOCATION DOLPHIN MINE  
 SUBJECT BARRIER PILLAR EXTRACTION  
 SCHEME 3 -200 LEVEL



GRASSY KING ISLAND  
 PLAN NUMBER 03DM07-1037