


0374_2672

SCHEME 3:
-240 LEVEL
03DM07-1039

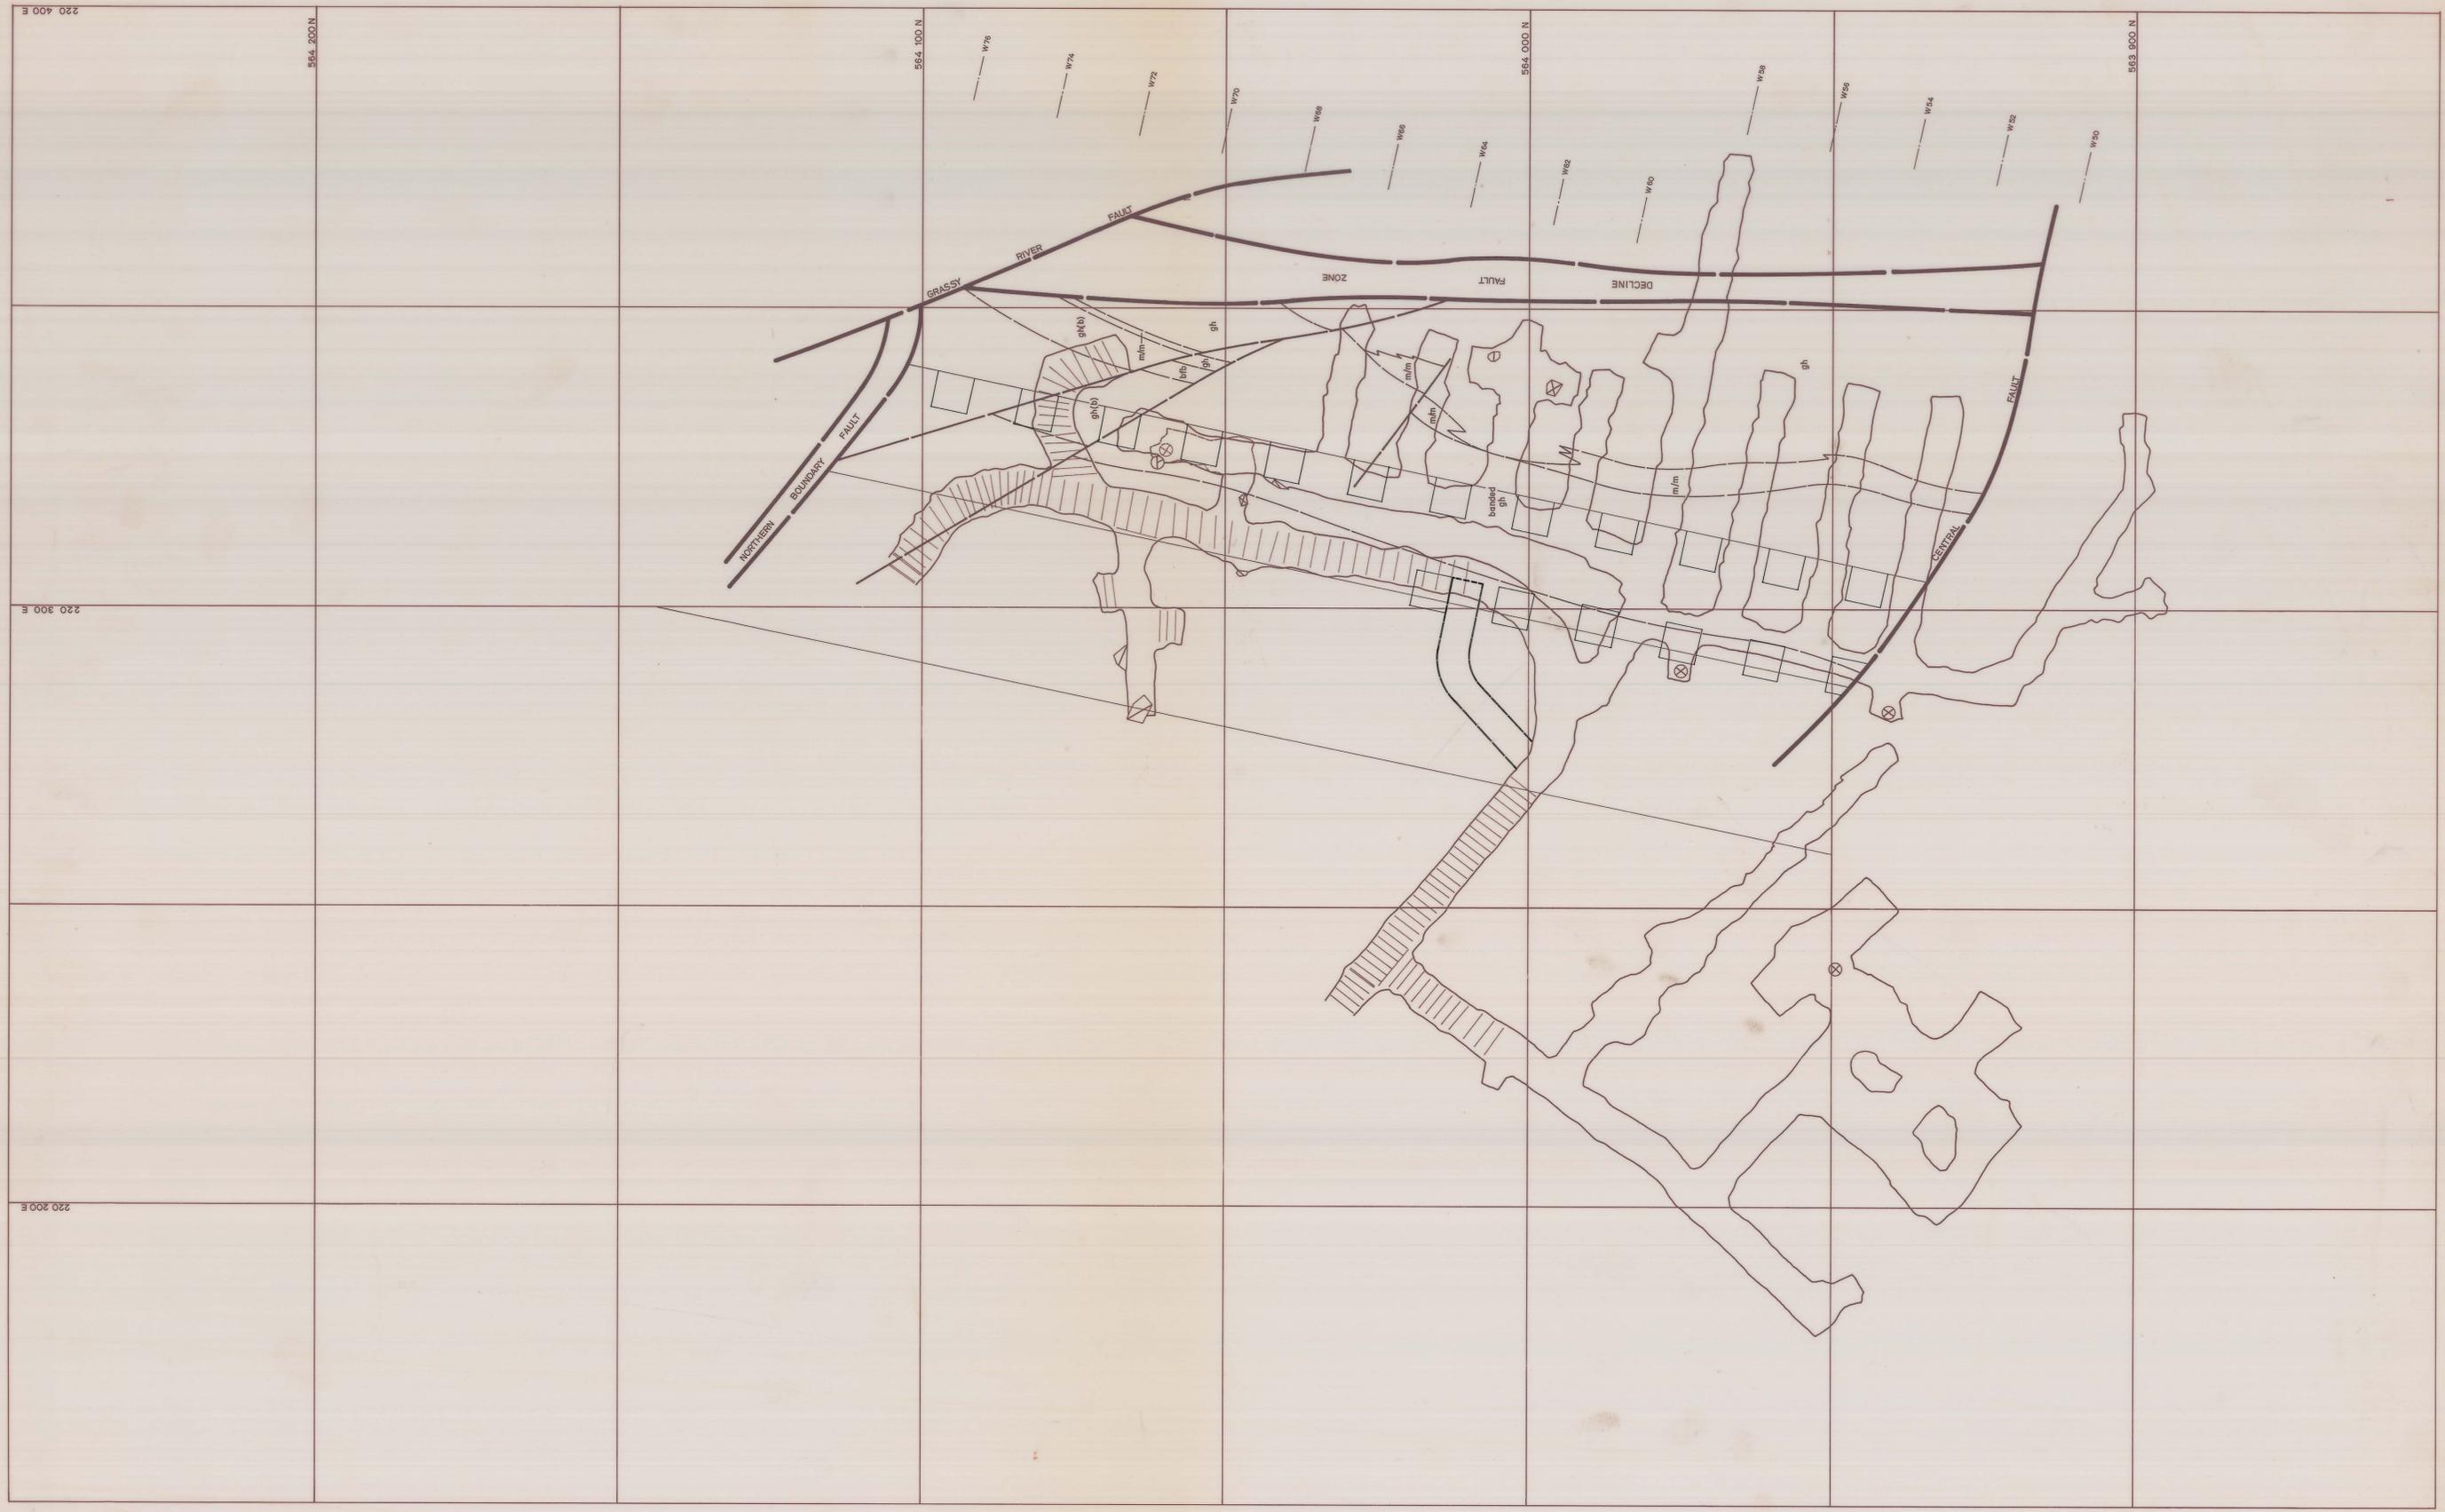

	SCALE 1: 500	<p>north</p>	LOCATION DOLPHIN MINE SUBJECT BARRIER PILLAR EXTRACTION SCHEME 3 -240 LEVEL	<p>KING ISLAND SCHEELITE A DIVISION OF WARMAN INTERNATIONAL</p> <p>GRASSY KING ISLAND PLAN NUMBER 03DM07-1039</p>
--	--------------	--------------	--	---