
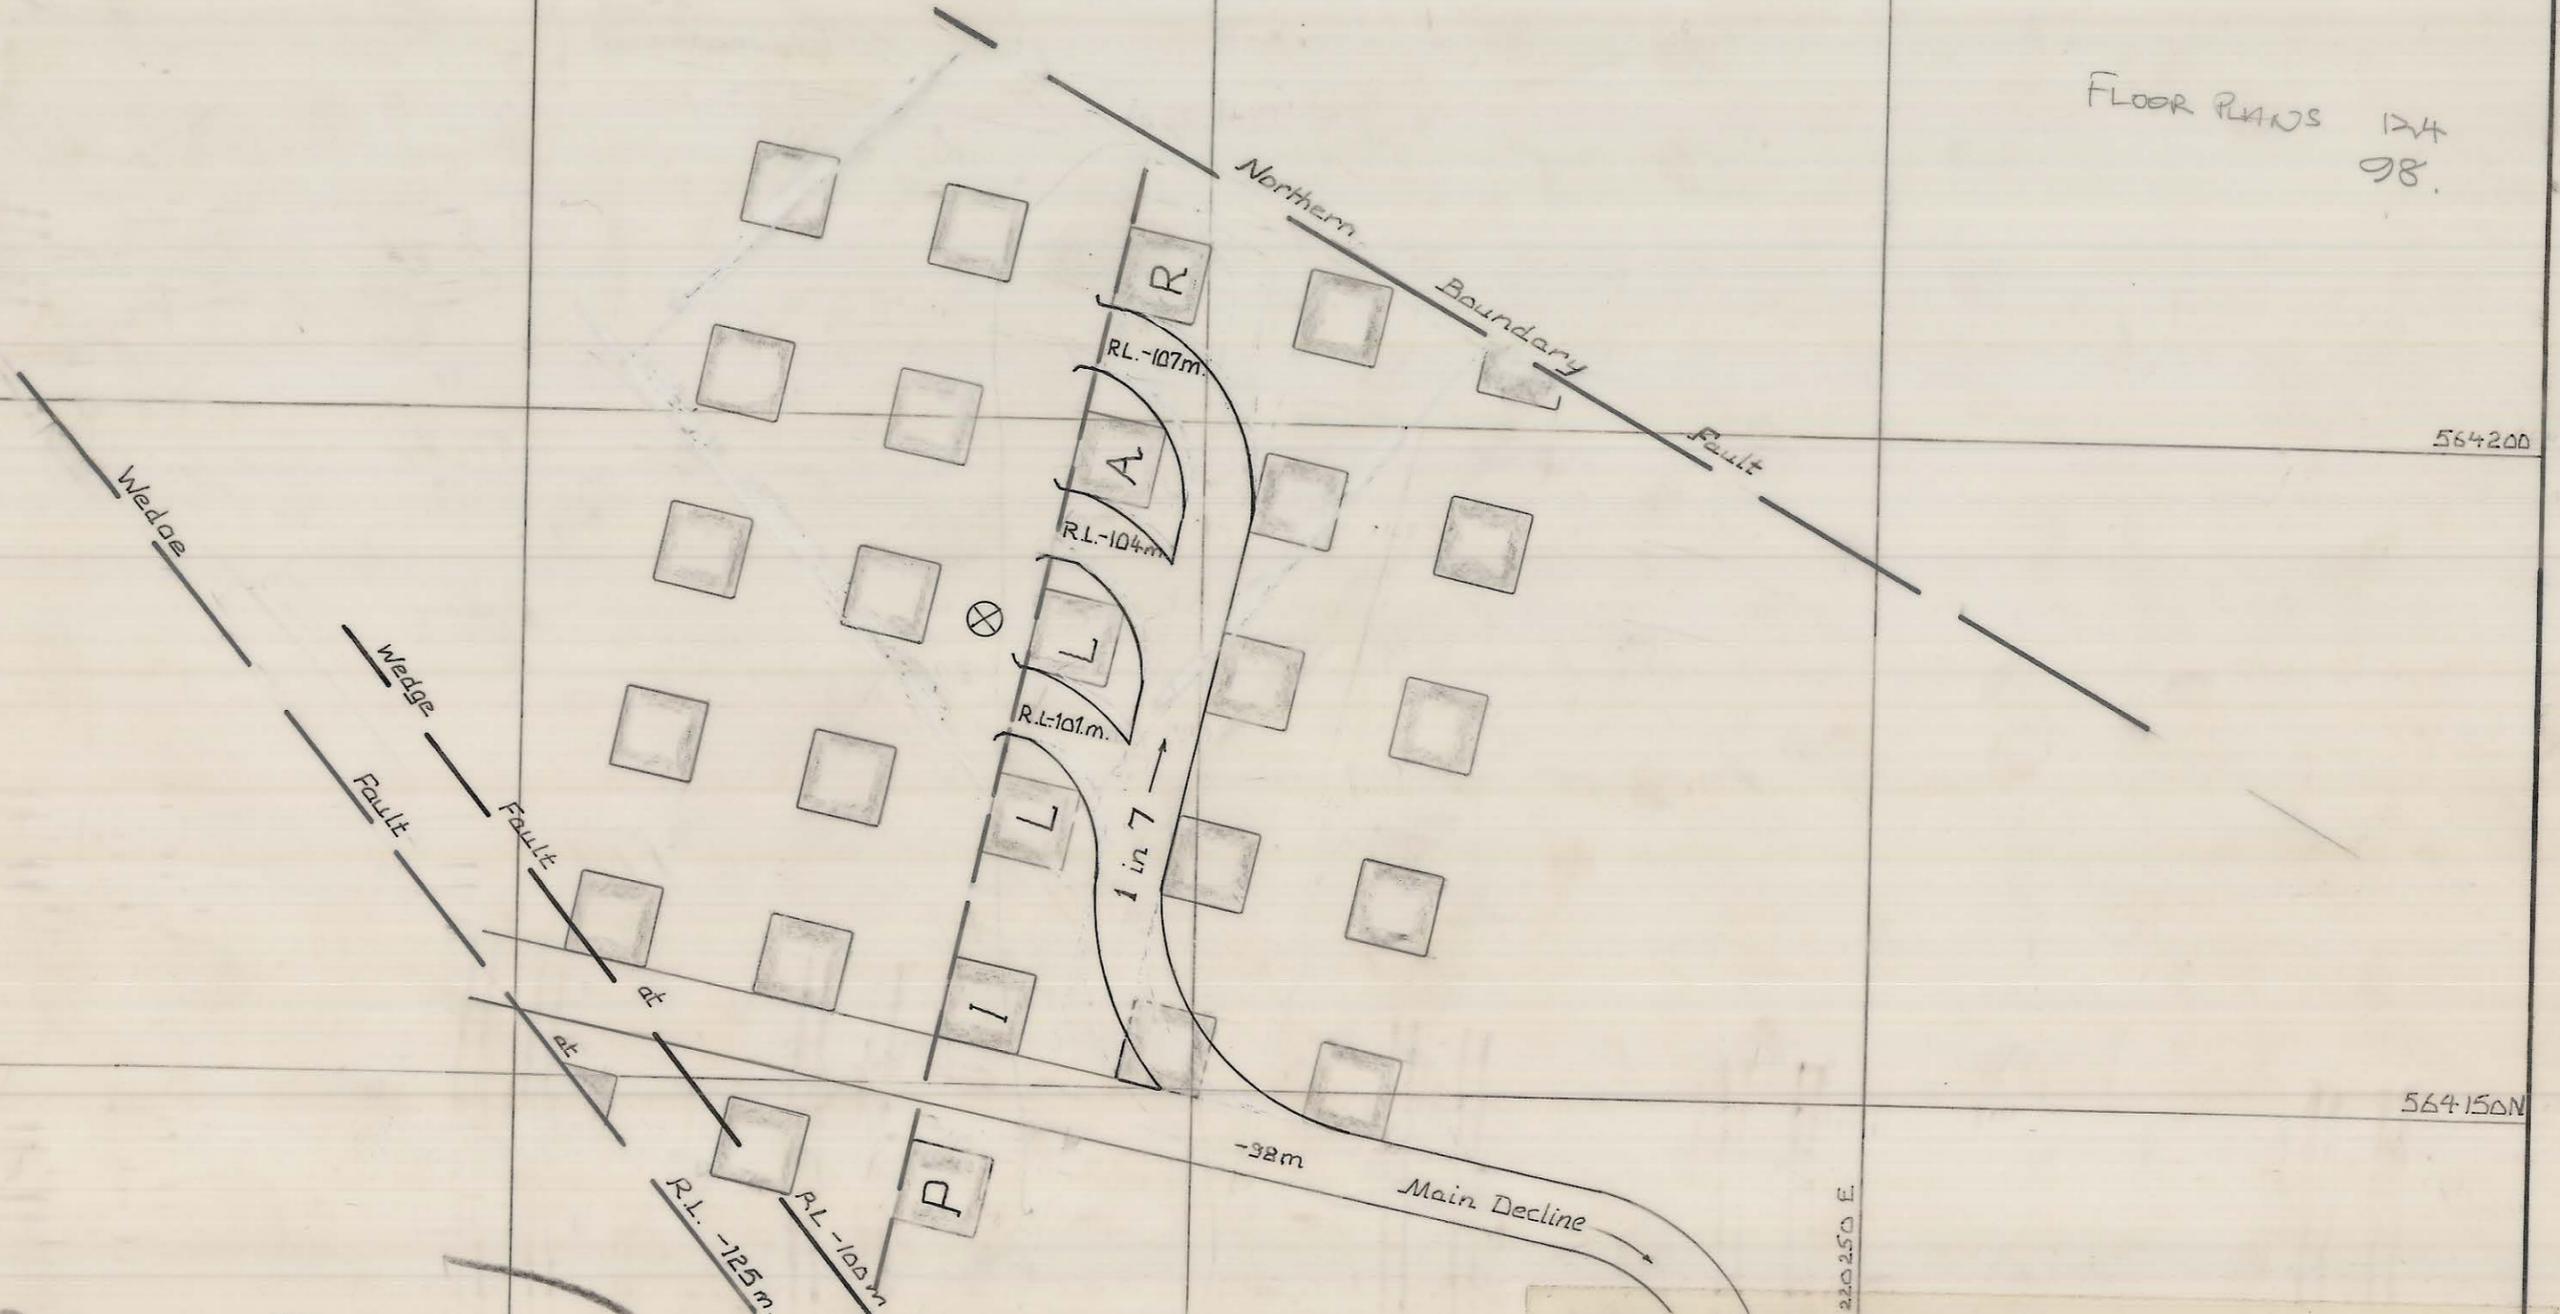


5 cm

FLOOR PLANS 124
98.

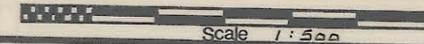

REVISID
1-22-8

	KING ISLAND SCHEELITE LTD.	
		
	No 1-22-67	
	DOLPHIN MINE C-WEDGE -107m to -98m STOPE ACCESS RAMP.	
	DATE 5-3-75	
SURVEYED		
DRAWN GJP		
TRACED		
CHECKED		