



5 cm

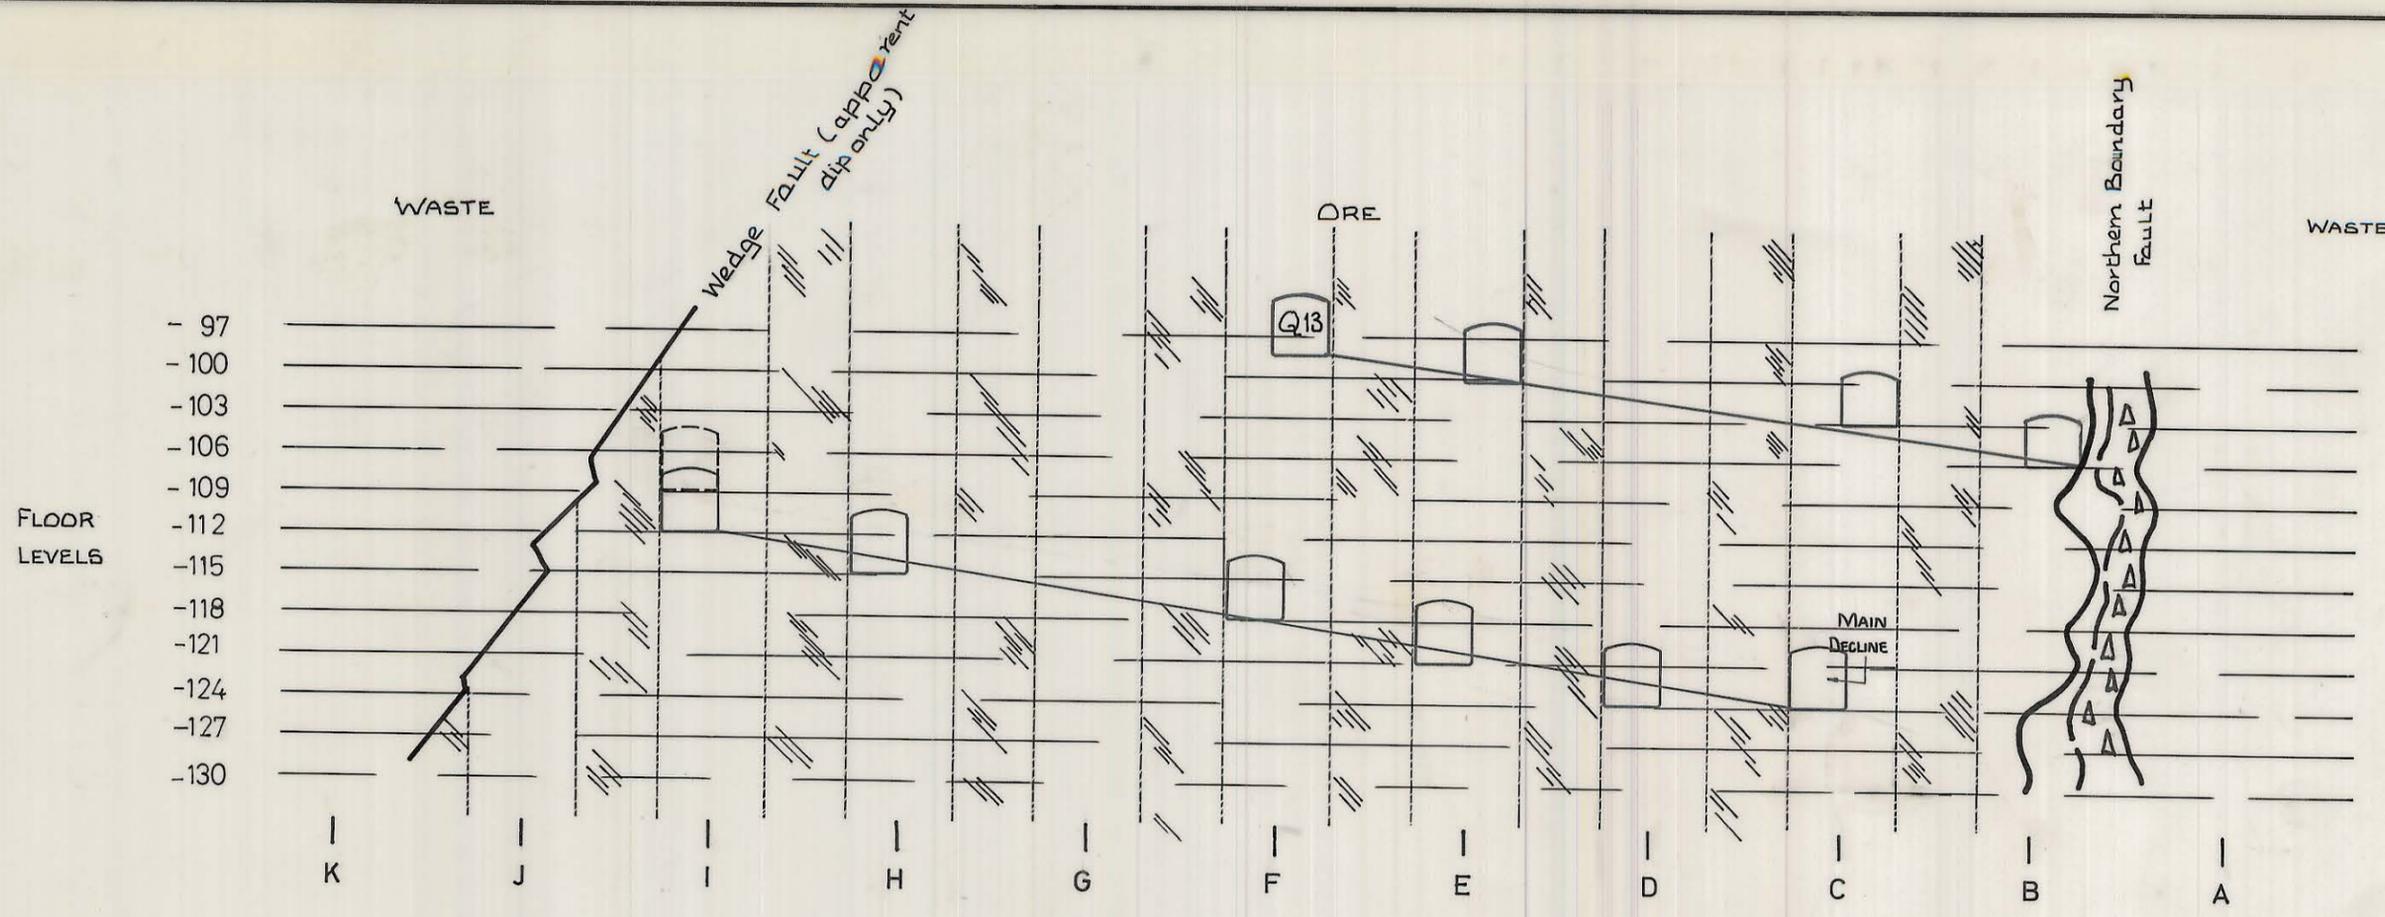

SECTION ALONG RIB PILLAR VIEWING WEST, SHOWING 1 IN 7 ACCESS RAMPS FROM DECLINE AND Q13.

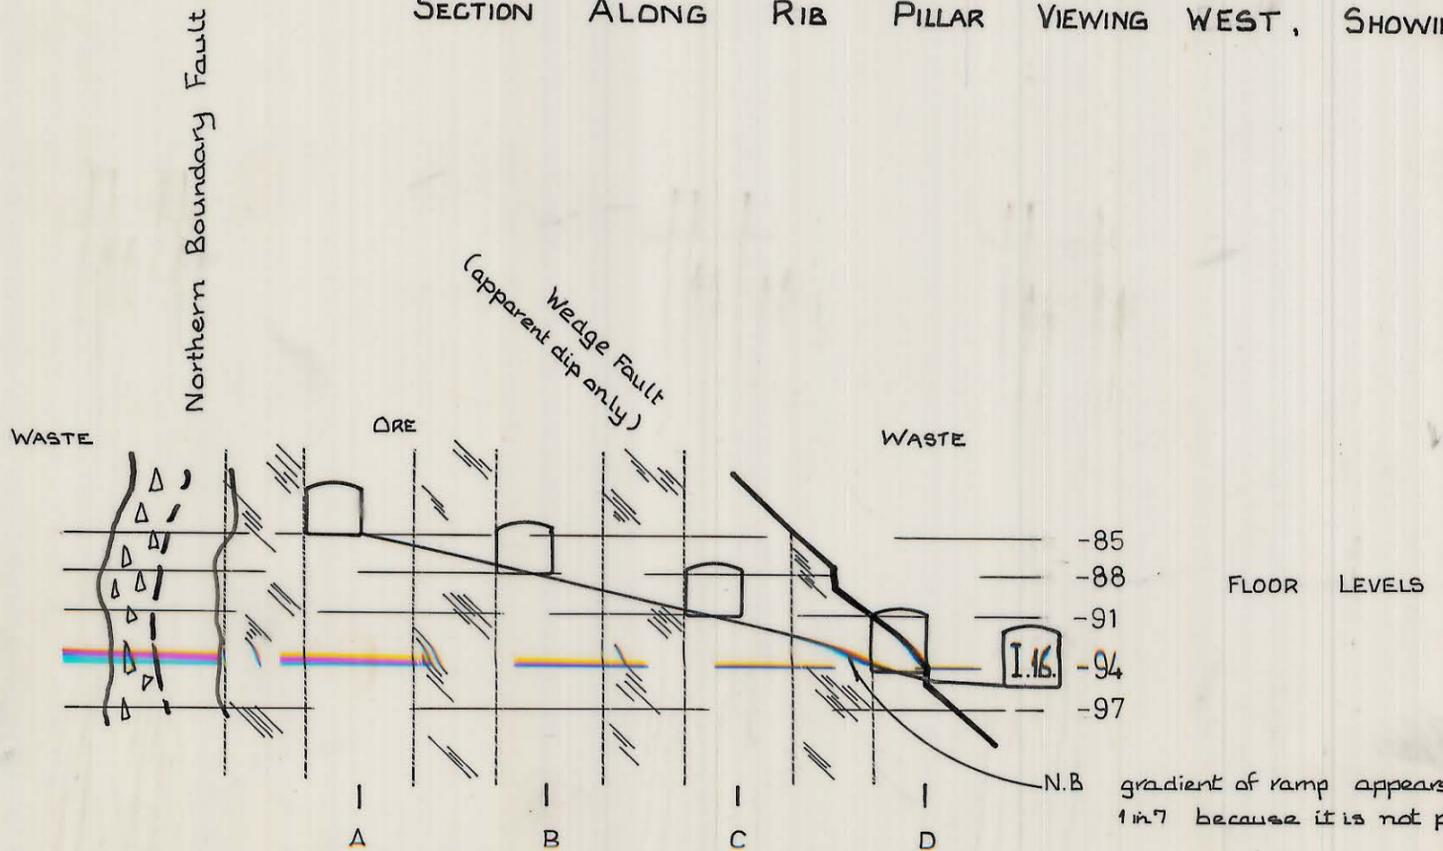

SECTION ALONG F.W. VIEWING EAST, SHOWING 1 IN 7 ACCESS RAMP FROM I.16.

	<b>KING ISLAND SCHEELITE LTD.</b>	
	 Scale 1 in 500	
	No 1-22-79	
	DOLPHIN MINE - ACCESS RAMPS to C-WEDGE STOPES -130m to -85m	
DATE 18-4-75 SURVEYED DRAWN G.J.P. TRACED CHECKED		