



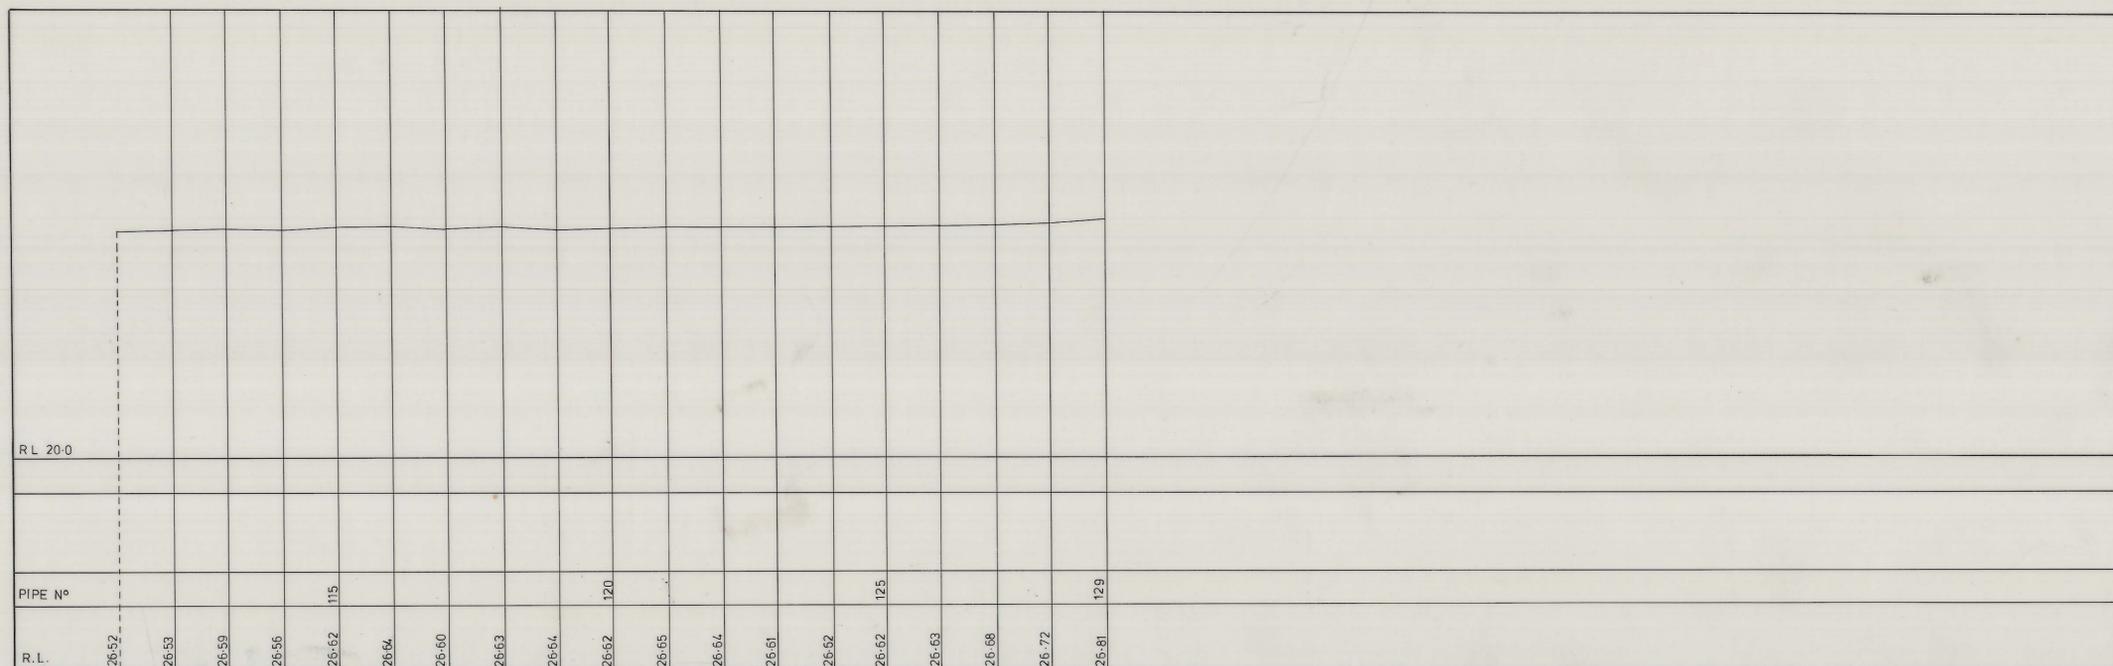

0374-2750

INDUSTRIAL DESIGN
SCALE VERTICAL 1:250
TAILINGS DISPOSAL
PIPELINE
1-9-52

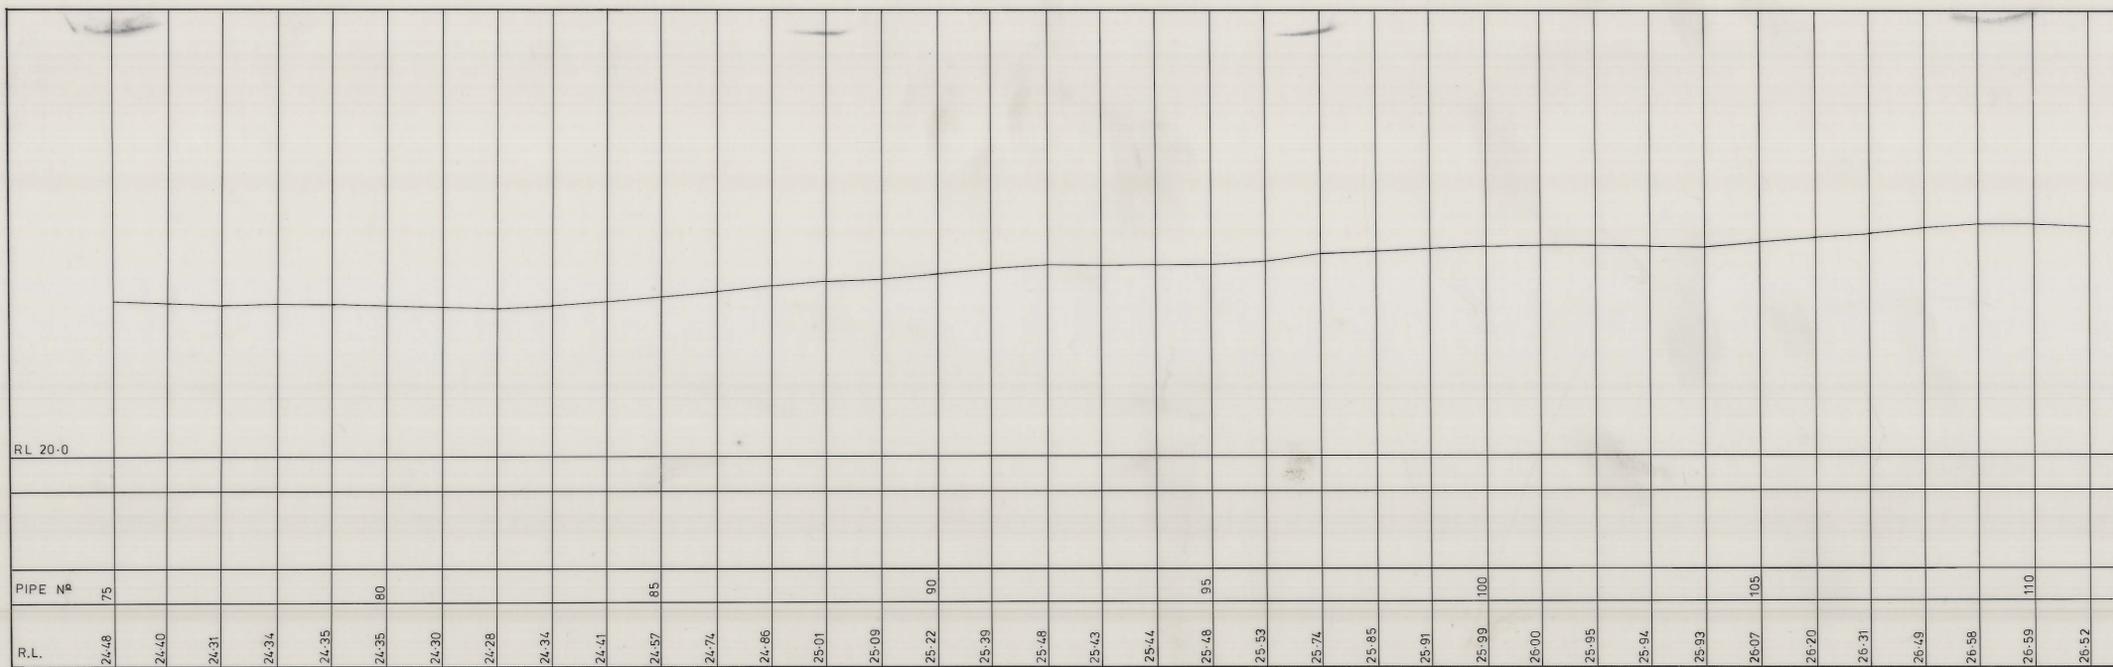

KING ISLAND SCHEELITE LTD.
No 1-9 -52

TAILINGS DISPOSAL PIPELINE

VERTICAL PROFILE
SCALES HORIZONTAL 1:250
VERTICAL 1:100

DATE 29-10-74
SURVEYED MGM
DRAWN M D B
TRACED
CHECKED MGM