


07DM109.5-4002

0374\_2770

5 cm

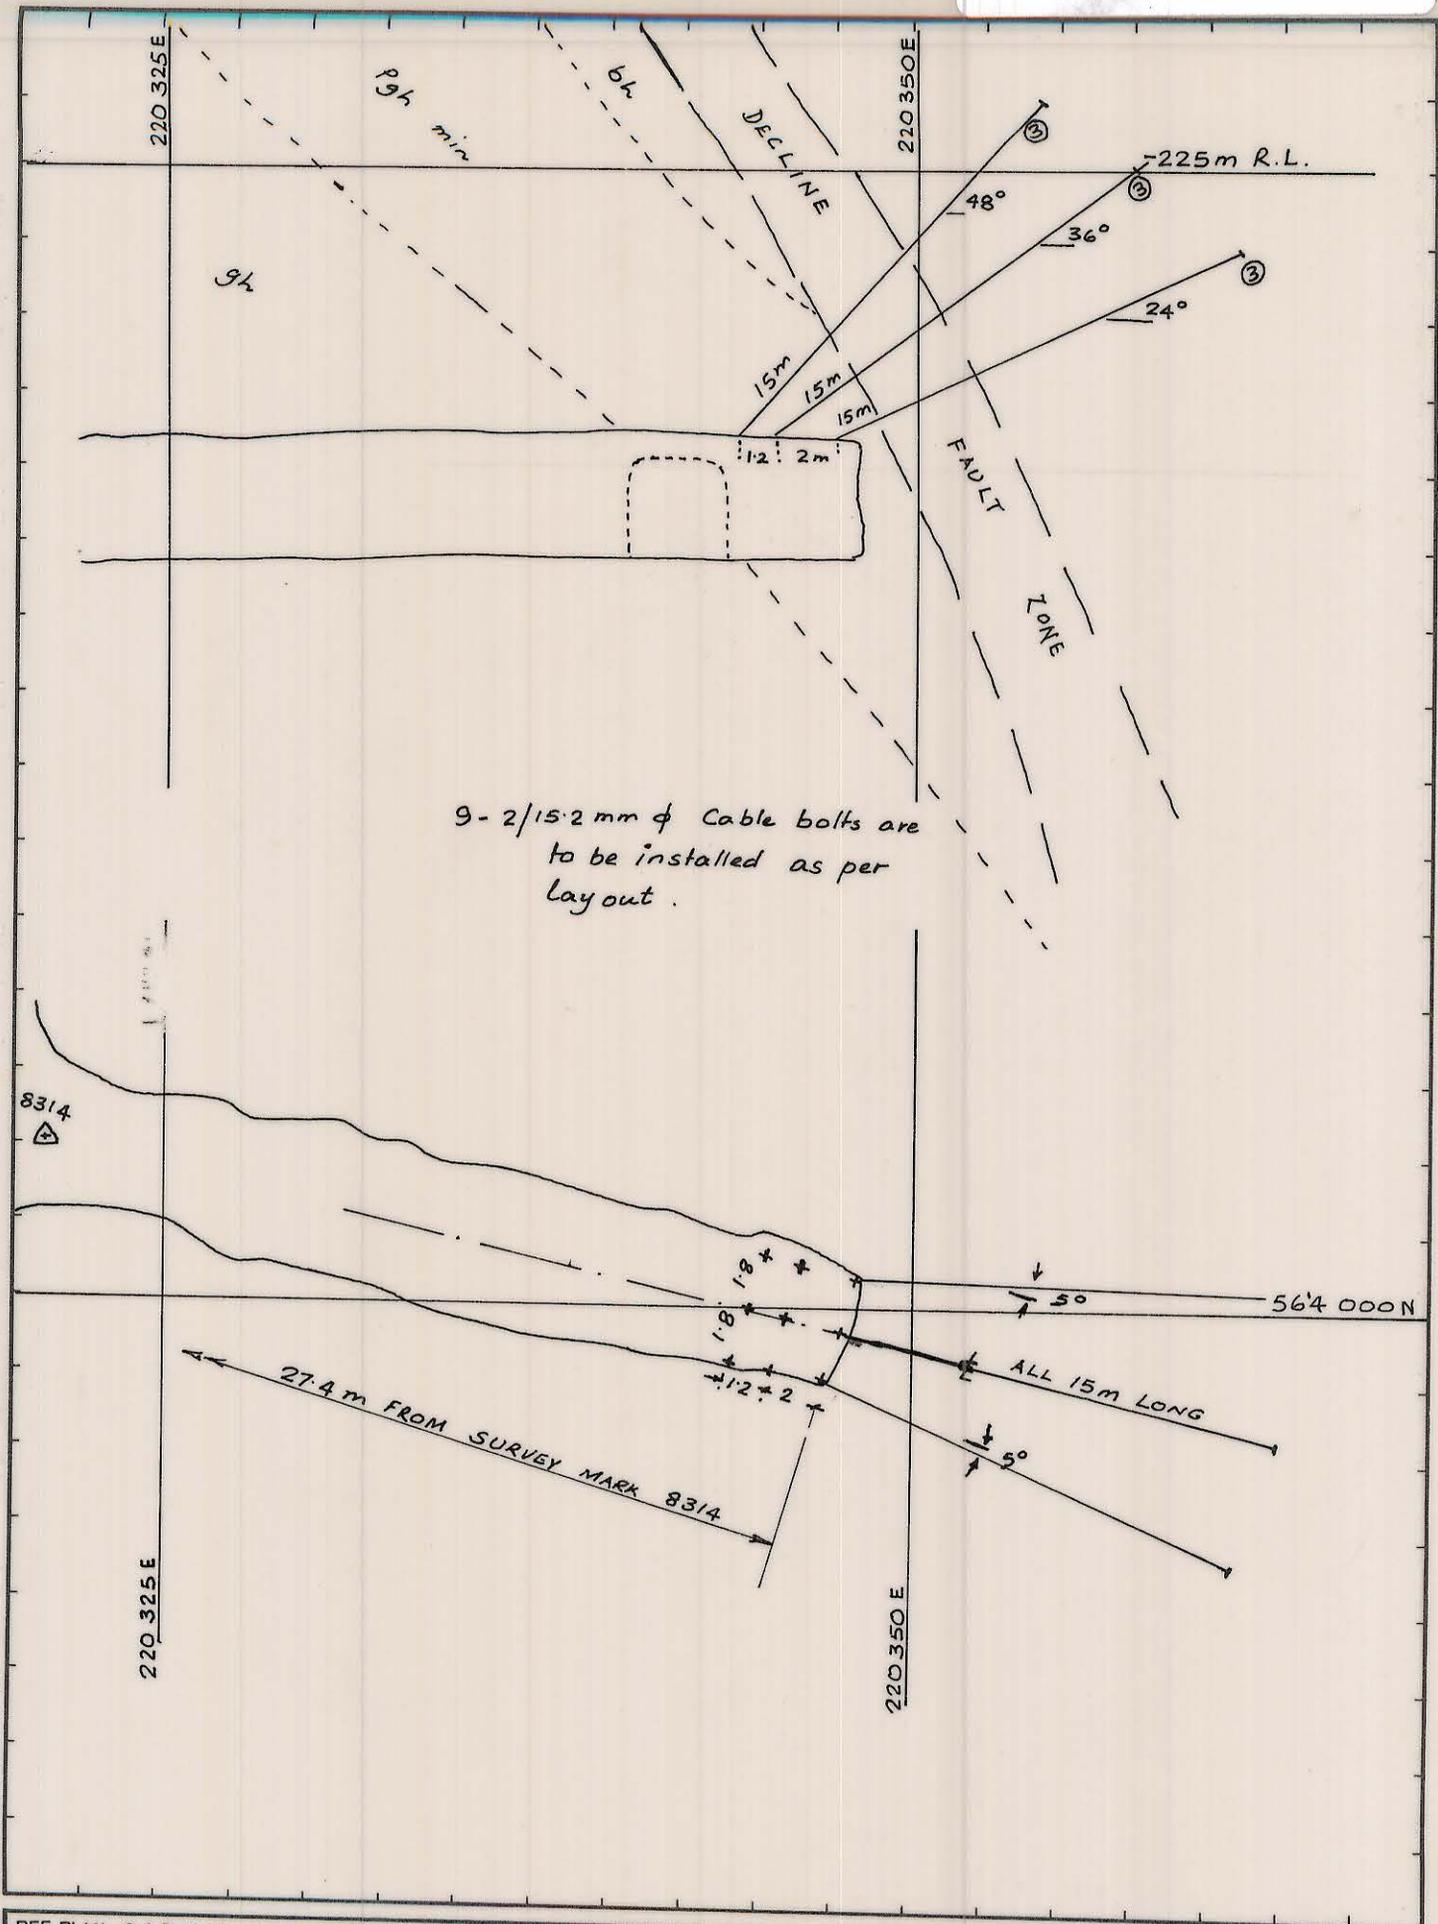

9 - 2/15.2 mm φ Cable bolts are to be installed as per layout.

-240 W62	REF PLAN 04DM12-146 148		GEOLOGY	ROSD	24-4-81	1:250 SCALE	 KING ISLAND SCHEELITE GRASSY KING ISLAND
			SURVEY				
			PLANNING			SUPPORT SYSTEM FOR W62 SLOPE AT - 240 m R.L.	
			ROCK. MEC.	dlw	April '81		
			MINE SMO				
		GMS		4/21	DRAWING NUMBER 07DM 09.5-4002		
		T.S.S.	W.S.	4/81			