



TUBE 21

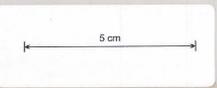

0374_2775

1:500
OPEN CUT
Final Design
1-2-18

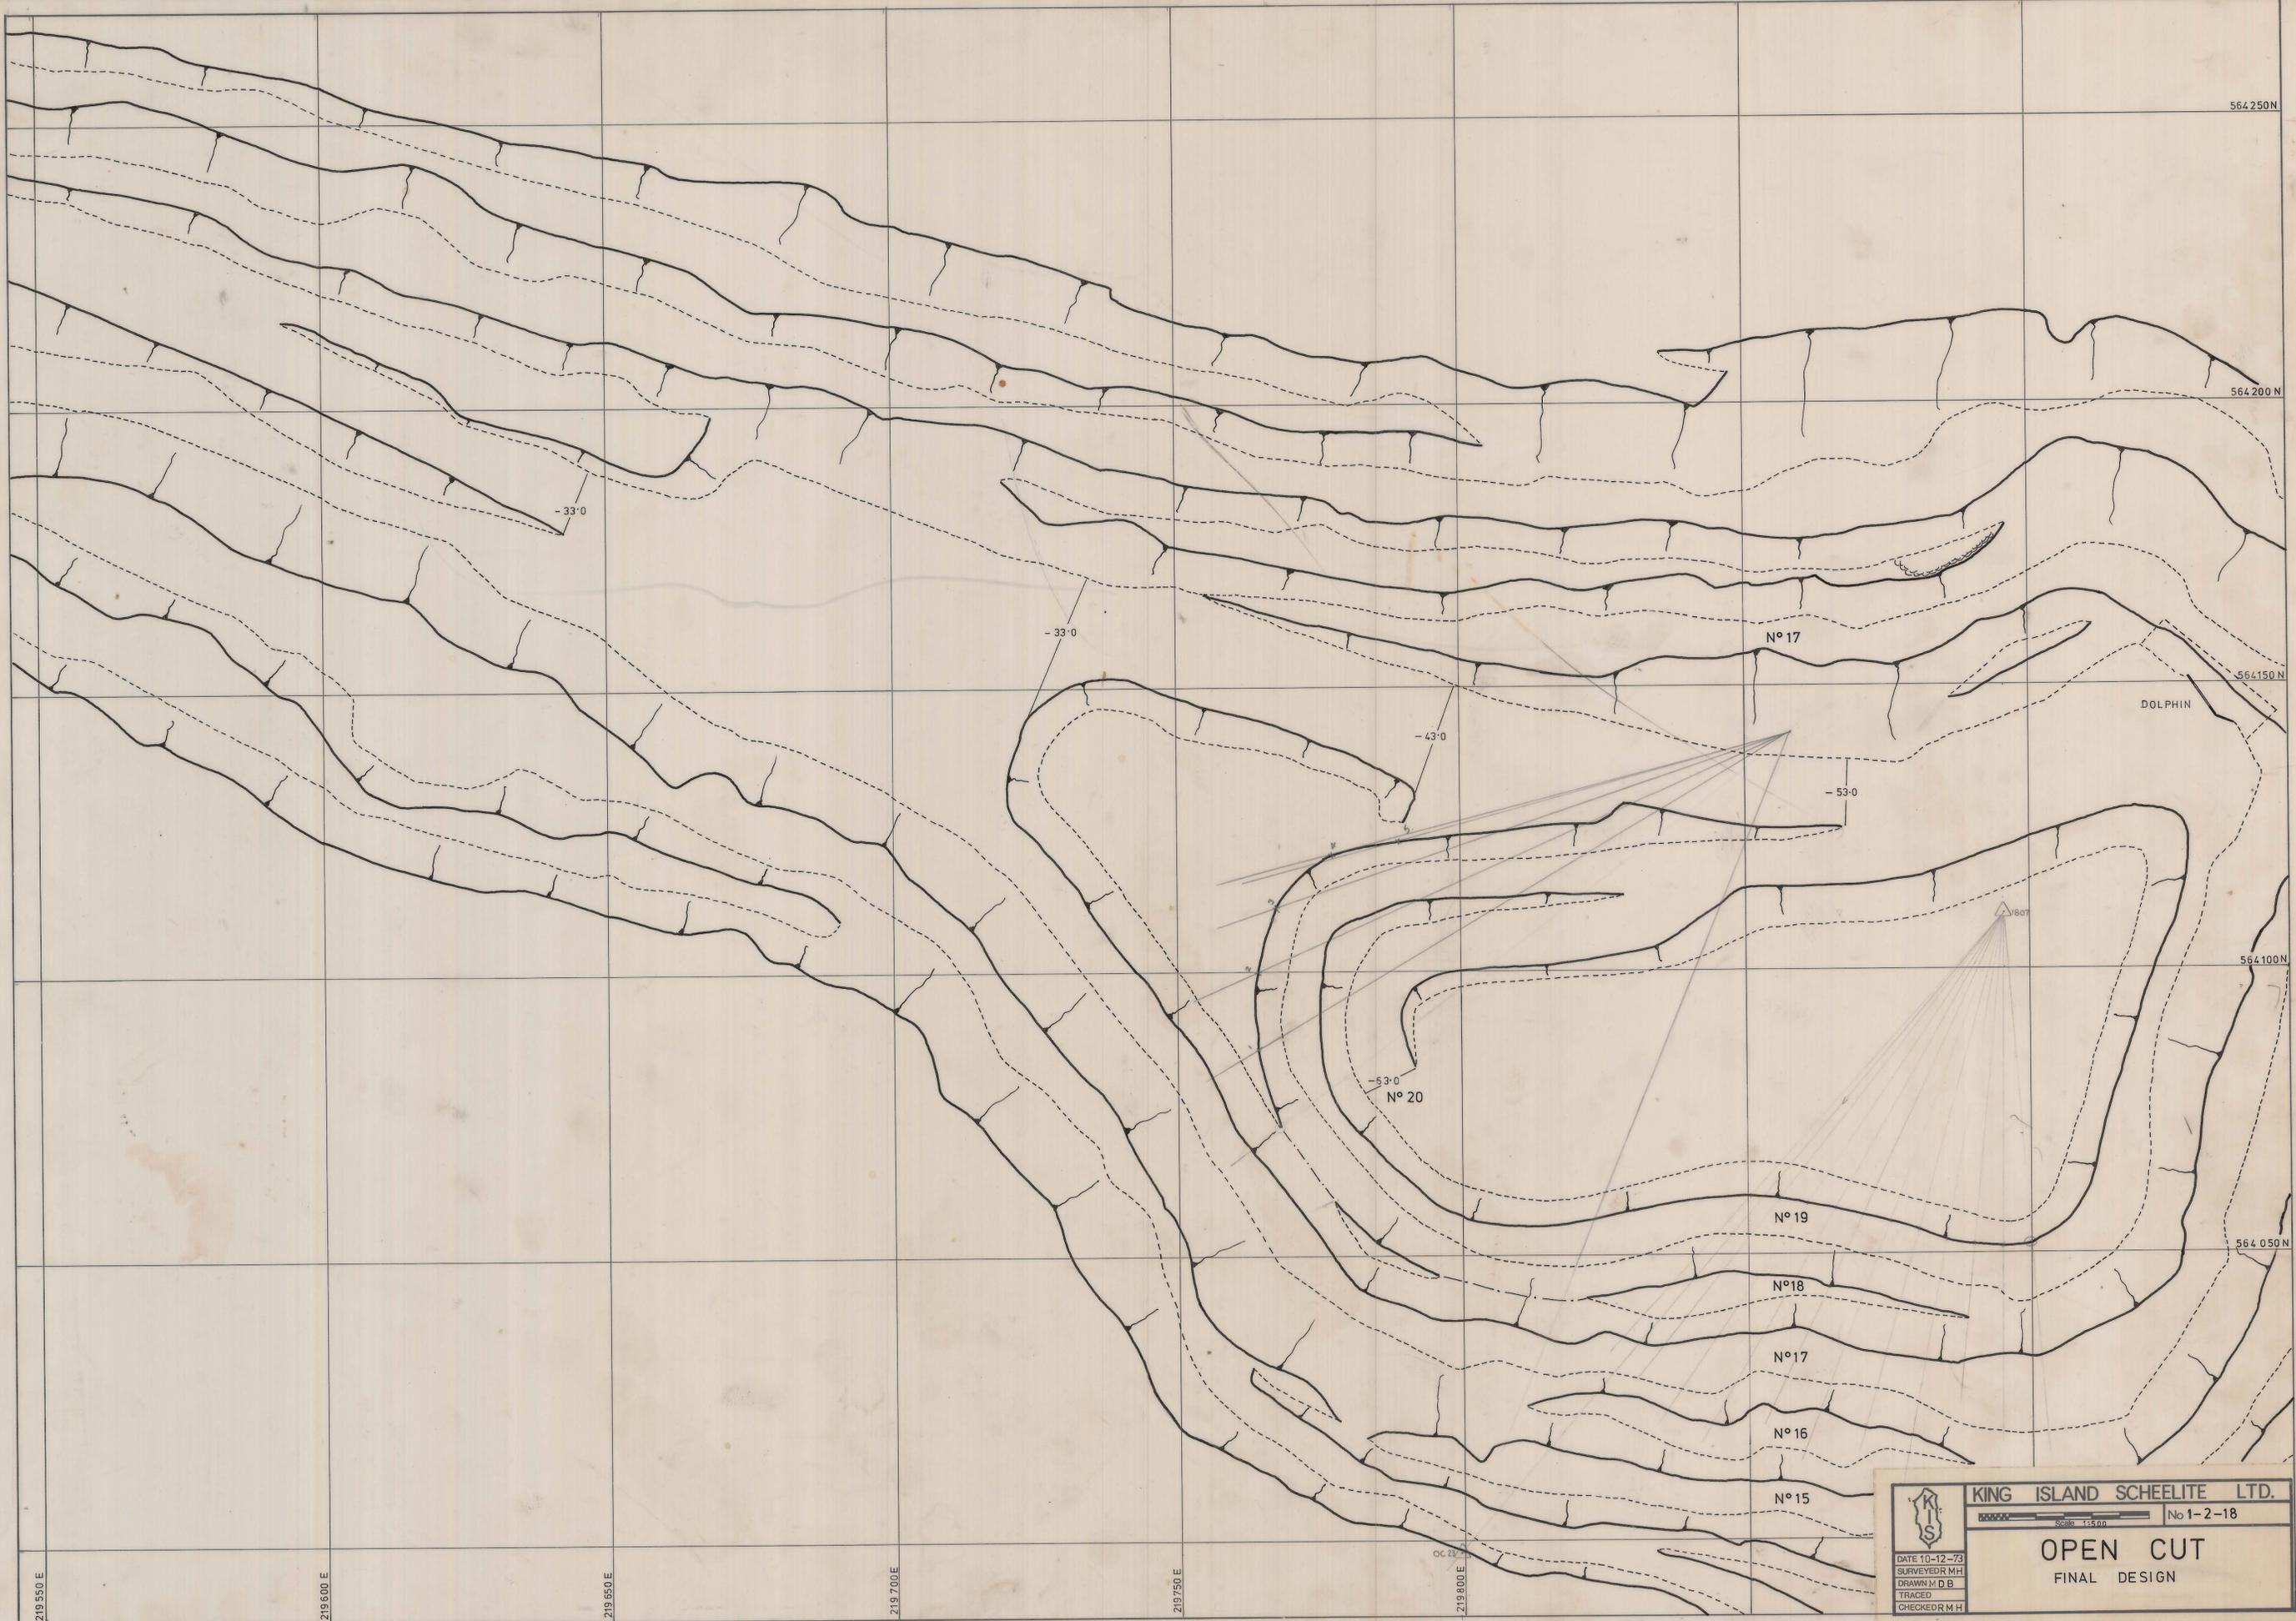

219 550 E

219 600 E

219 650 E

219 700 E

219 750 E

219 800 E

564 250 N

564 200 N

564 150 N

564 100 N

564 050 N

	KING ISLAND SCHEELITE LTD.	
	No 1-2-18	
	OPEN CUT	
	FINAL DESIGN	
DATE 10-12-73 SURVEYEDR M H DRAWN M D B TRACED CHECKEDR M H	SCALE 1:500	