




07DM09.5-4001

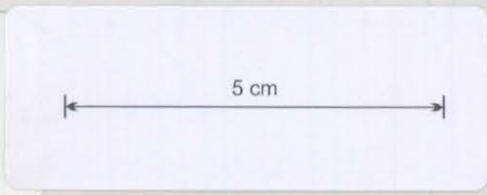

0374\_2777

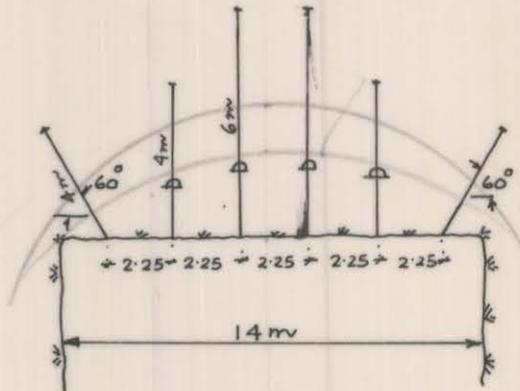

SEC. Thro  $\phi$ .

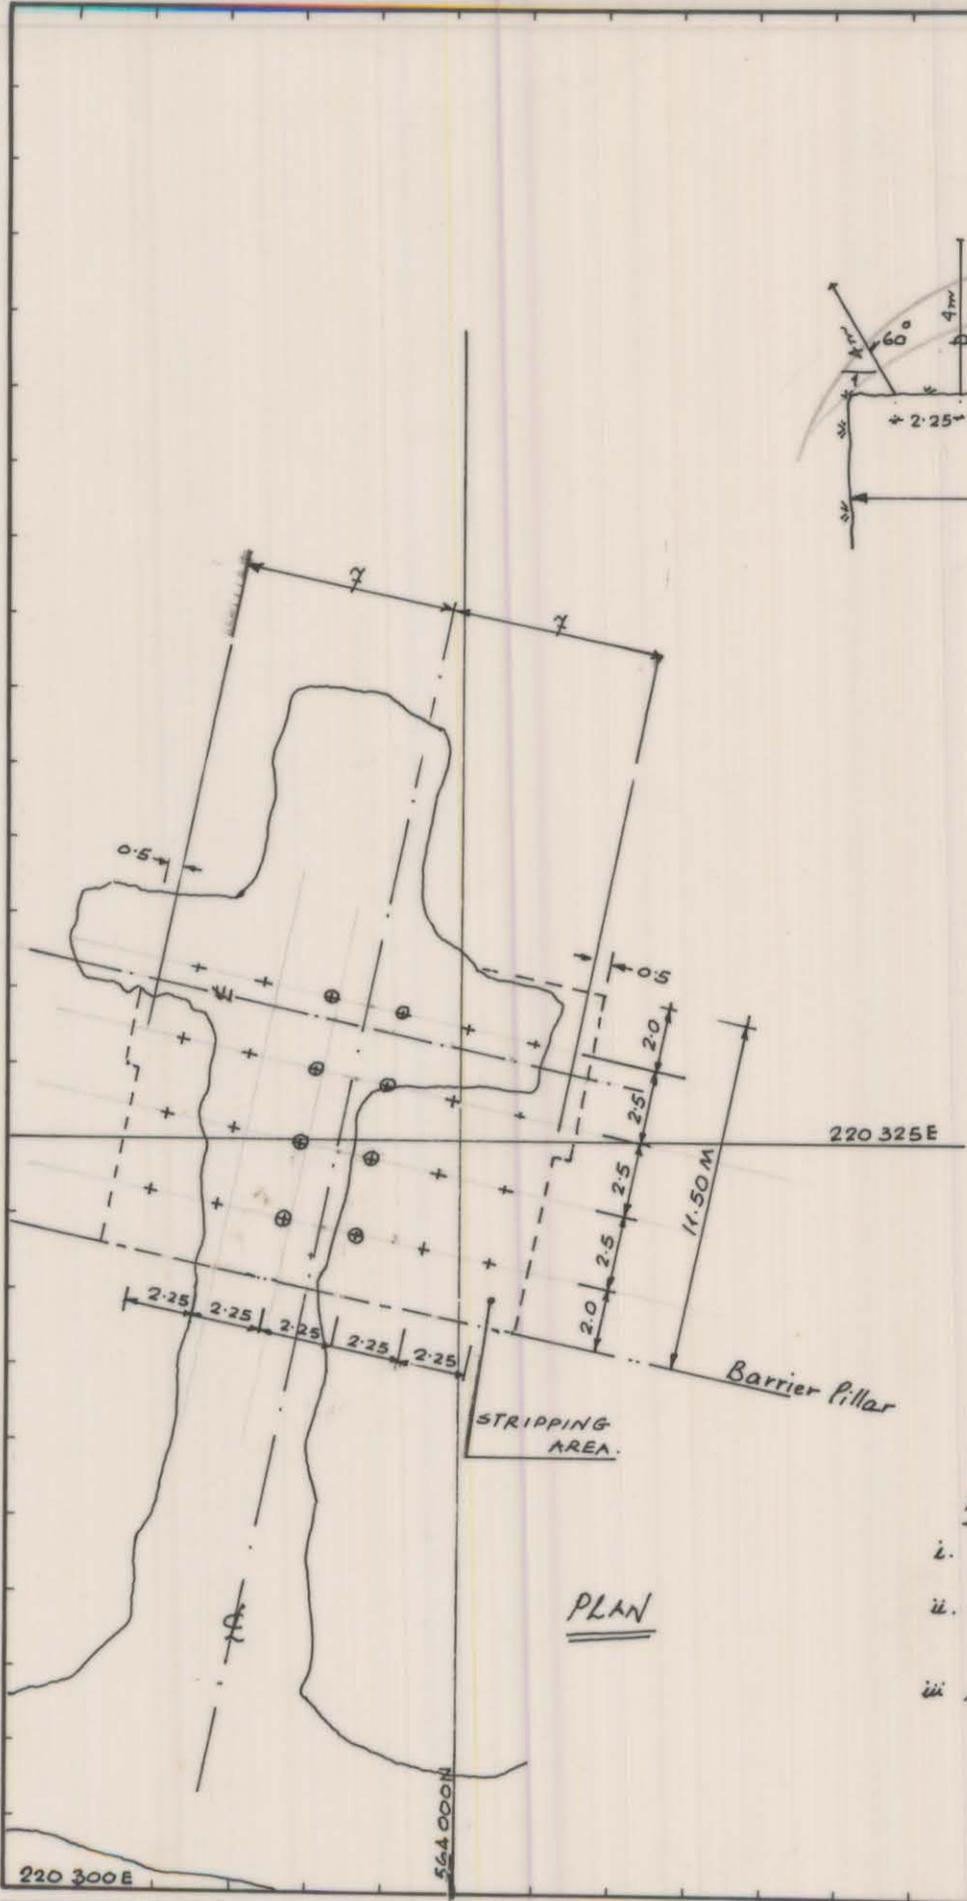

PLAN


NOTES.

- i. Before stripping instal cables as far as possible.
  - ii. Stripping must be done progressively to allow support work
  - iii All cables are 2/15.2mm dia fully grouted  
Length varies 4/6 metre
- Total Cable :  
16 - 4M.  
8 - 6M.

REF PLAN 04DM12 -

GEOLOGY	
SURVEY	
PLANNING	
ROCK. MEC.	<i>2/L Aug 81</i>
GRADE CON.	
DRAFTING	
T.S.S.	

1:250 SCALE

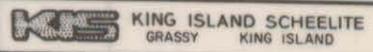

DOLPHIN MINE. SUPPORT SYSTEM FOR LOWER WEDGE - 220m RL/W62 STOPE STRIPPING AREA.

DRAWING NUMBER

07DM 09.5-4001