


5 cm

0374\_2778

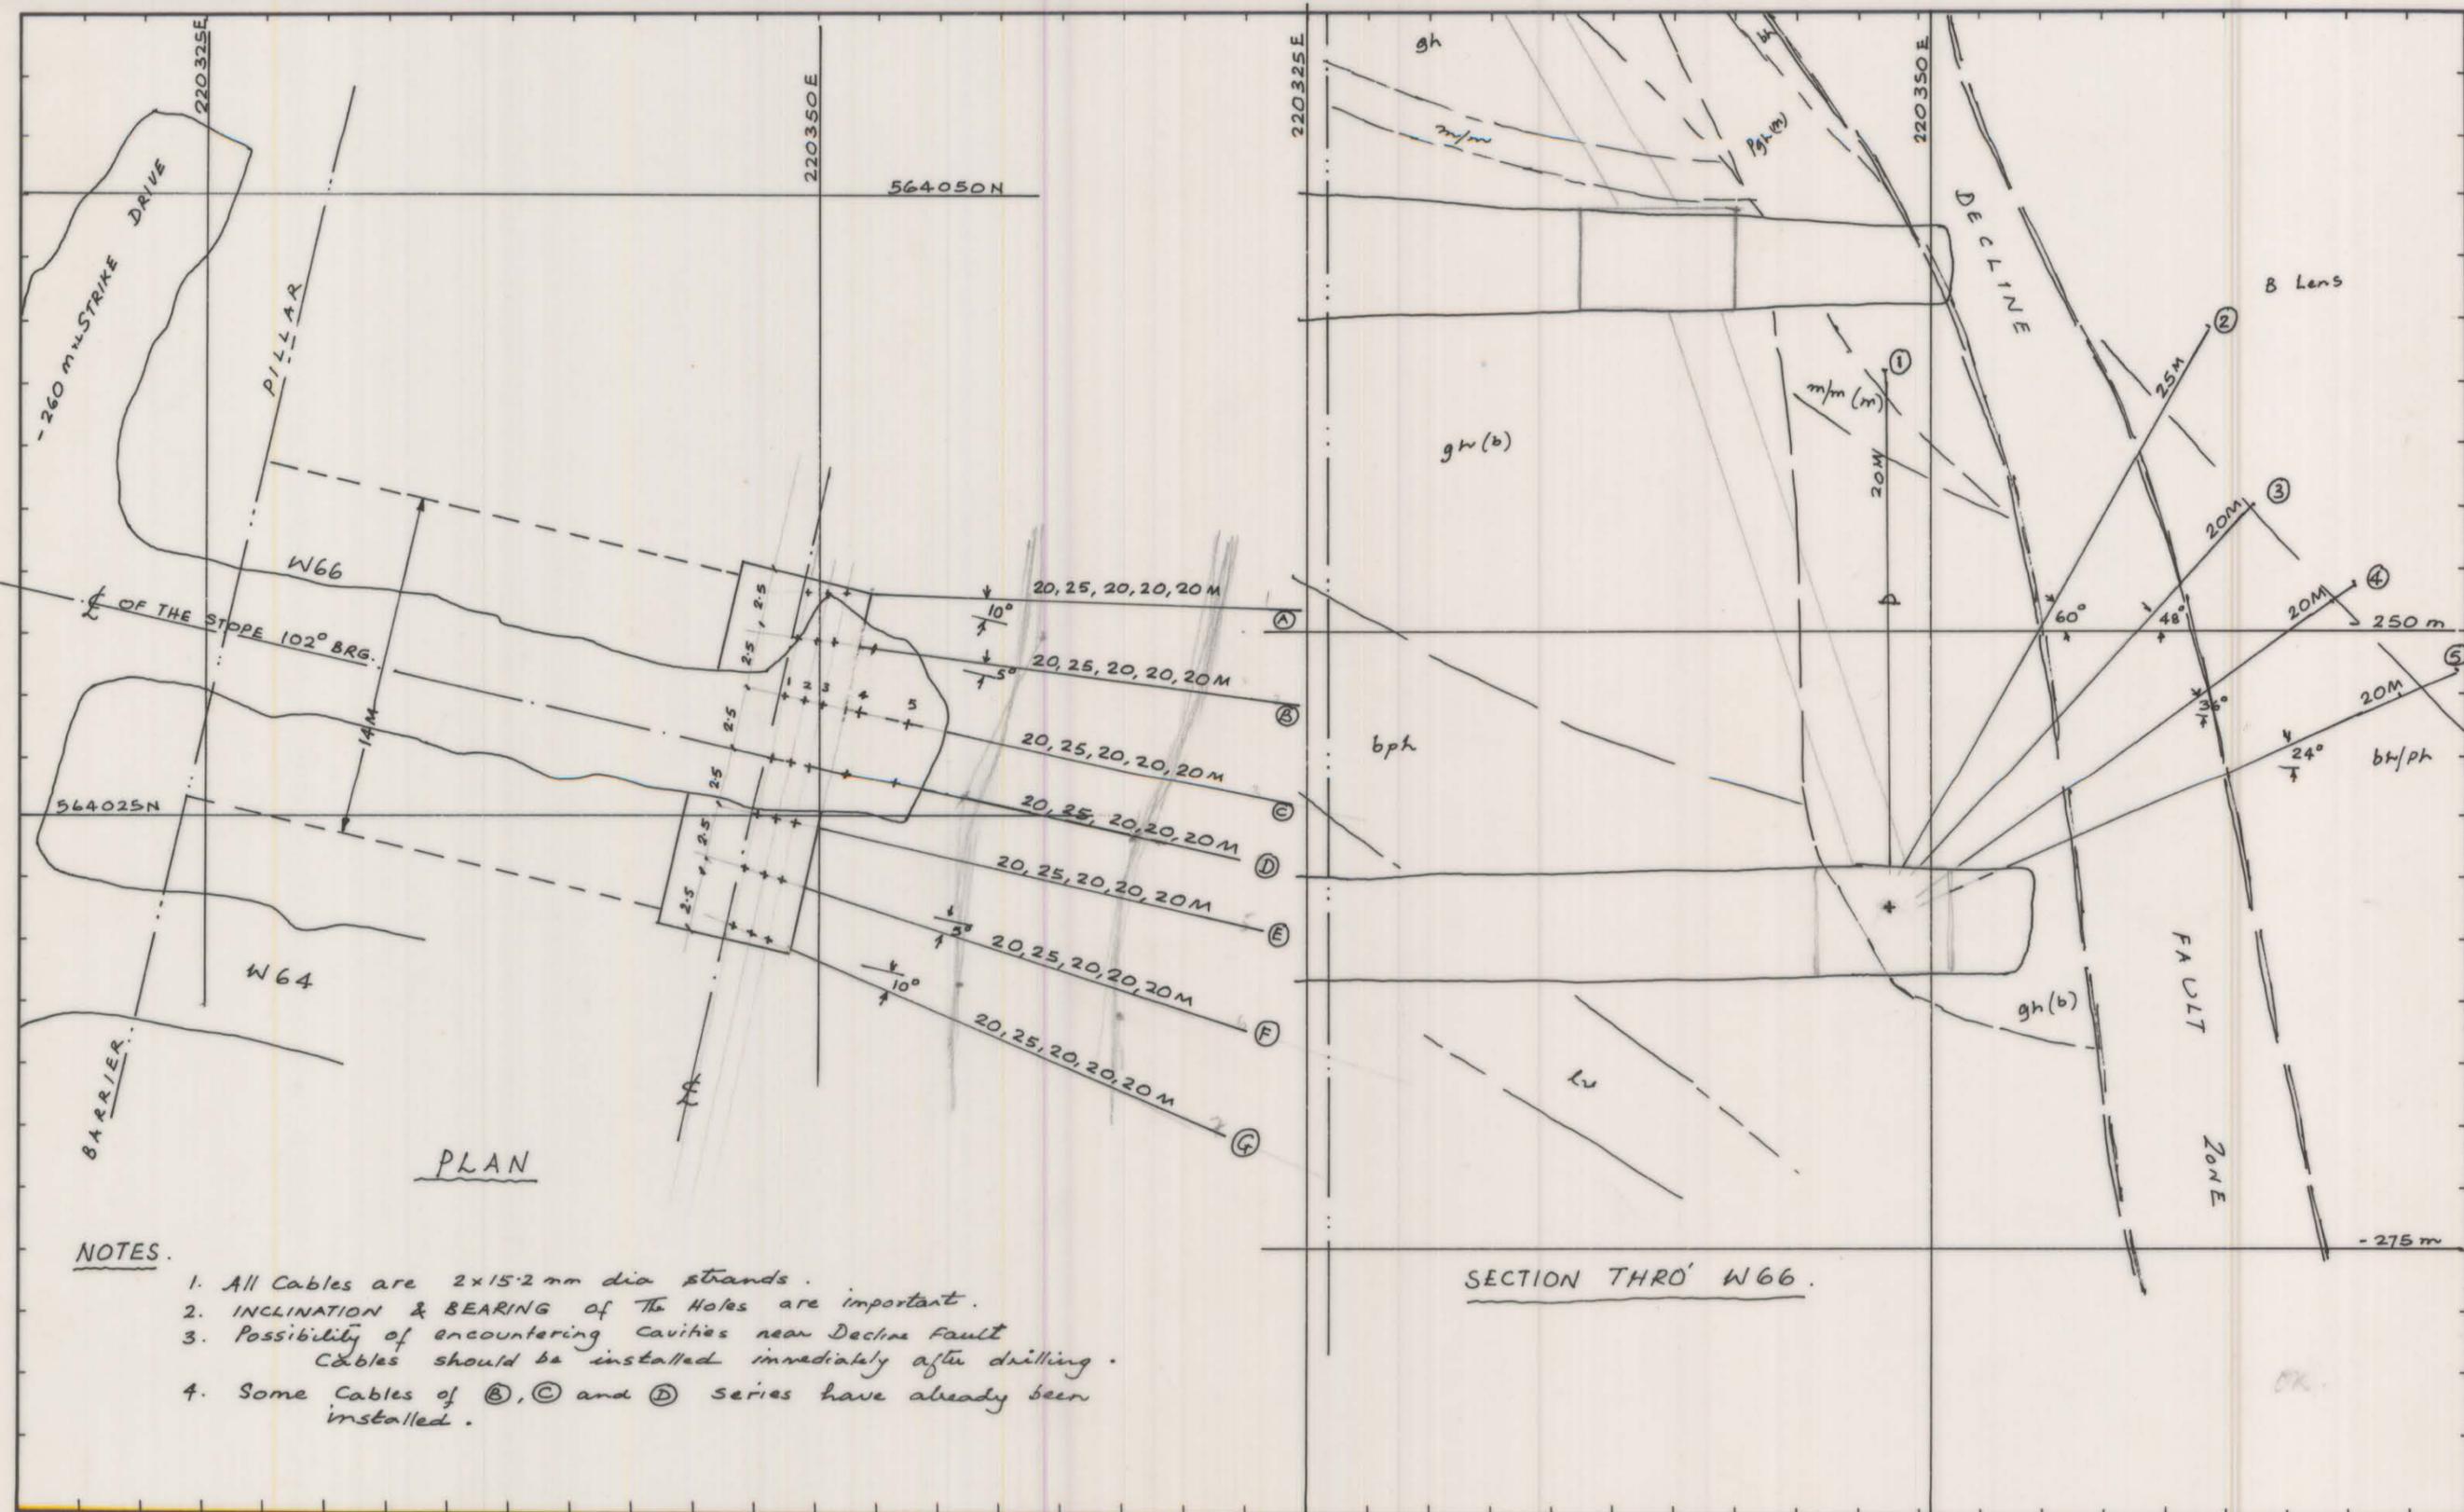

PLAN

SECTION THRO' W66.

- NOTES.
1. All Cables are 2x15.2 mm dia strands.
  2. INCLINATION & BEARING of the Holes are important.
  3. Possibility of encountering Cavities near Decline Fault Cables should be installed immediately after drilling.
  4. Some Cables of B, C and D series have already been installed.

TOTAL CABLES. :	25M x 7 = 175 M	Av. Density 7.5 m <sup>2</sup> @ Cable.
	20M x 28 = 560 M	
	<u>735 M.</u>	

REF. PLAN	GEOLOGY	
	SURVEY	
	PLANNING	
	ROCK MEC.	<i>John July '82</i>
	GRADE CON.	
	DRAFTING	
	T.S.S.	

SCALE 1:250	KING ISLAND SCHEELITE GRASSY KING ISLAND
DOLPHIN MINE SUPPORT SYSTEM FOR W66 STOPE AT -260 m RL.	
DRAWING NUMBER	
07DM09.5-3015	