


07DM103-2 - 3001/1

0374_2780


-75m ZONE
PRECISE LEVELLING PROFILE

Fig. 1

-75m ZONE PRECISE LEVELLING
6-3-77 [datum]

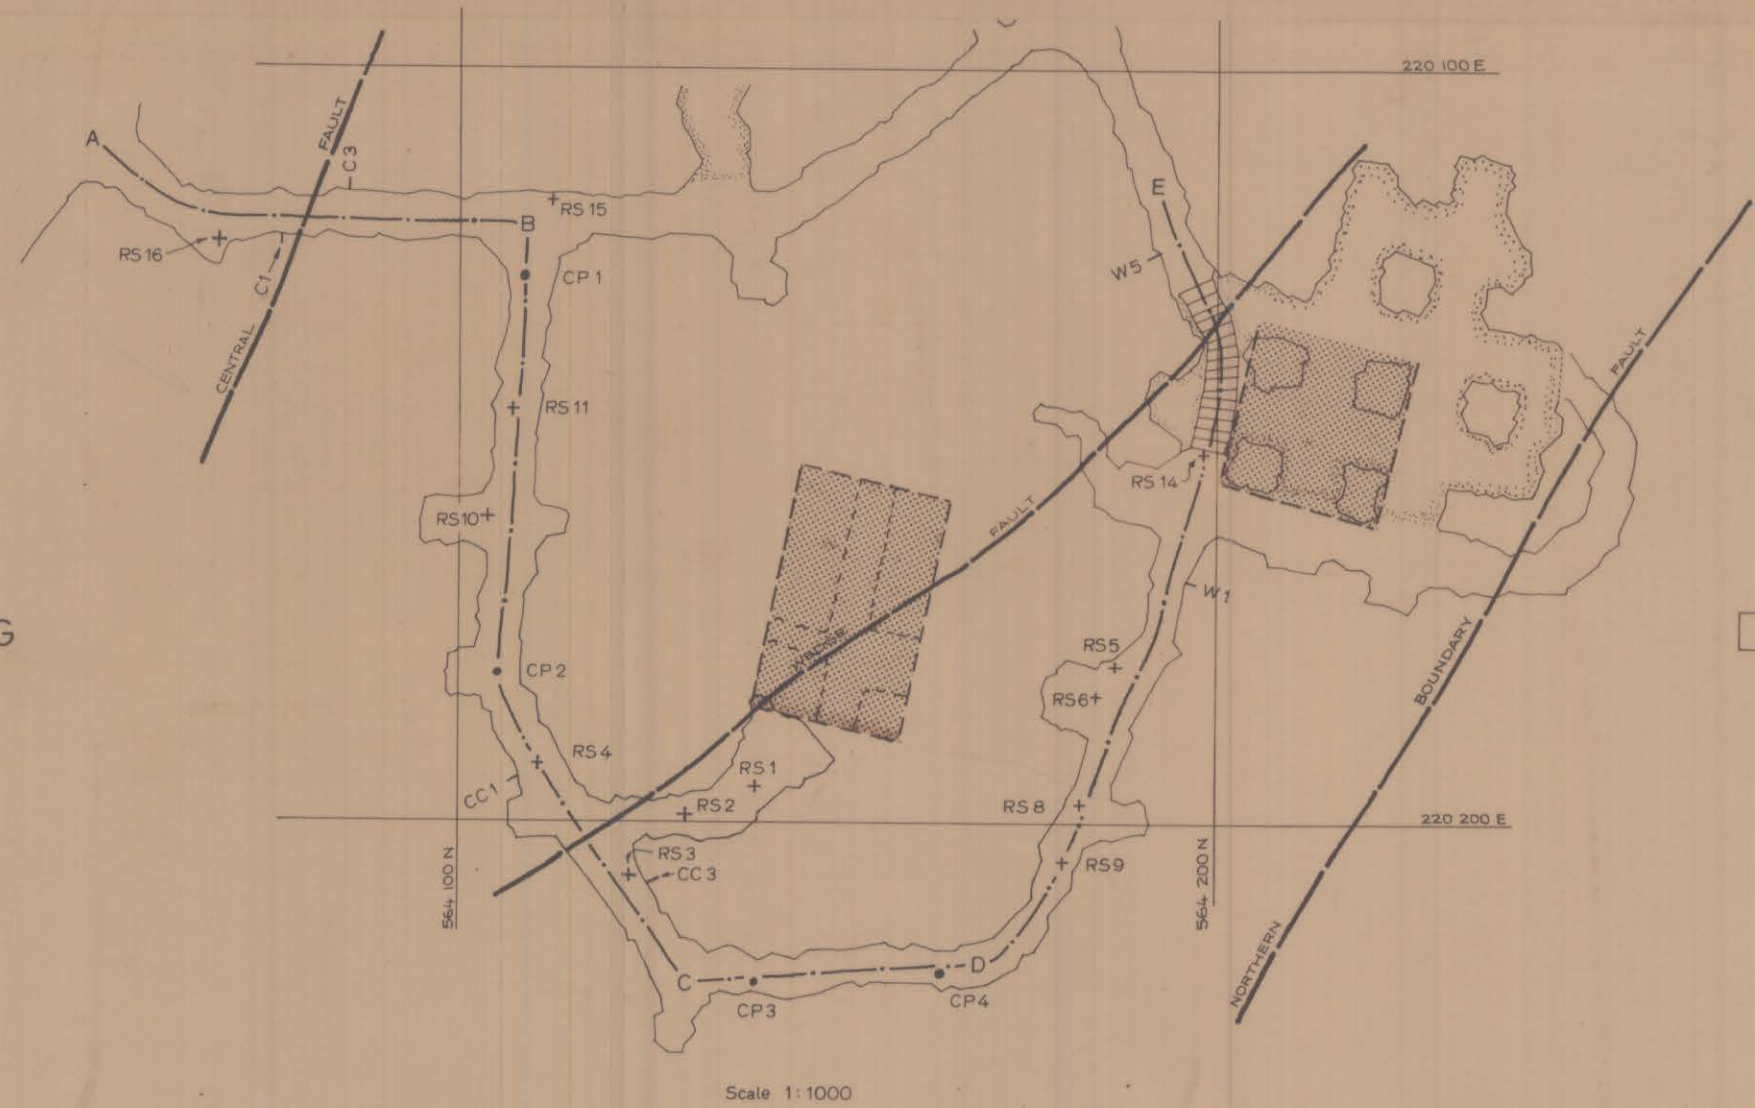

PROFILE OF -75m LEVEL AT 25/6/79 End of 12th LIFT WEDGE STOPE - Halfway through 8th LIFT CENTRAL STOPE
[PREVIOUS PROFILE SHOWN 11/2/79] Halfway through 10th LIFT WEDGE STOPE - End 7th LIFT CENTRAL STOPE

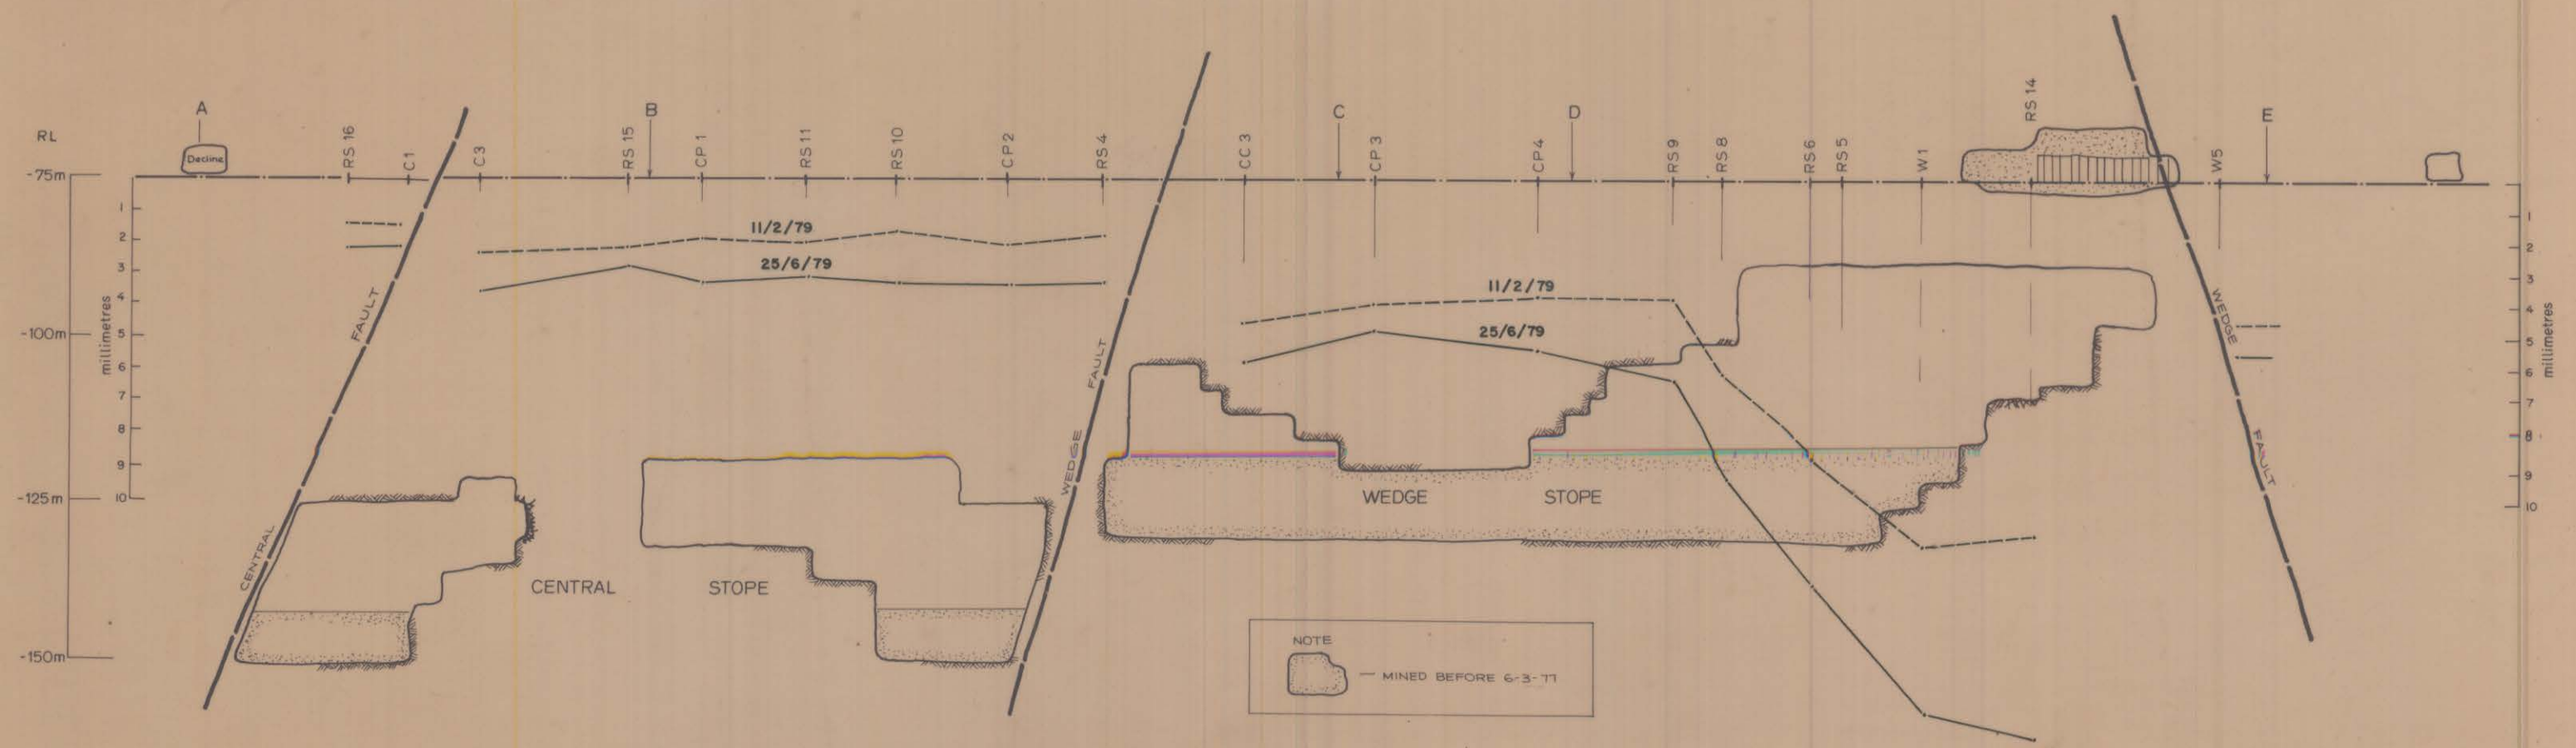

NOTE
— MINED BEFORE 6-3-77