


0374_2790

07DM09.5-3009

5 cm

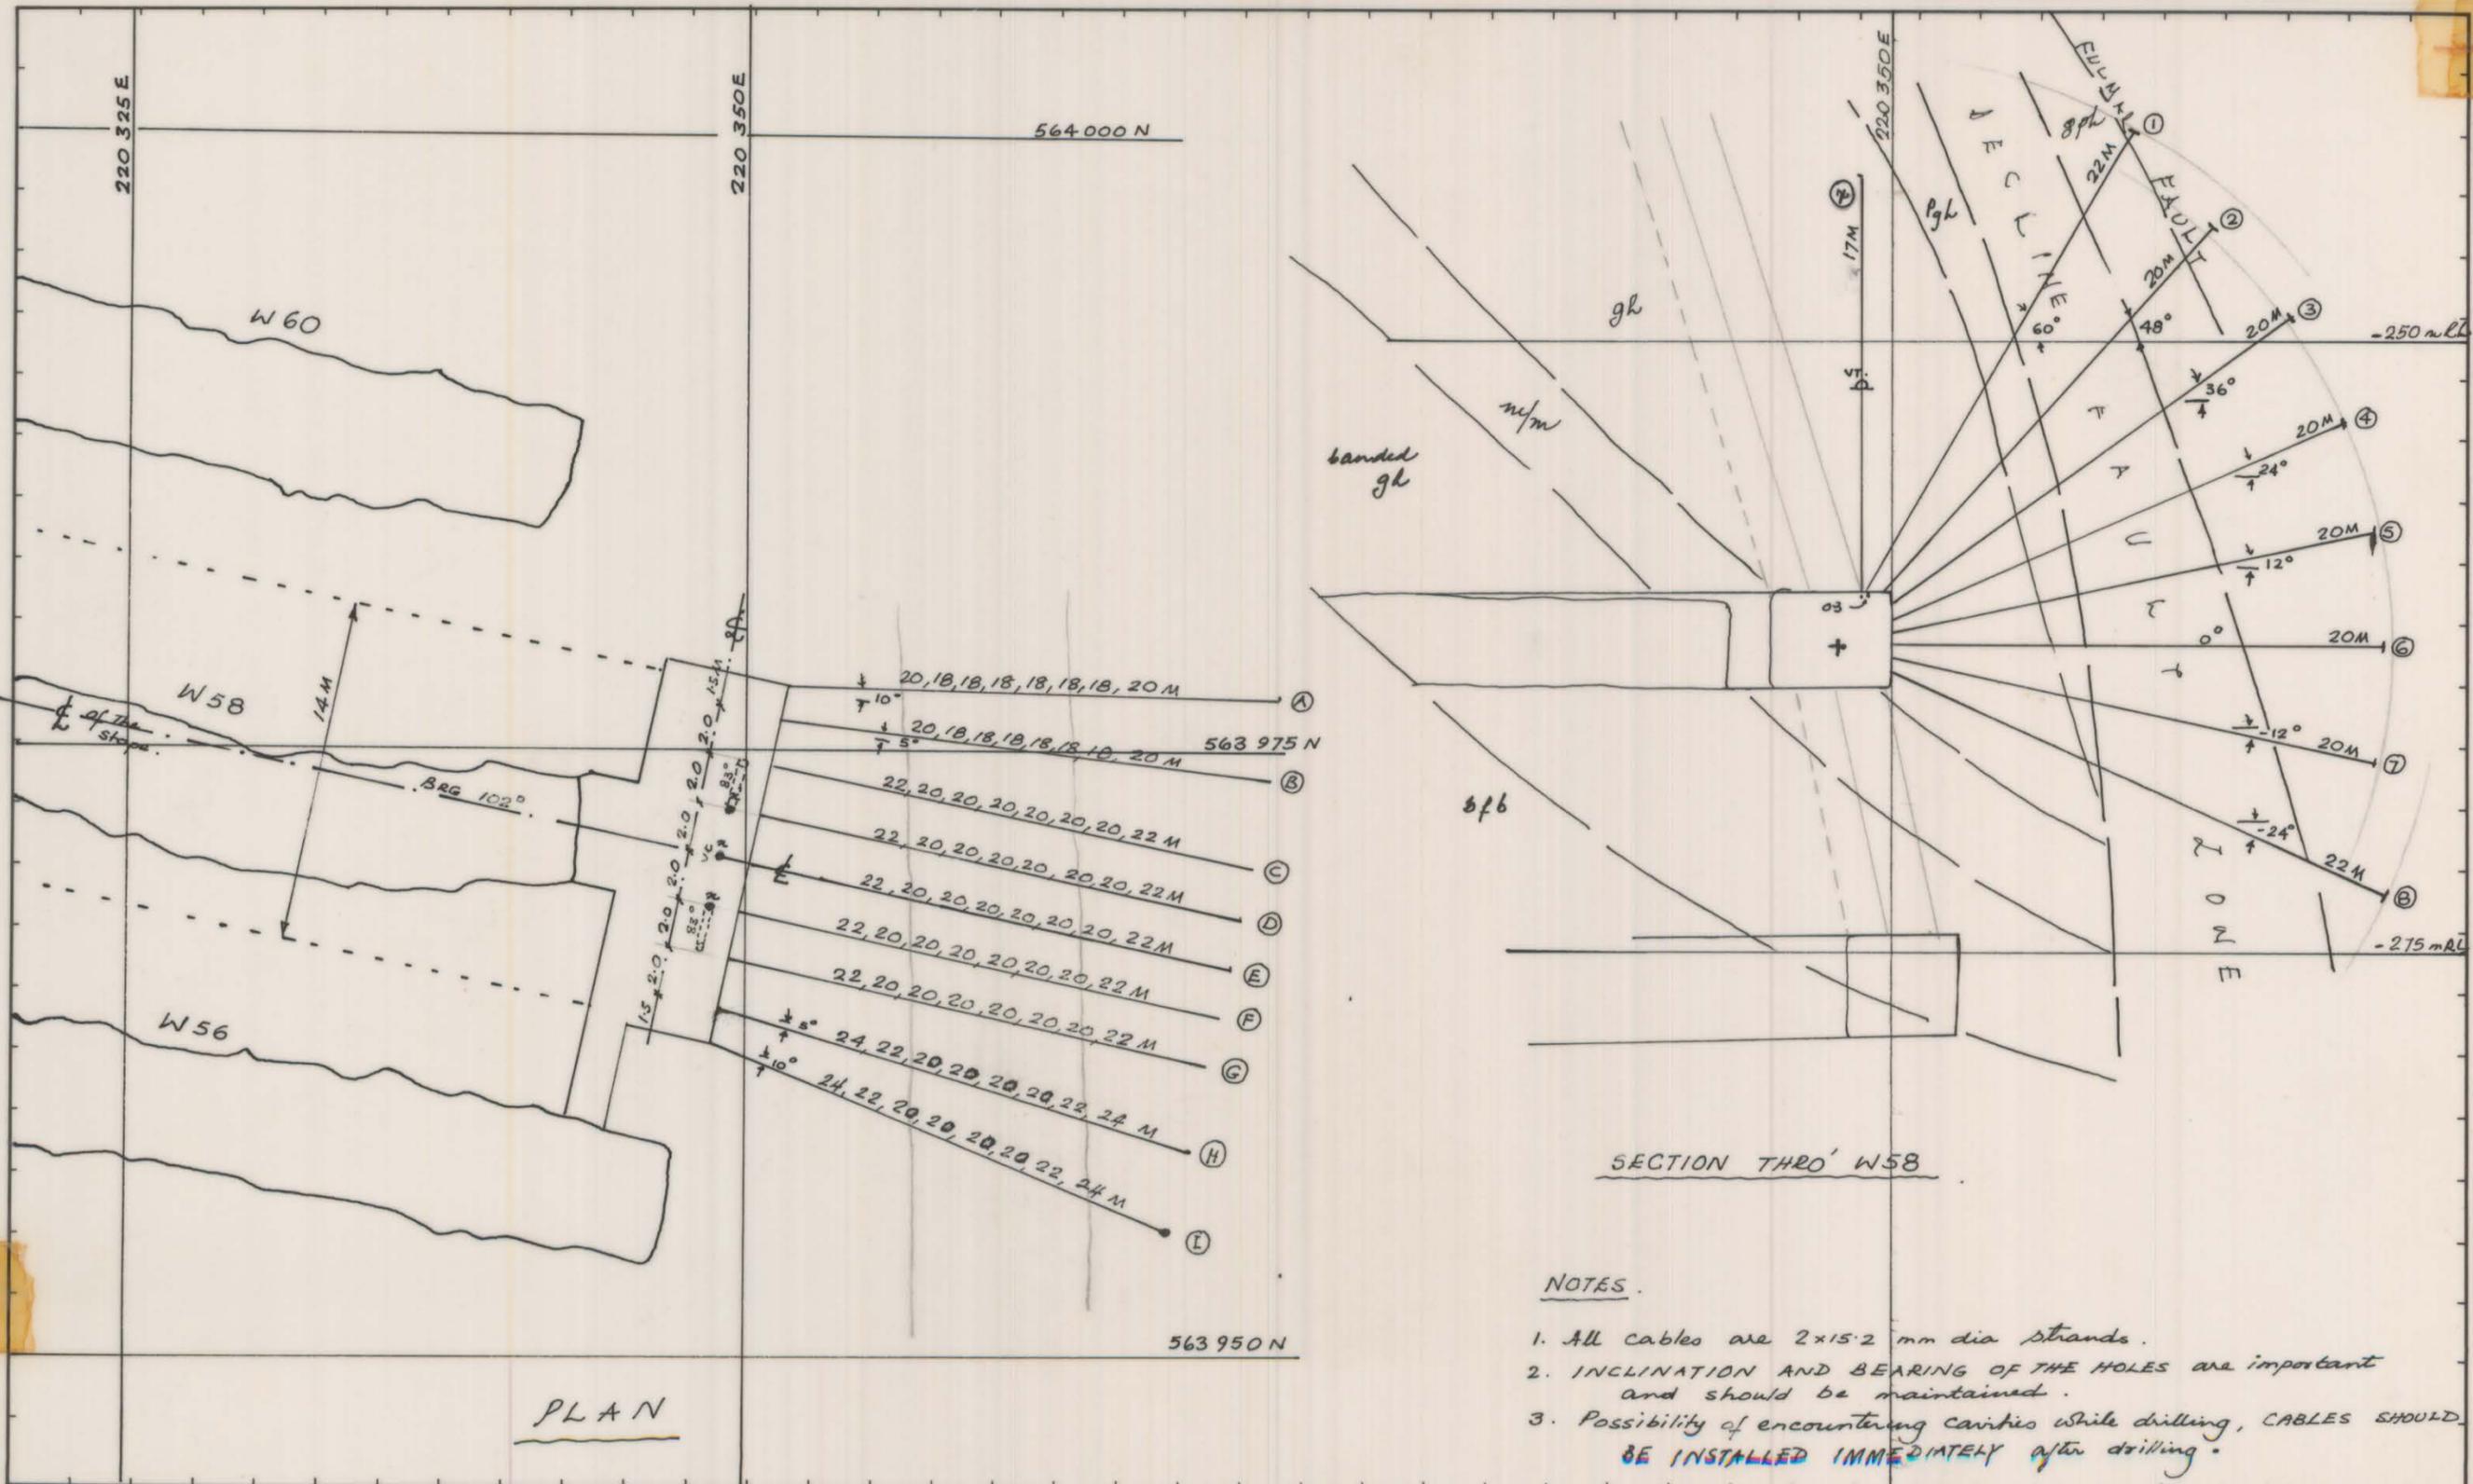

PLAN

SECTION THRO' W58

NOTES.

1. All cables are 2x15.2 mm dia strands.
2. INCLINATION AND BEARING OF THE HOLES are important and should be maintained.
3. Possibility of encountering cavities while drilling, CABLES SHOULD BE INSTALLED IMMEDIATELY after drilling.

Total Cables

| | |
|-----------|---------------|
| 24 M - 4 | 96 M |
| 22 M - 14 | 308 M |
| 20 M - 42 | 840 M |
| 18 M - 12 | 216 M |
| | <u>1460 M</u> |
| 17 M - 3 | 51 M |
| | = 1511 M. |

REF PLAN 03 DM06-1003

| | |
|------------|--------------|
| GEOLOGY | |
| SURVEY | |
| PLANNING | |
| ROCK MEC. | gk Dec' 1981 |
| GRADE CON. | |
| DRAFTING | |
| T.S.S. | |

SCALE 1: 250

KIS KING ISLAND SCHEELITE GRASSY KING ISLAND

DOLPHIN MINE
SUPPORT SYSTEM FOR W58 STOPE
AT -260 m RL.

DRAWING NUMBER

07DM09.5-3009