



5 cm

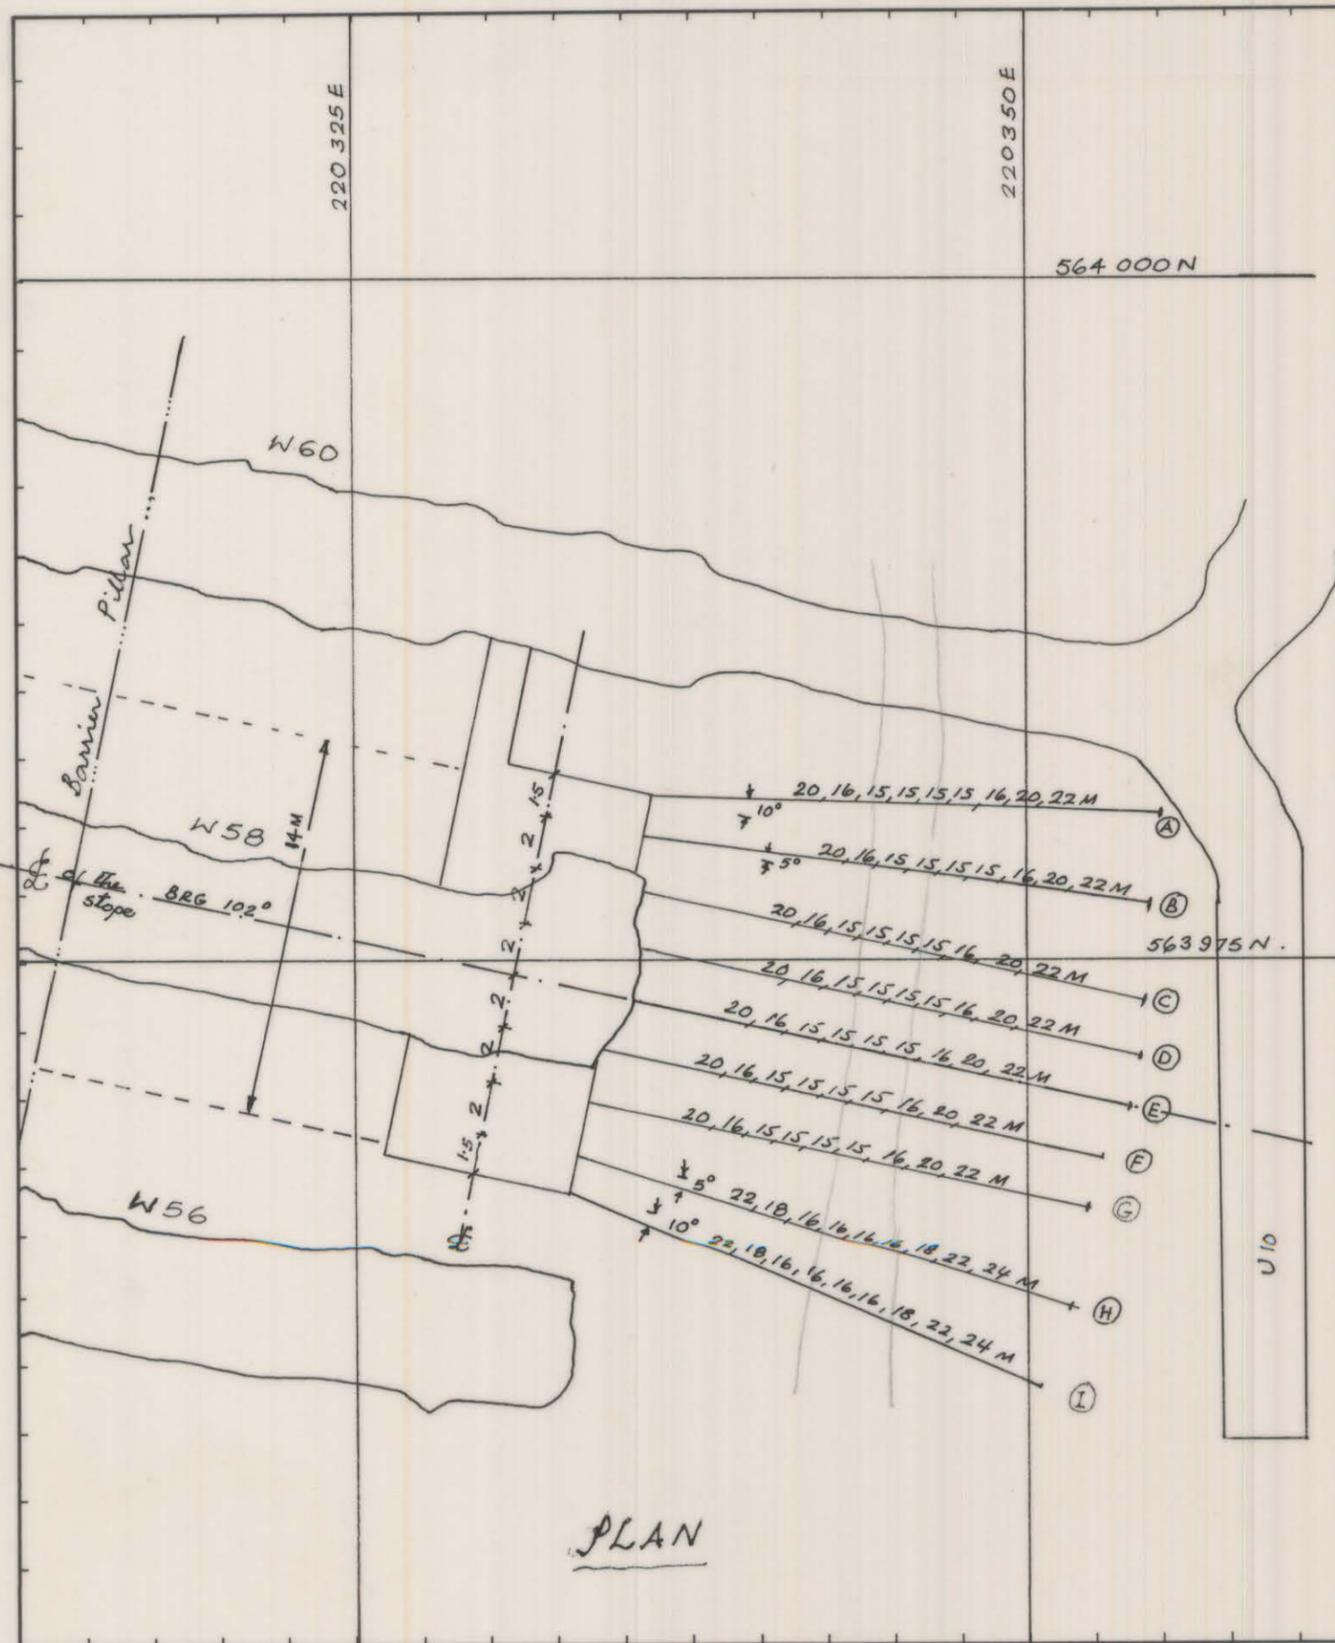

PLAN

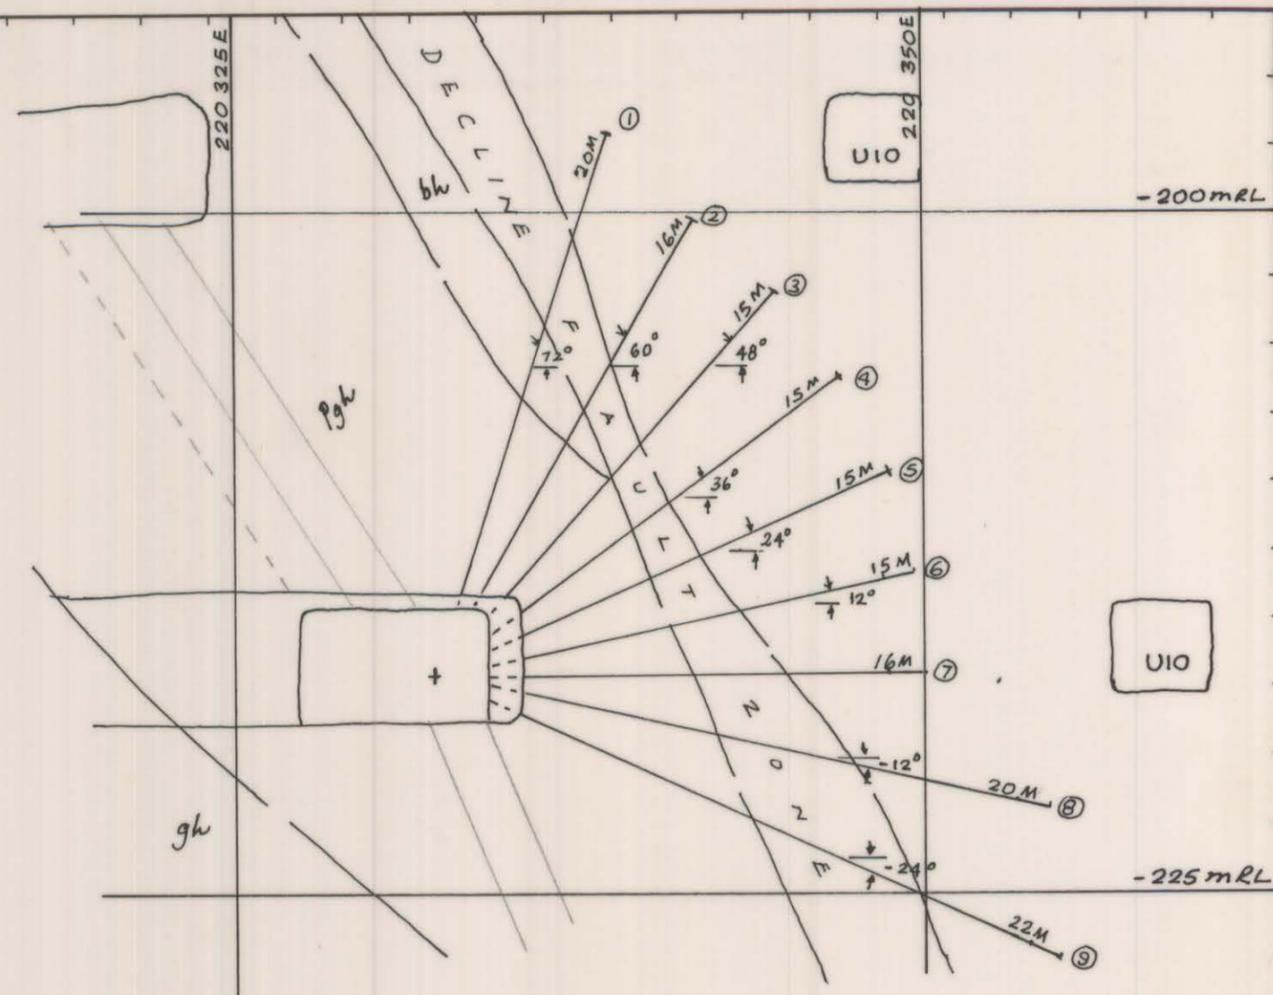

SECTION THRO' W58.

NOTES.

1. All Cables are 2 x 15.2 mm dia strands.
2. INCLINATION AND BEARING of the holes are important.
3. Possibility of encountering cavities while drilling, CABLES should be installed immediately after drilling.
4. Some holes of (D), (E) and (F) Series have already been DRILLED.

Total Cables :	24 M - 2	= 48 M
	22 M - 11	= 242 M
	20 M - 14	= 280 M
	18 M - 4	= 72 M
	16 M - 22	= 352 M
	15 M - 28	= 420 M
		<u>1414 M</u>

REF PLAN 03DM06-1003

GEOLOGY	
SURVEY	
PLANNING	
ROCK MEC.	<i>gh</i> Dec' 1981
GRADE CON.	
DRAFTING	
T.S.S.	

SCALE 1: 250	KIS KING ISLAND SCHEELITE GRASSY KING ISLAND
DOLPHIN MINE SUPPORT SYSTEM FOR W58 SLOPE AT -220 mRL.	
DRAWING NUMBER	07DM09.5-3006