


5 cm

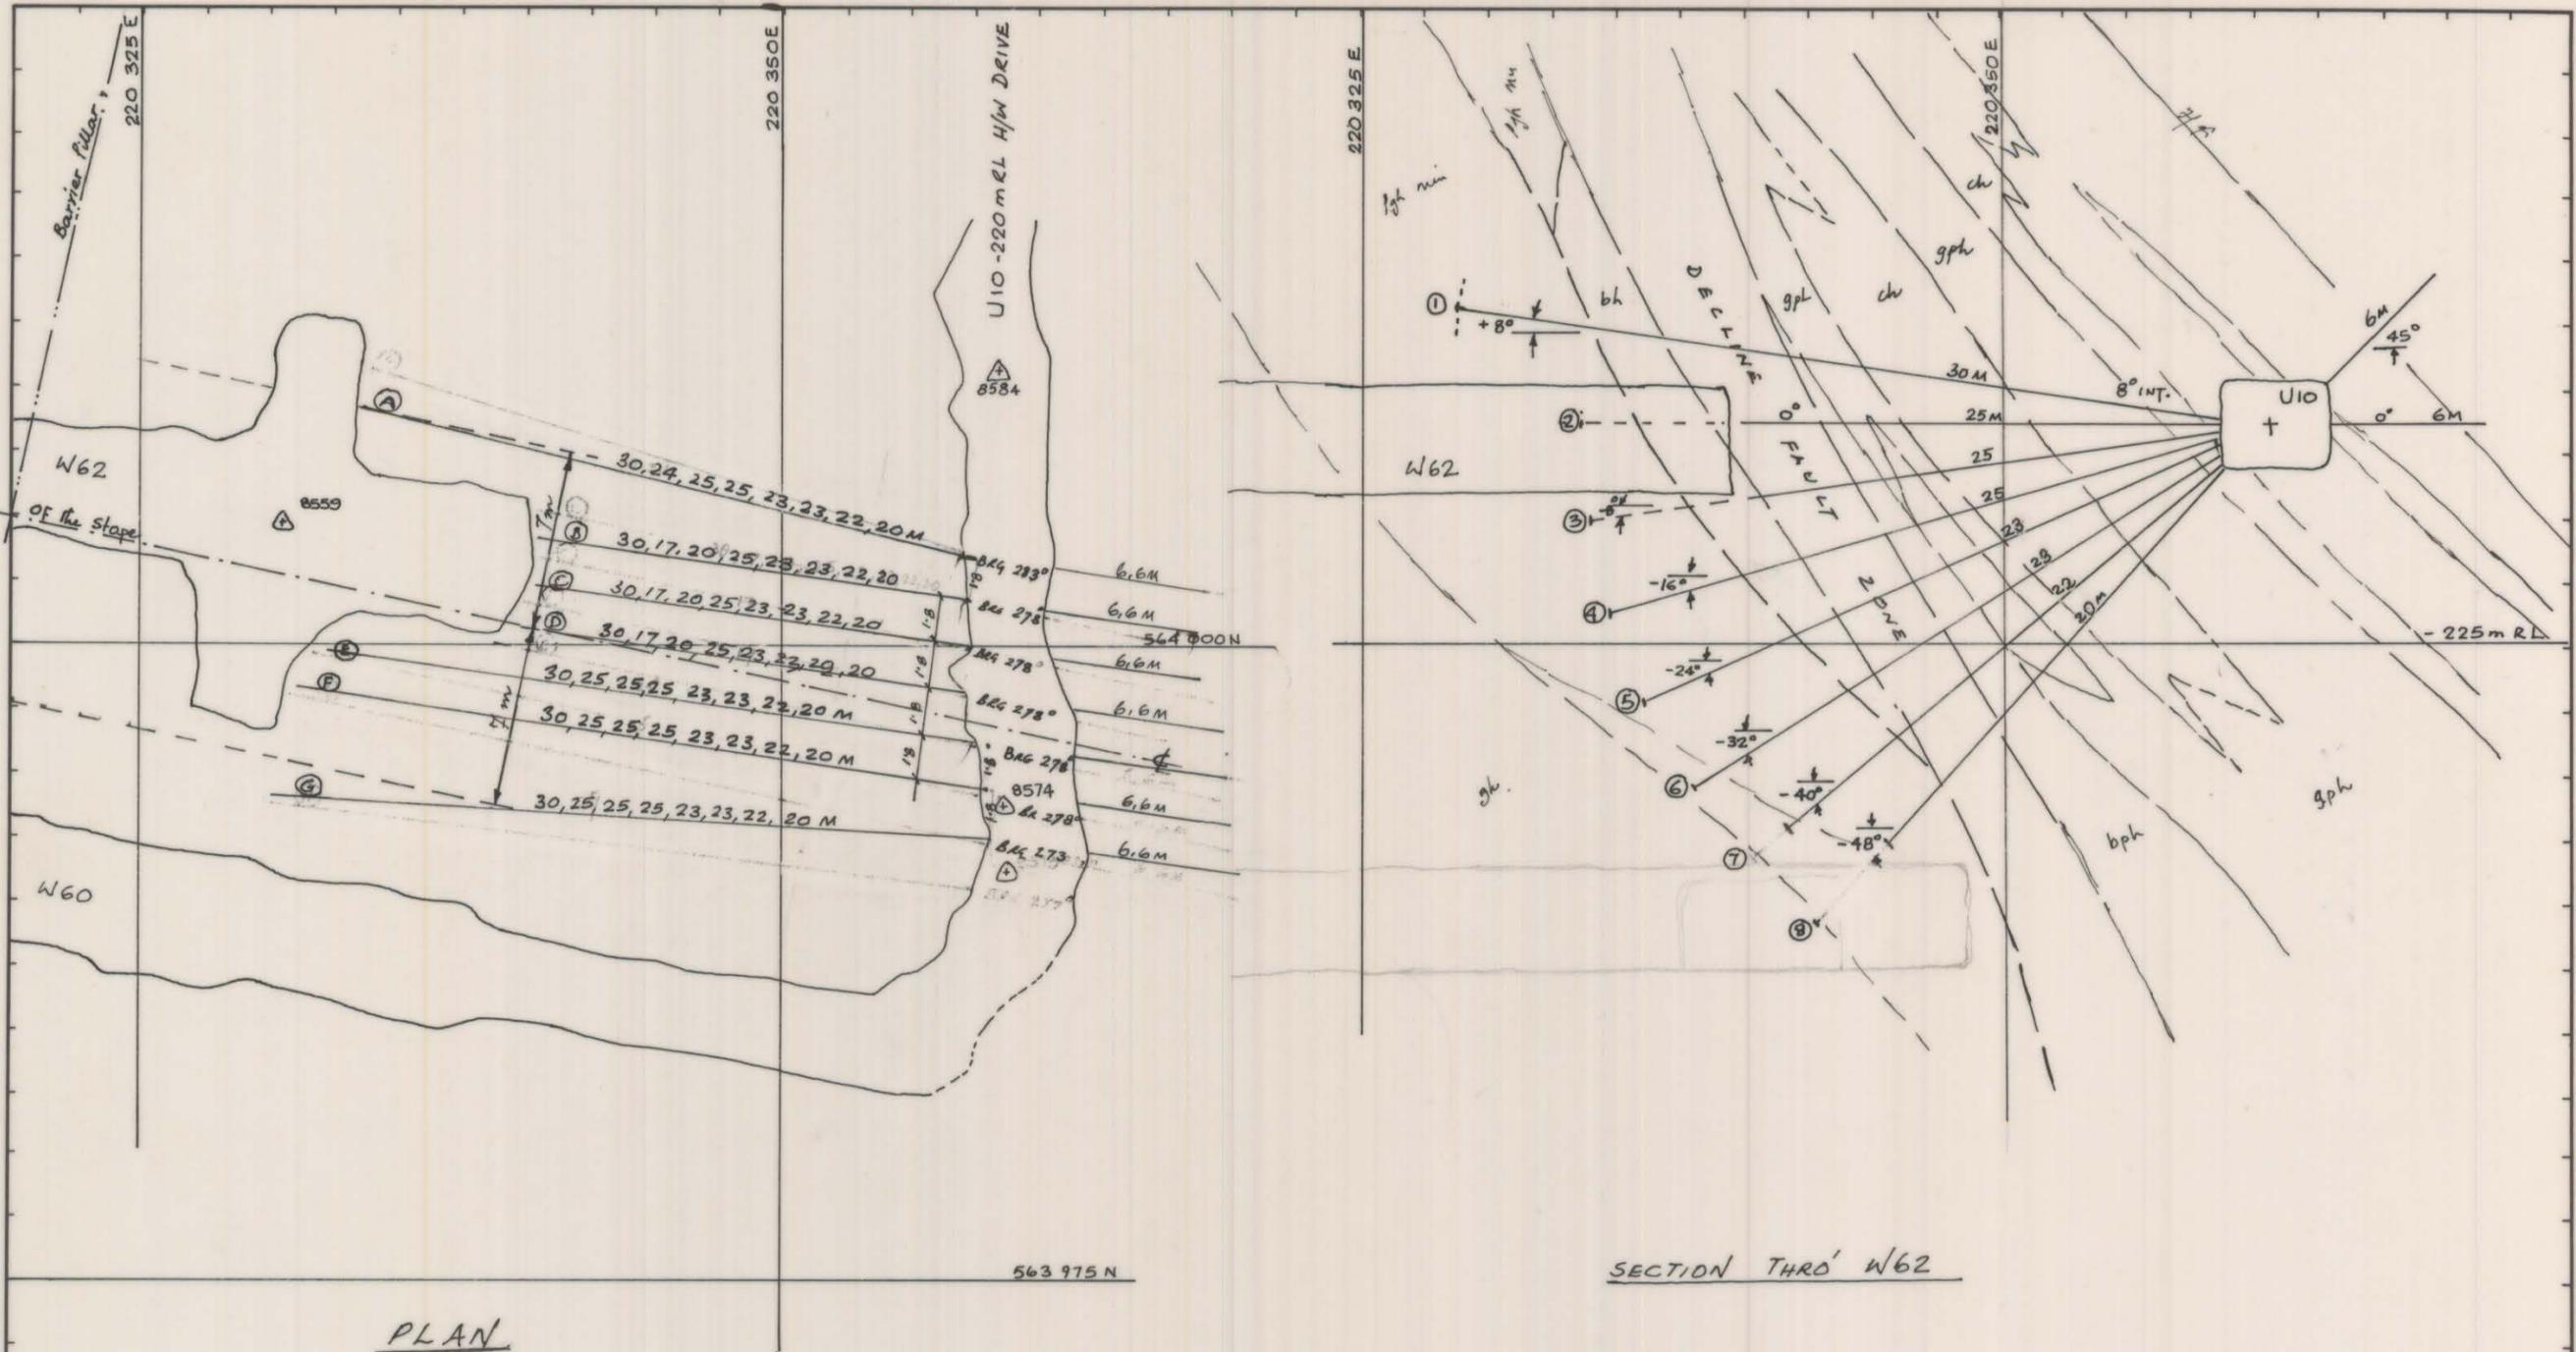

PLAN

SECTION THRO' W62

- NOTES:
1. All cable bolts are 2x15.2mm dia strand
  2. Spacing, Bearing and Inclination of hole are important
  3. Series B, C, D, A are having non standard hole length.
  4. Drilling should be done carefully, possibility of encountering cavity.

Total Cable		$6 \times 14 = 84 \text{ m}$ <hr/> 1311 metres
30 x 7	= 210 m	
25 x 14	= 350 m	
23 x 14	= 322 m	
22 x 7	= 154 m	
20 x 7	= 140 m	
17 x 3	= 51 m	

REF PLAN	GEOLOGY	
	SURVEY	
	PLANNING	
	ROCK MEC.	<i>dlh</i> Aug'1981
	GRADE CON.	
	DRAFTING	
	T.S.S.	

SCALE 1: 250

**KIS** KING ISLAND SCHEELITE GRASSY KING ISLAND

SUPPORT SYSTEM FOR  
H/W DRIVE W62 SLOPE  
-220 m RL.

DRAWING NUMBER  
**07 DM 09.5 - 3002**