


5 cm

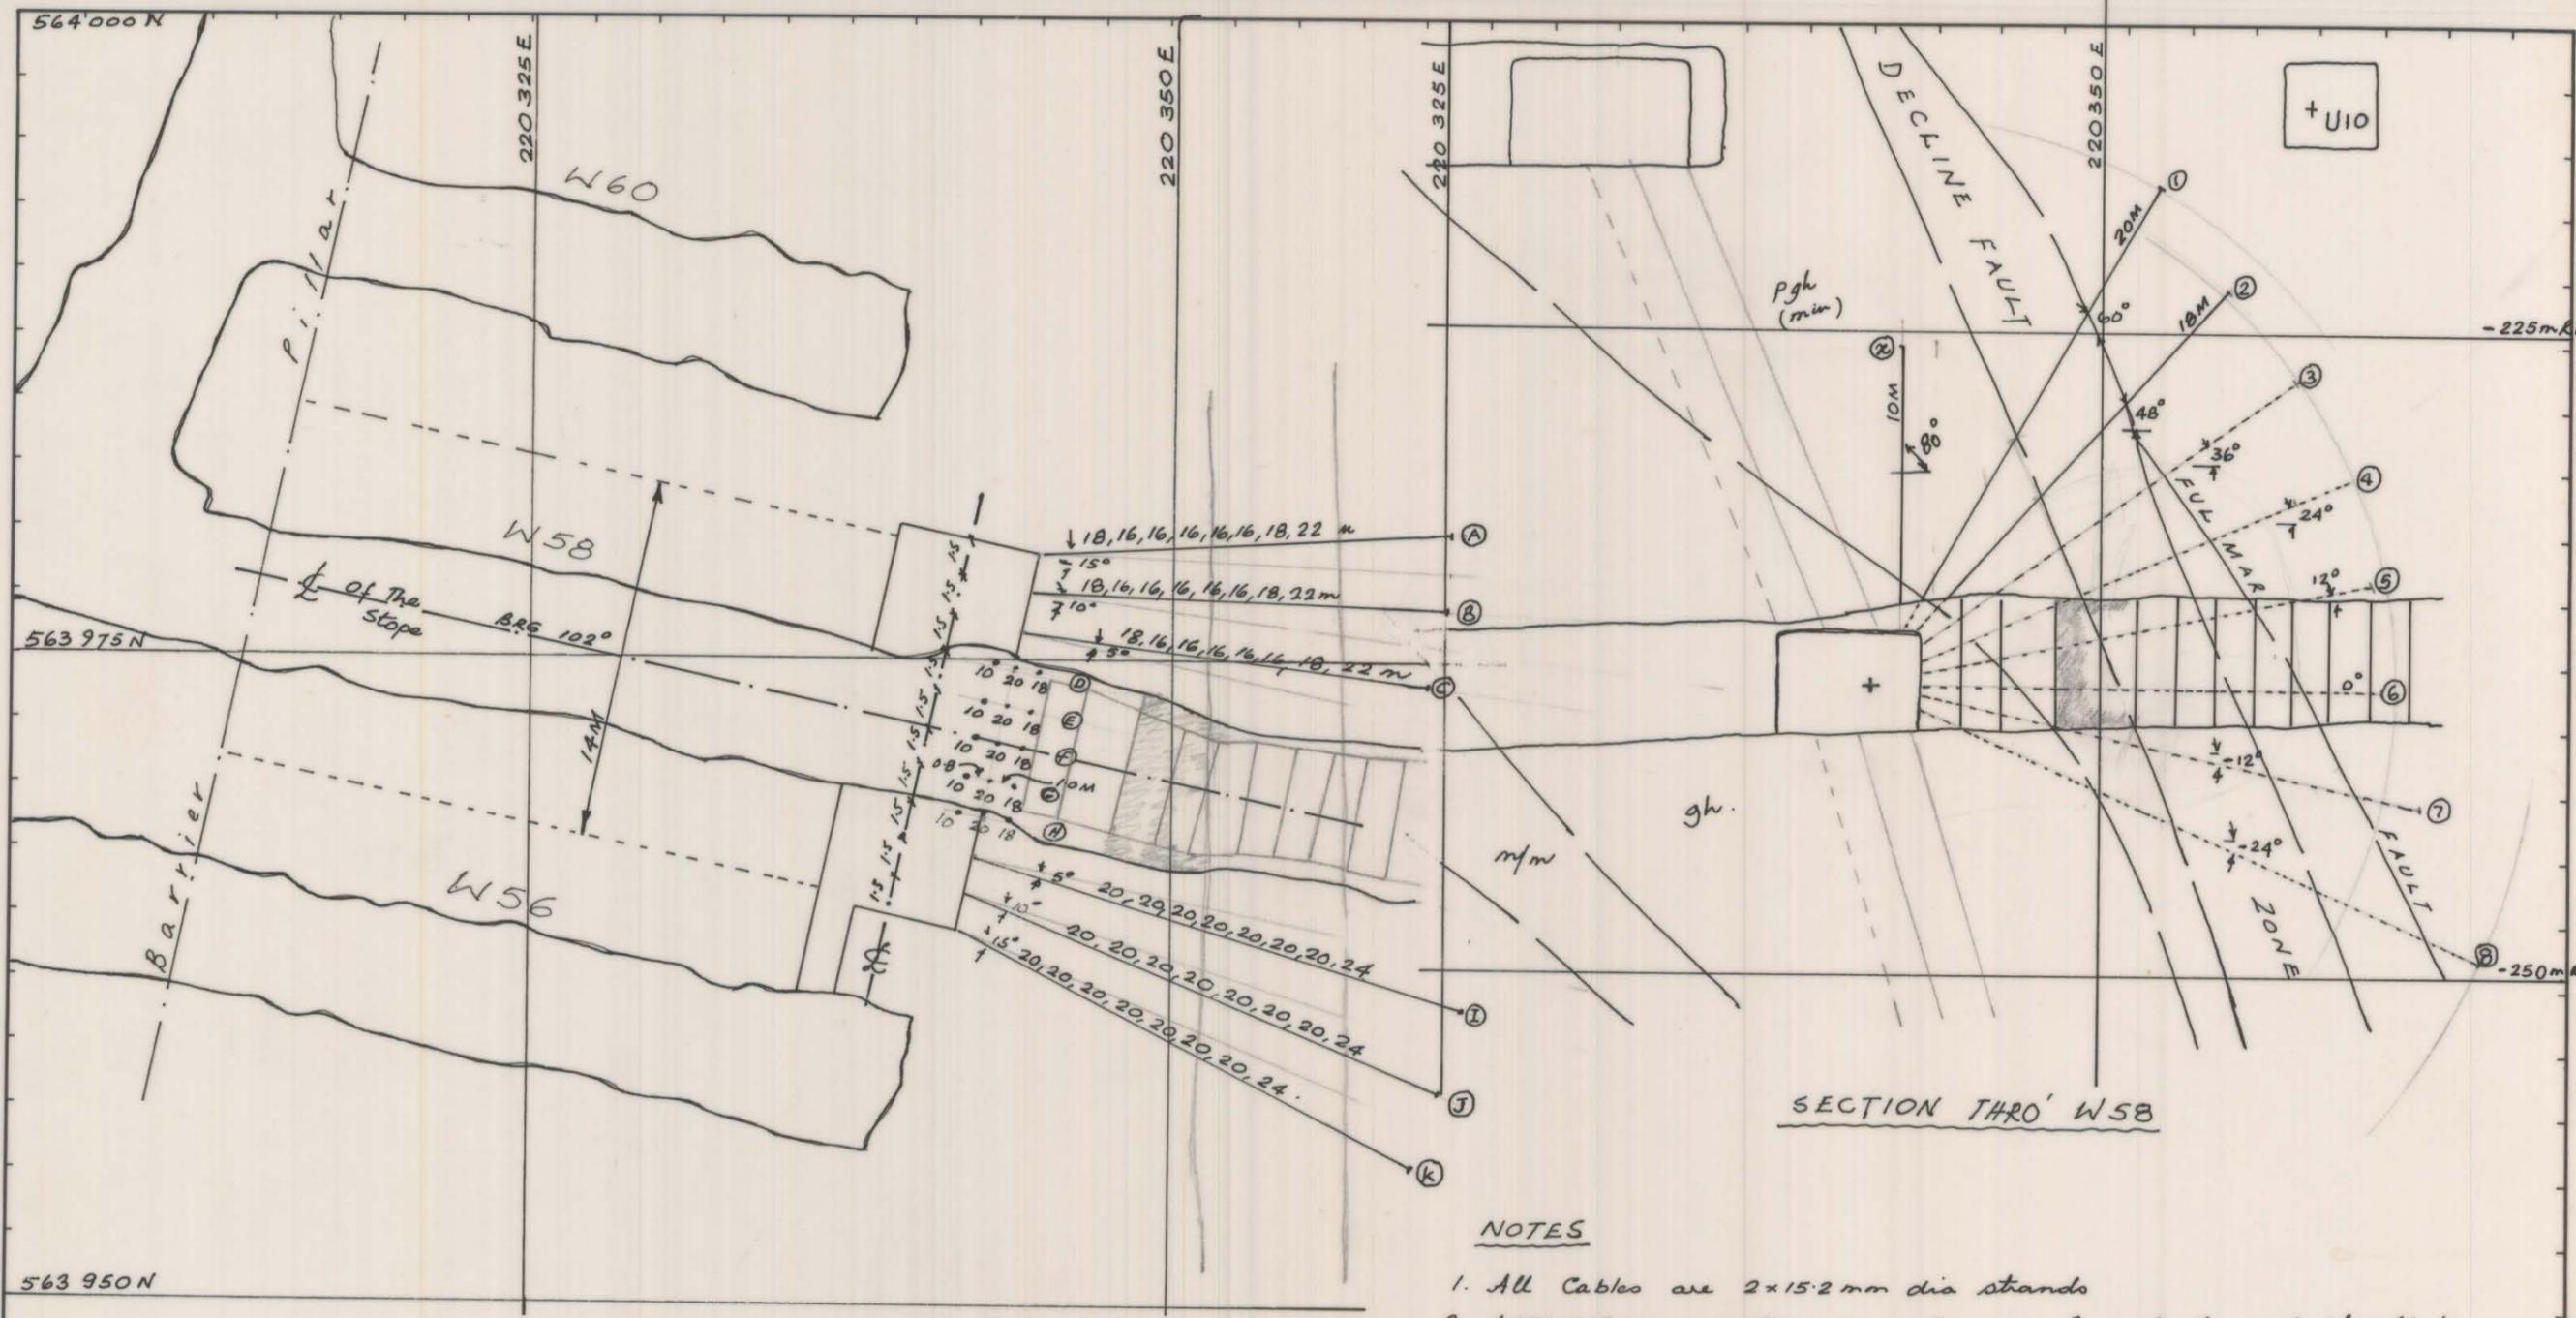

PLAN

SECTION THRO' W58

NOTES

1. All Cables are 2x15.2 mm dia strands
2. INCLINATION AND BEARING of holes are important and should be maintained.
3. Possibility of encountering cavity while drilling, cables should be installed immediately after drilling.
4. W58 Cross cut beyond third set should be tightly packed.

Total Cables :	24M - 3	72 M
	12M - 3	66 M
	20M - 26	520 M
	18M - 8	144 M
	16M - 15	240 M
	10M - 5	50M
		<u>1092 M</u>

REF PLAN 03DM06-1003

GEOLOGY	
SURVEY	
PLANNING	
ROCK MEC.	HS Jan '82
GRADE CON.	
DRAFTING	
T.S.S.	

SCALE 1:250

KIS KING ISLAND SCHEELITE
GRASSY KING ISLAND

DOLPHIN MINE
SUPPORT SYSTEM FOR W58 SLOPE
AT -240m RL.

DRAWING NUMBER
07DM 09.5-3008