




07DM 09.5-3002/1

0374_2801

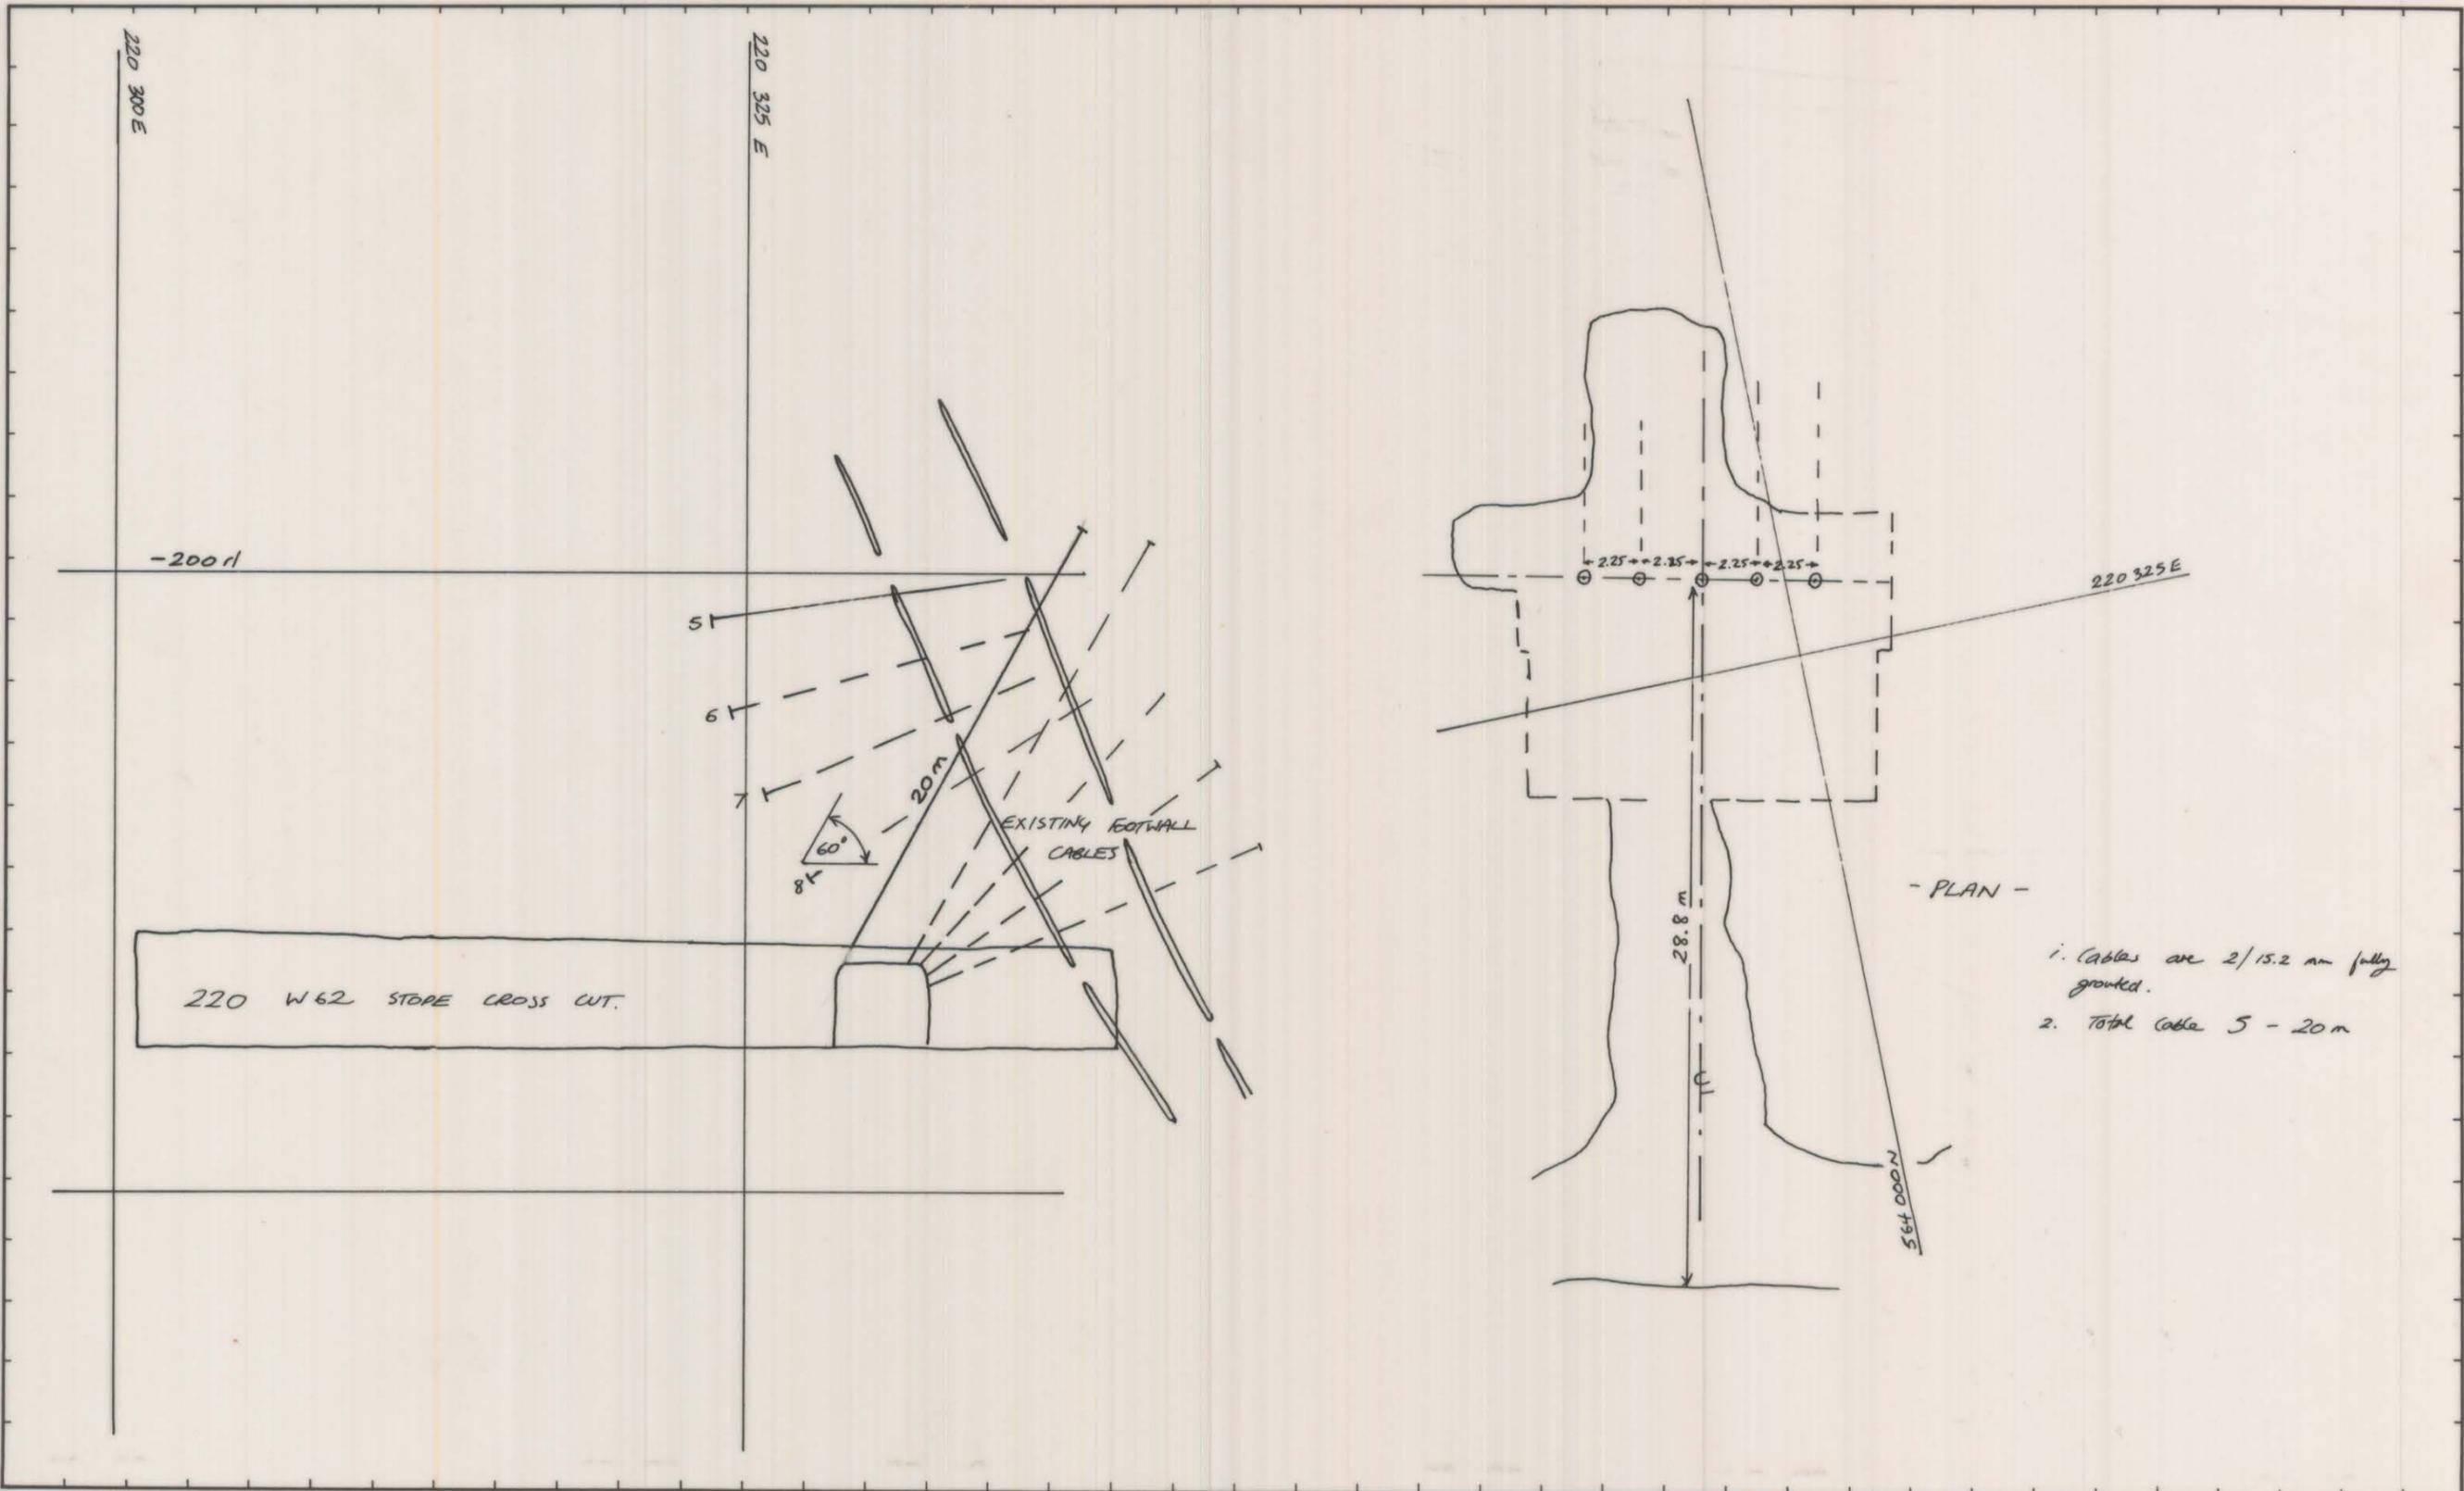

- 1. Cables are 2/15.2 mm fully grouted.
- 2. Total cable 5 - 20 m

Note: THESE CABLES ARE TO COMPENSATE FOR CABLE N°9 MISSING FROM RINGS A, B, E, G + H? ON THE HANGING WALL SIDE.

REF. PLAN	GEOLOGY	SCALE 1: 250	
	SURVEY		
	PLANNING	MR 12 JAN 82	N62 220 r1. FOOTWALL. ADDITIONAL CABLES TO COMPENSATE FOR MISSING HANGING WALL CABLES
	ROCK MEC.		
	GRADE CON.		
	DRAFTING		
	T.S.S.		DRAWING NUMBER
			07DM 09.5-3002/1