


03DM19 - 4004


0374\_2802

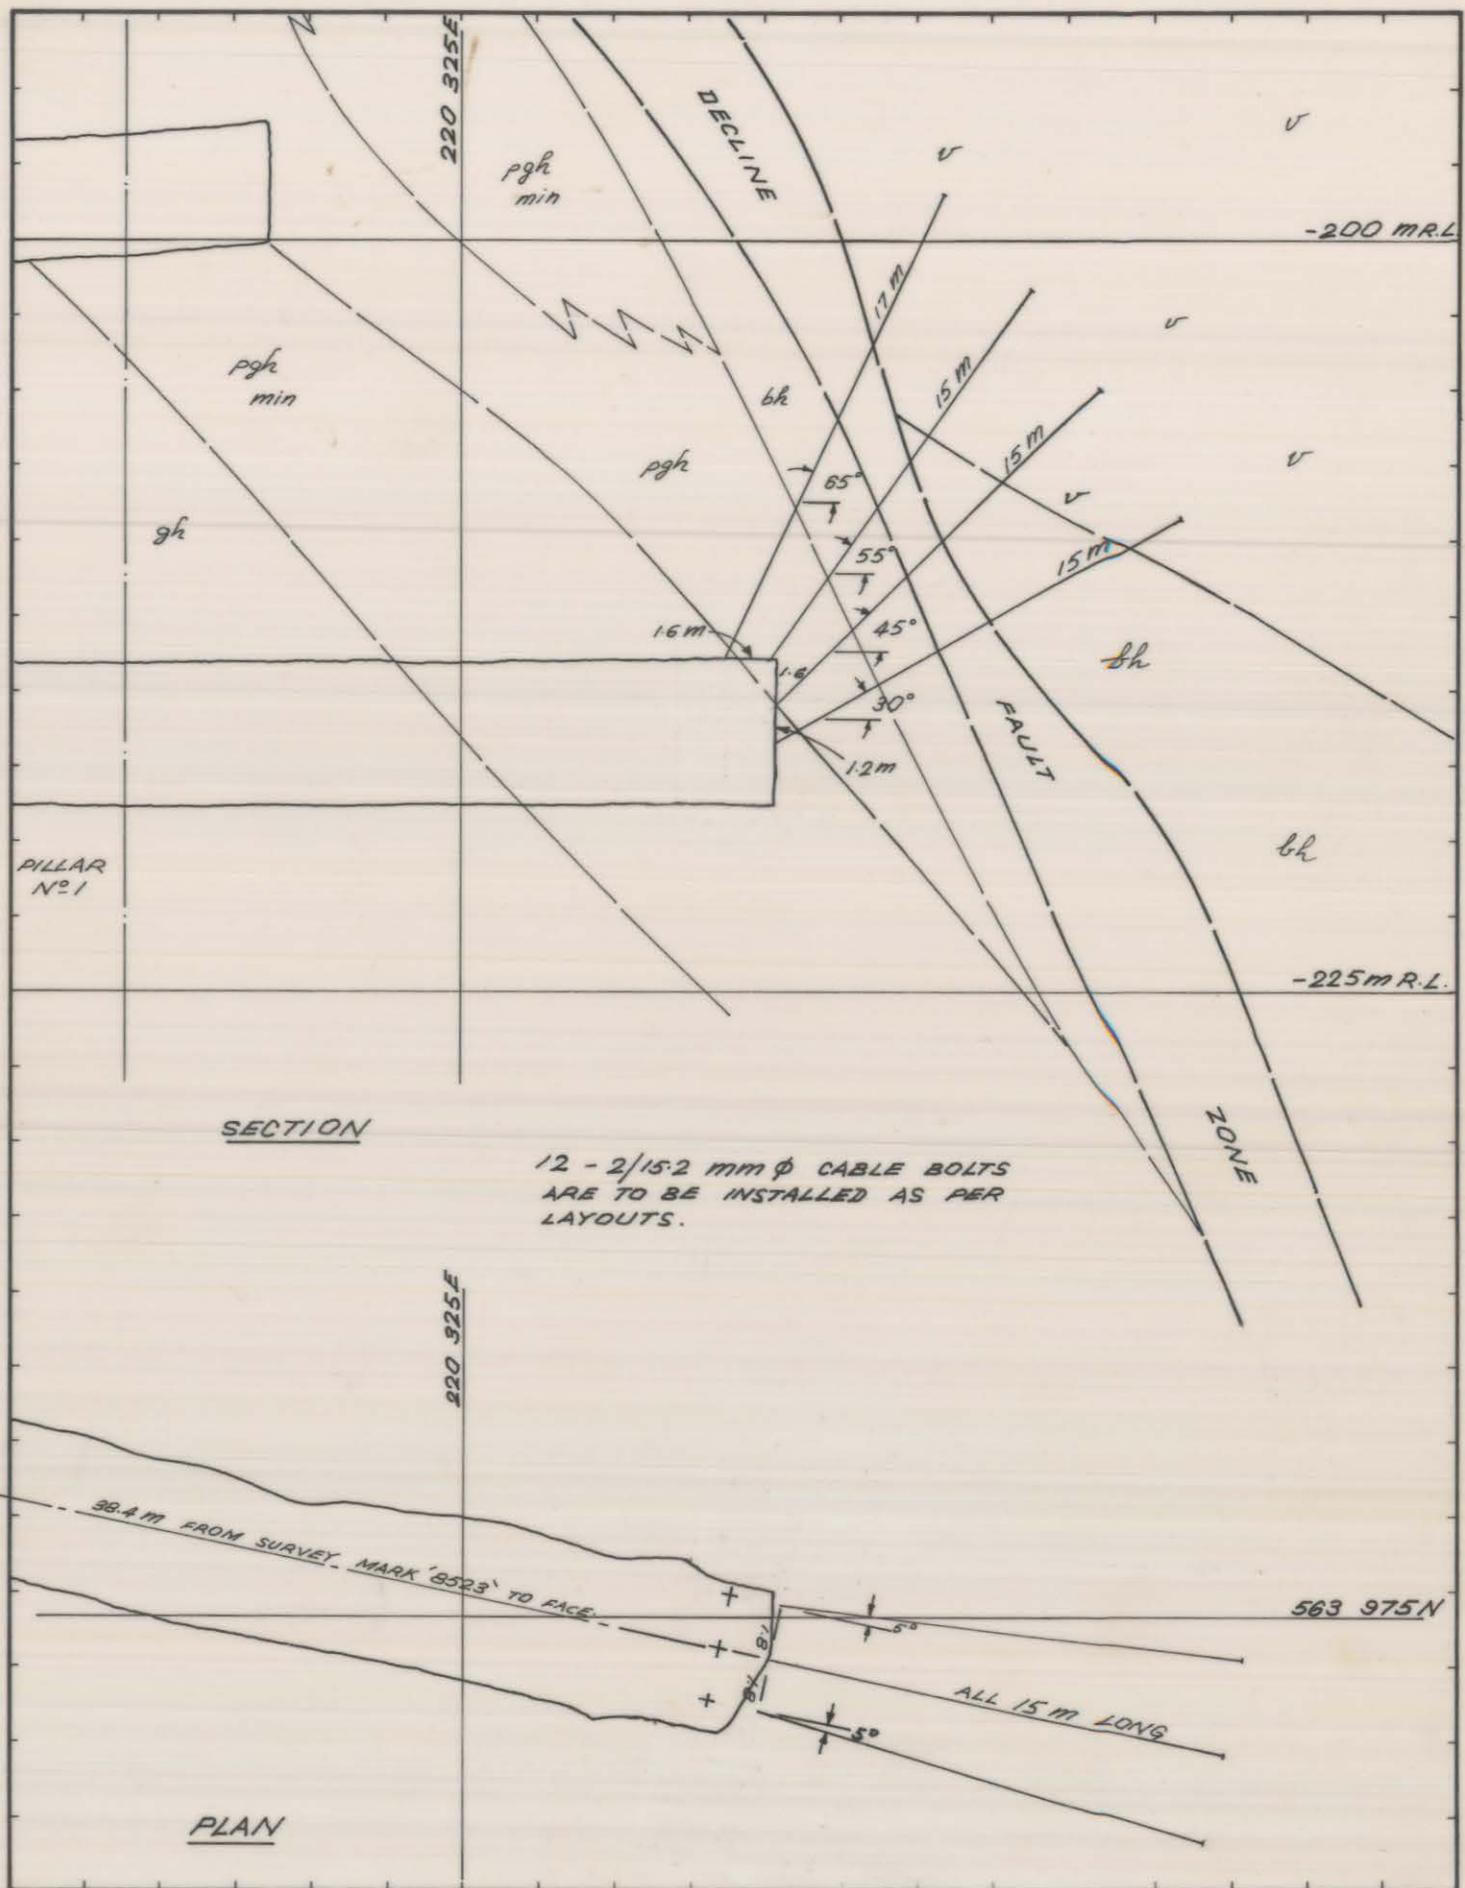

SECTION

12 - 2/15.2 mm  $\phi$  CABLE BOLTS ARE TO BE INSTALLED AS PER LAYOUTS.

PLAN

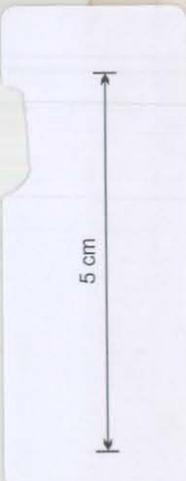

REF PLAN  	GEOLOGY	RESO	11-2-81	1: 250 SCALE	KING ISLAND SCHEELITE GRASSY KING ISLAND
	SURVEY		16/2/81		
	PLANNING	P.B	9-2-81	SUPPORT SYS- TEM FOR W58 SLOPE AT -220 M R.L.	
	ROCK. MEC.				
	MINE SUPT.		16/2-81		
	G.M.S.				
T.S.S.		16/2/81	DRAWING NUMBER 03DM19 - 4004		