


5 cm

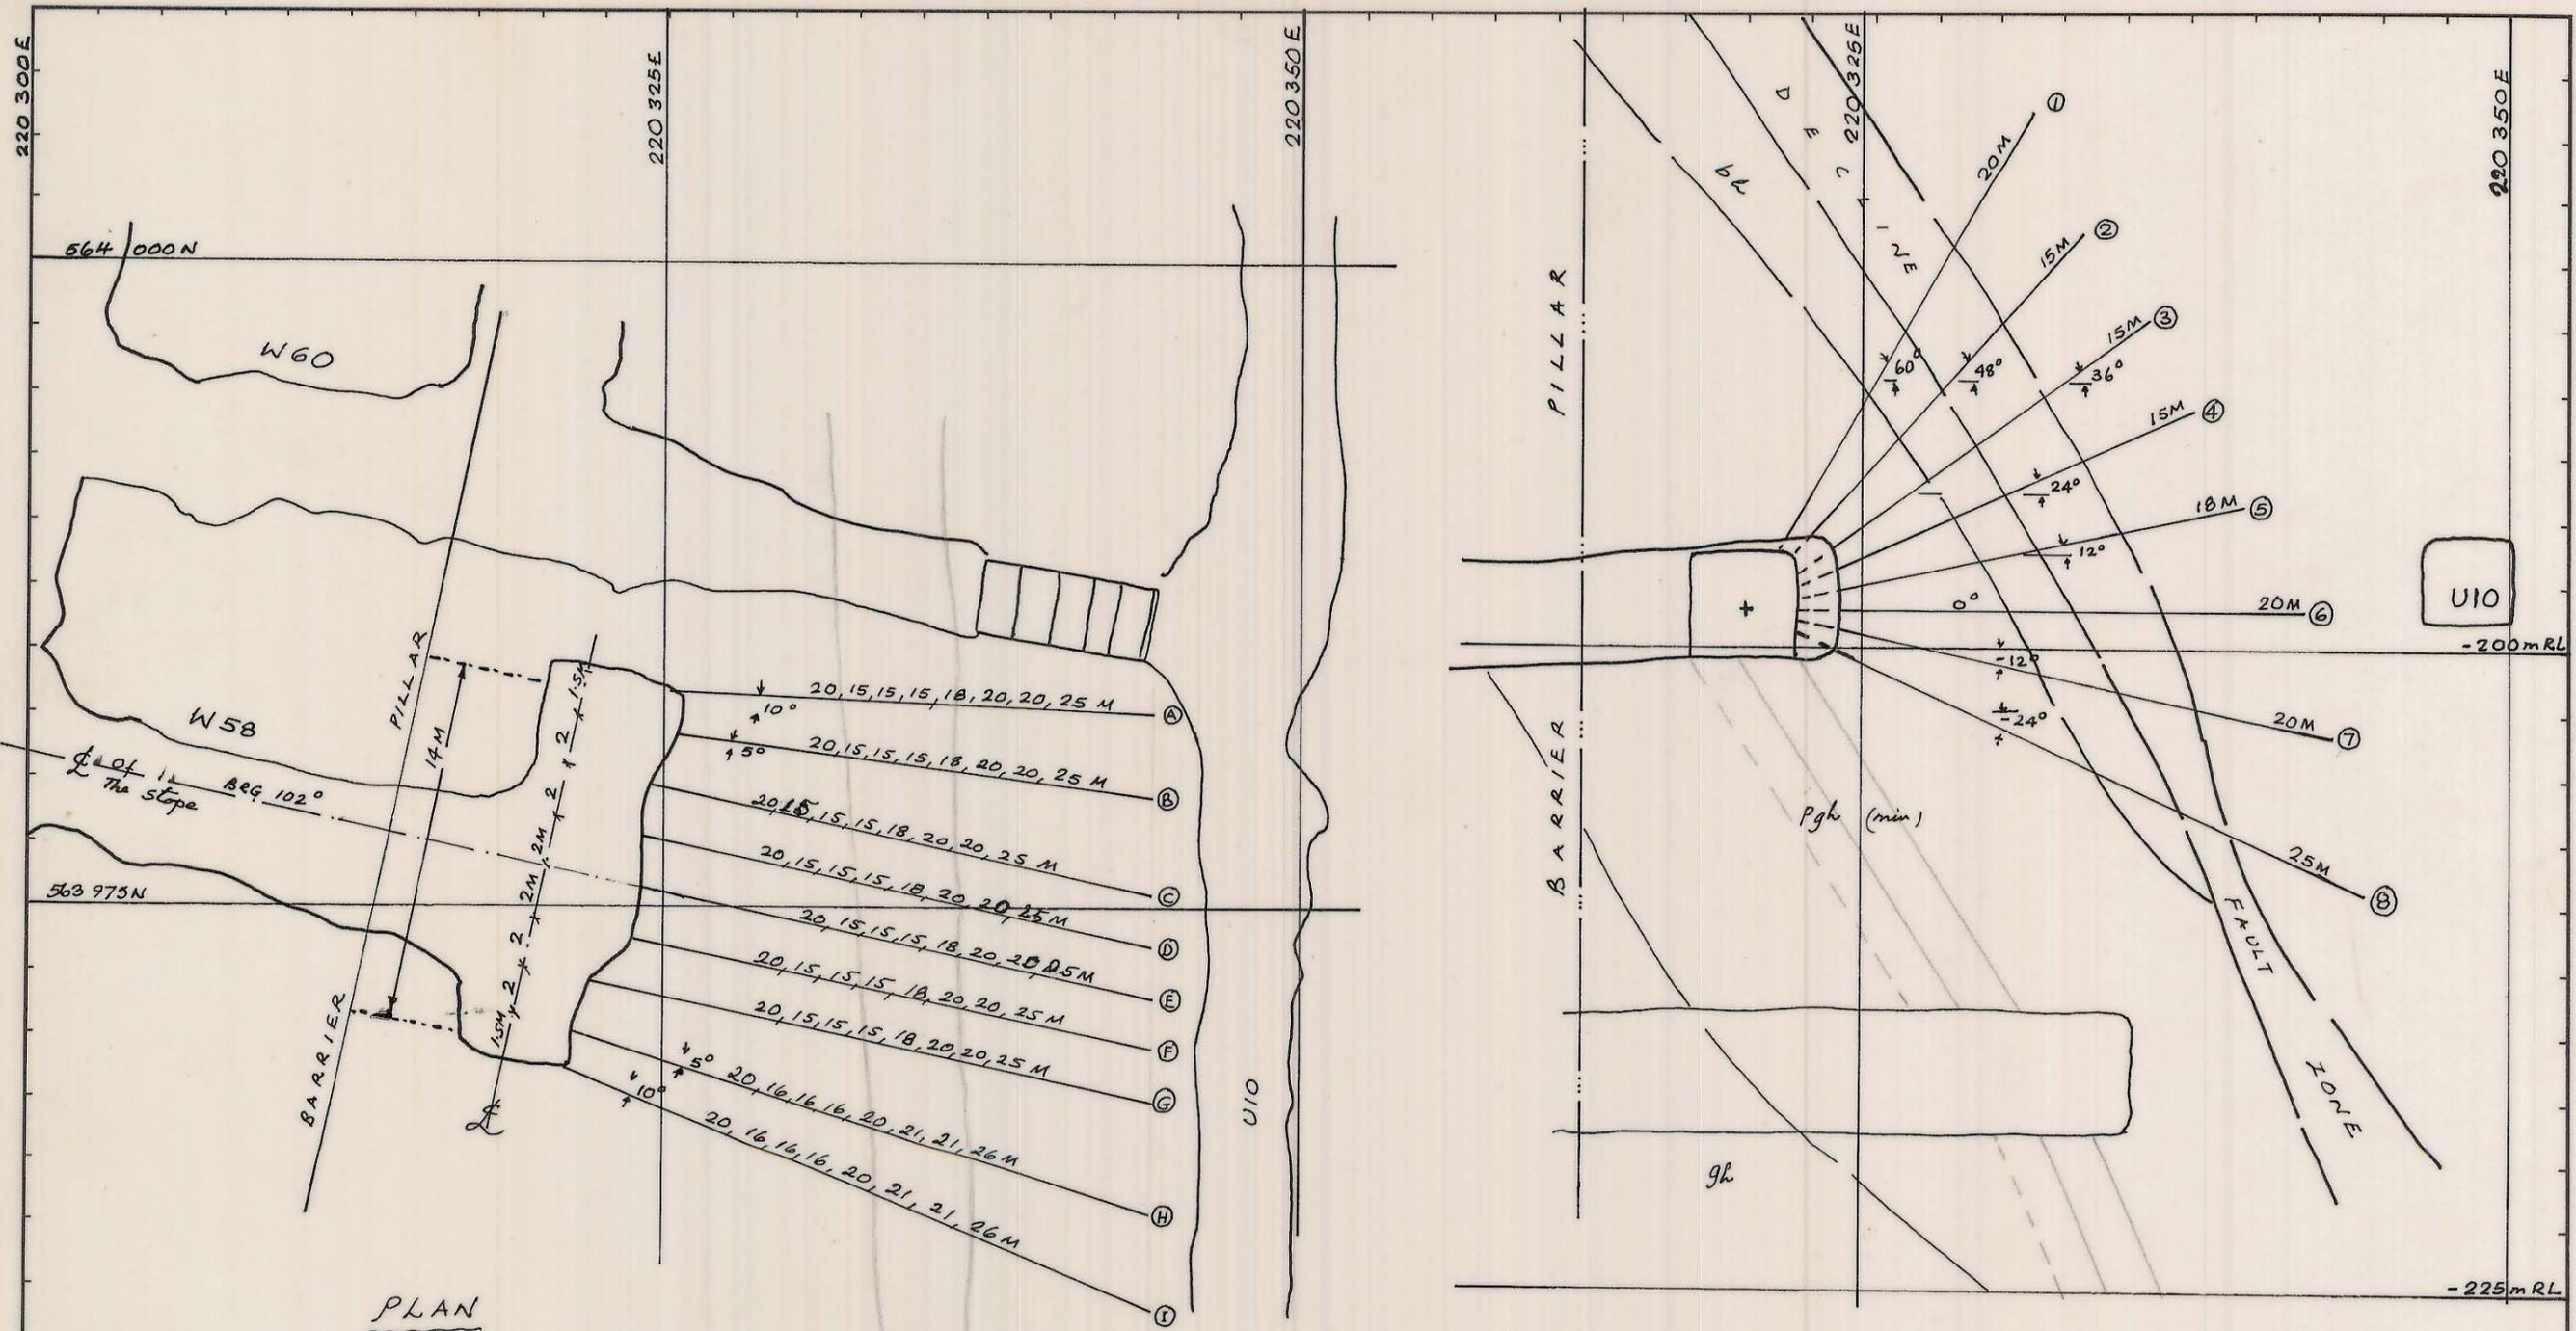

PLAN

SECTION THRO' W58

NOTES

1. All Cables are 2x15.2 mm dia strands
2. INCLINATION AND BEARING of holes are important
3. Possibility of encountering cavity while drilling, cables should be installed immediately after drilling

SOME HOLES OF (D), (E) and (F) Series have already been DRILLED

Total Cables	: 26 M - 2	= 52 M
	25 M - 7	= 175 M
	21 M - 4	= 84 M
	20 M - 25	= 500 M
	18 M - 7	= 126 M
	16 M - 6	= 96 M
	15 M - 21	= 315 M
		<u>1348 M</u>

REF PLAN	03 DM06-1003	GEOLOGY		SCALE	1: 250	
		SURVEY				
		PLANNING		DOLPHIN MINE SUPPORT SYSTEM FOR W58 SLOPE AT -200m RL.		DRAWING NUMBER
		ROCK MEC.	Dec 1981			
		GRADE CON.		07DM09.5-3004		
		DRAFTING				
		T.S.S.				