


5 cm

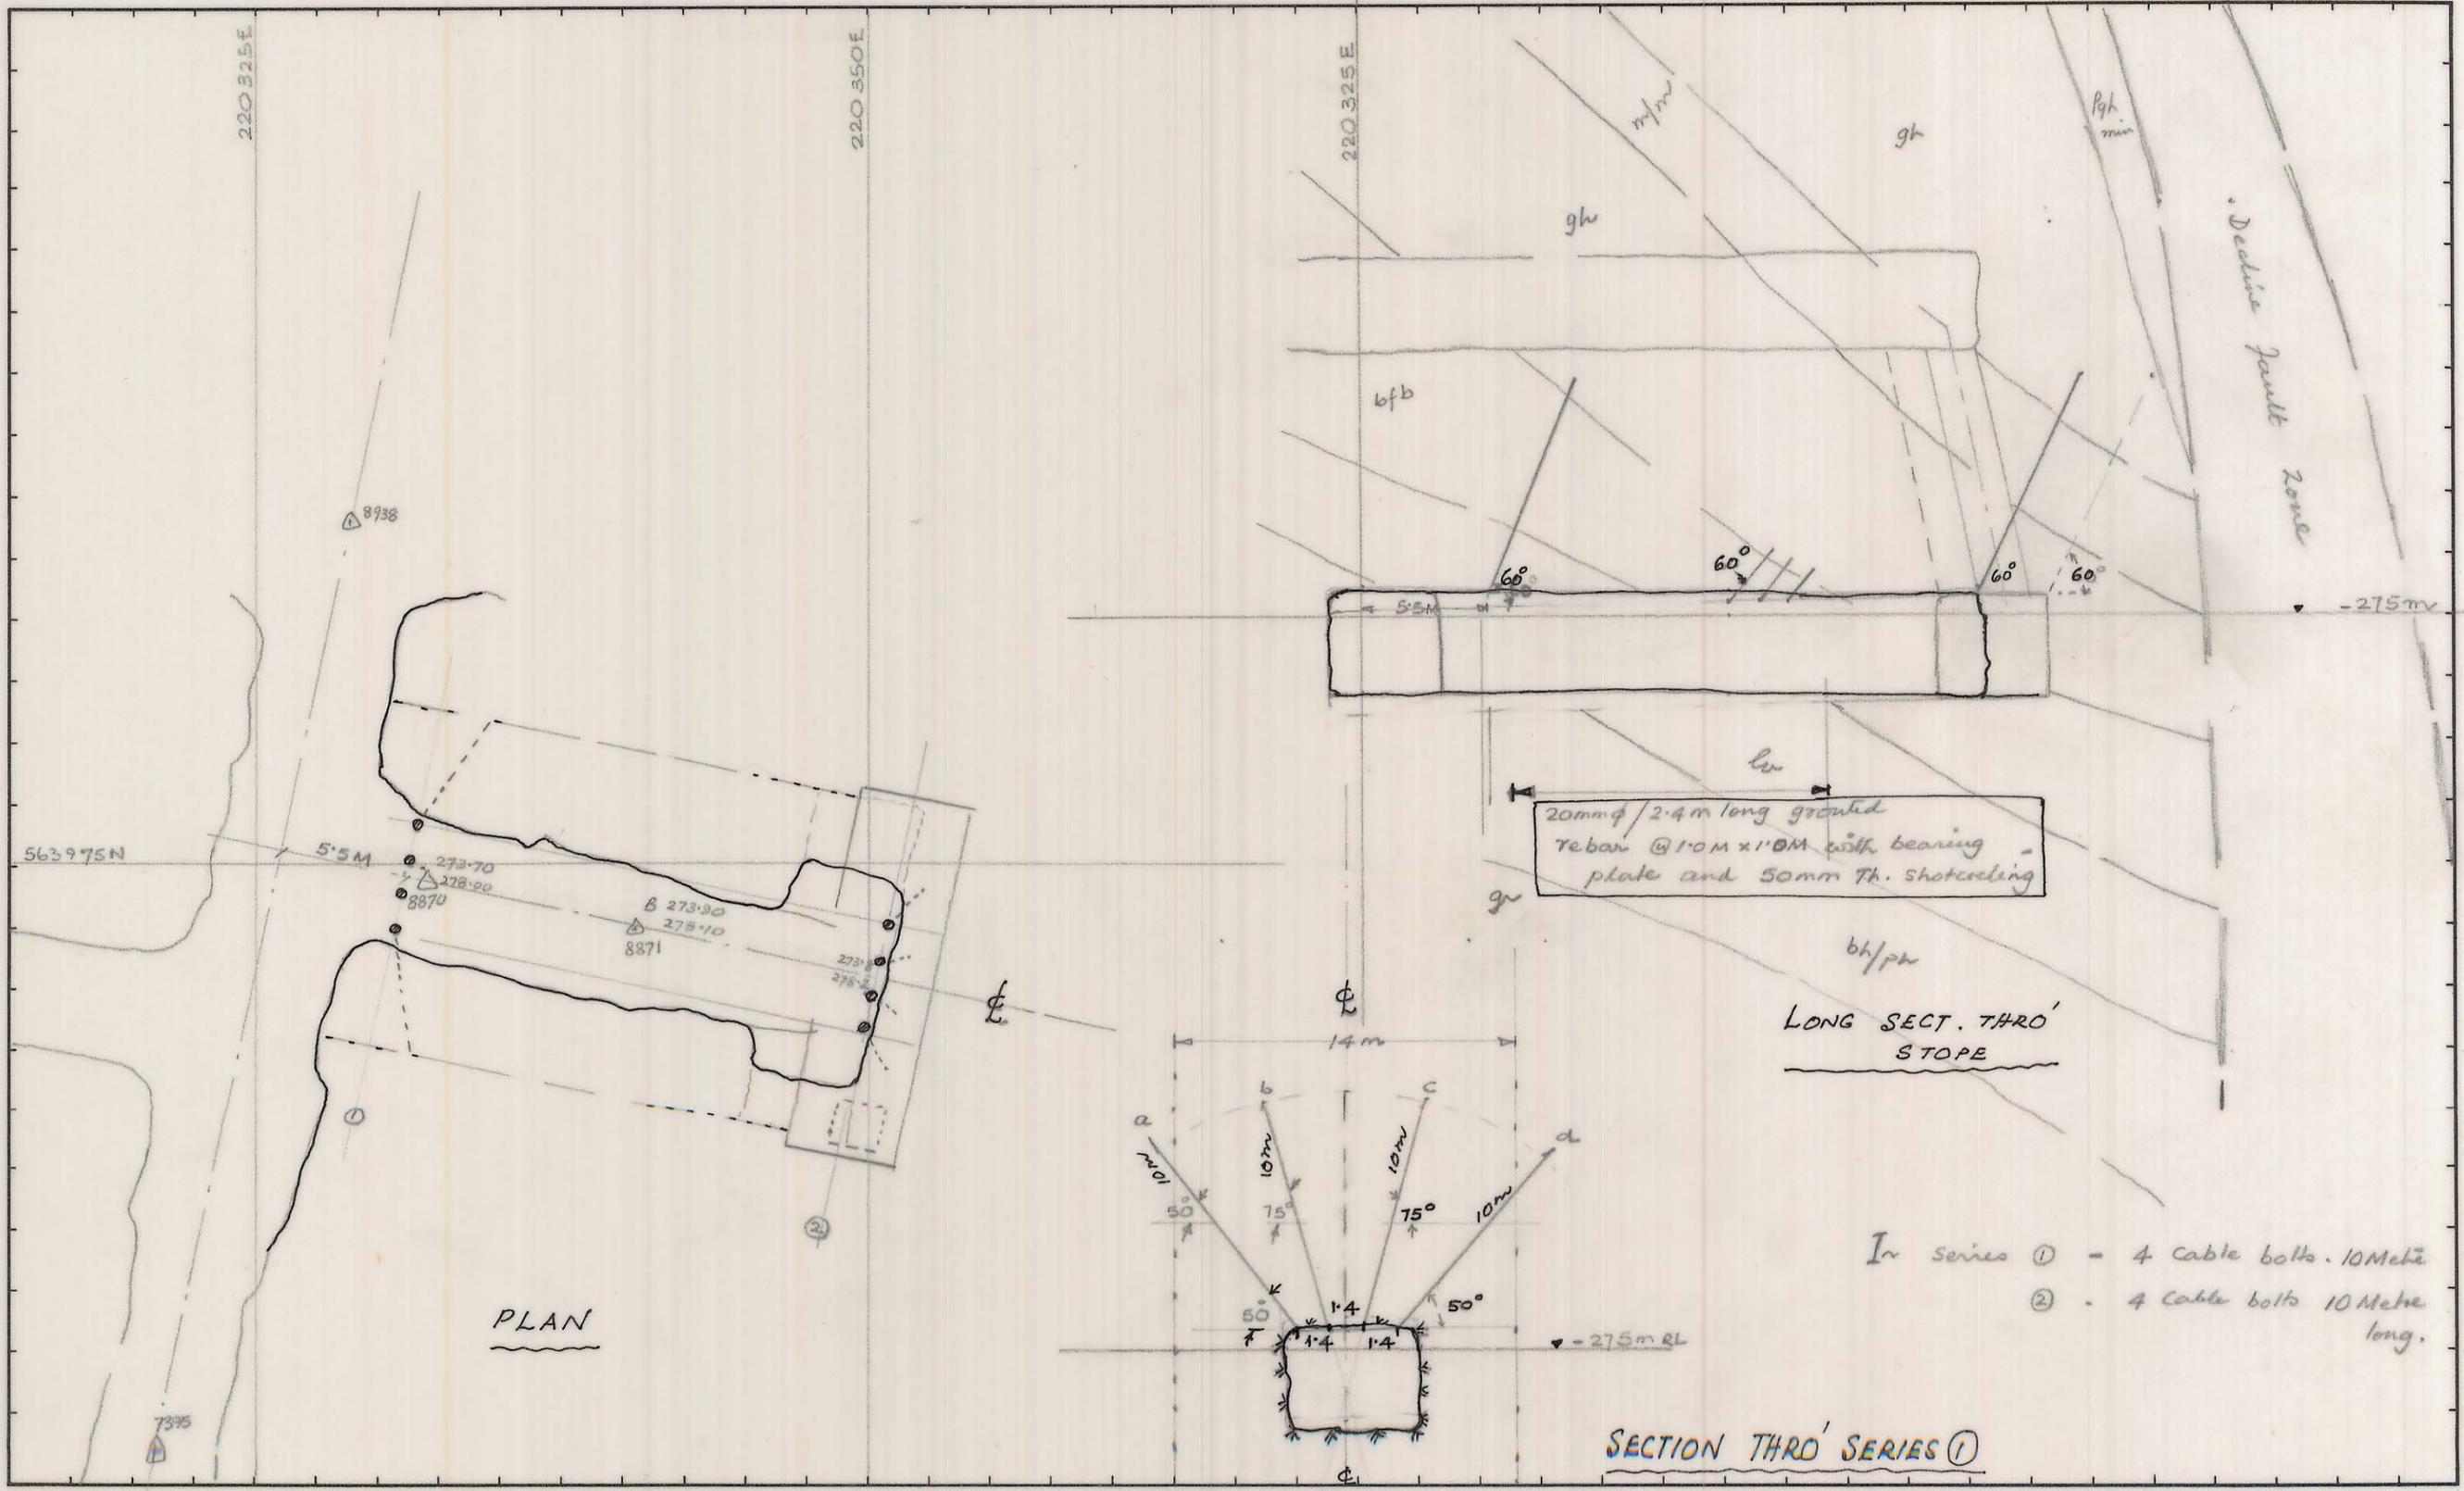

PLAN

LONG SECT. THRO' SLOPE

SECTION THRO' SERIES ①

In series ① - 4 cable bolts 10Metre long.
 ② - 4 cable bolts 10Metre long.

REF PLAN	GEOLOGY		SCALE 1: 250	
	SURVEY			
	PLANNING		DOLPHIN MINE SUPPORT SYSTEM for W58 STOPE AT -280m RL.	
	ROCK MEC.	2/2 Dec 1982		
	GRADE CON.			
	DRAFTING			
	T.S.S.			
	DRAWING NUMBER		07 DM09'5 - 3010	