



5 cm

0374_2808

07DM 09.5-3001

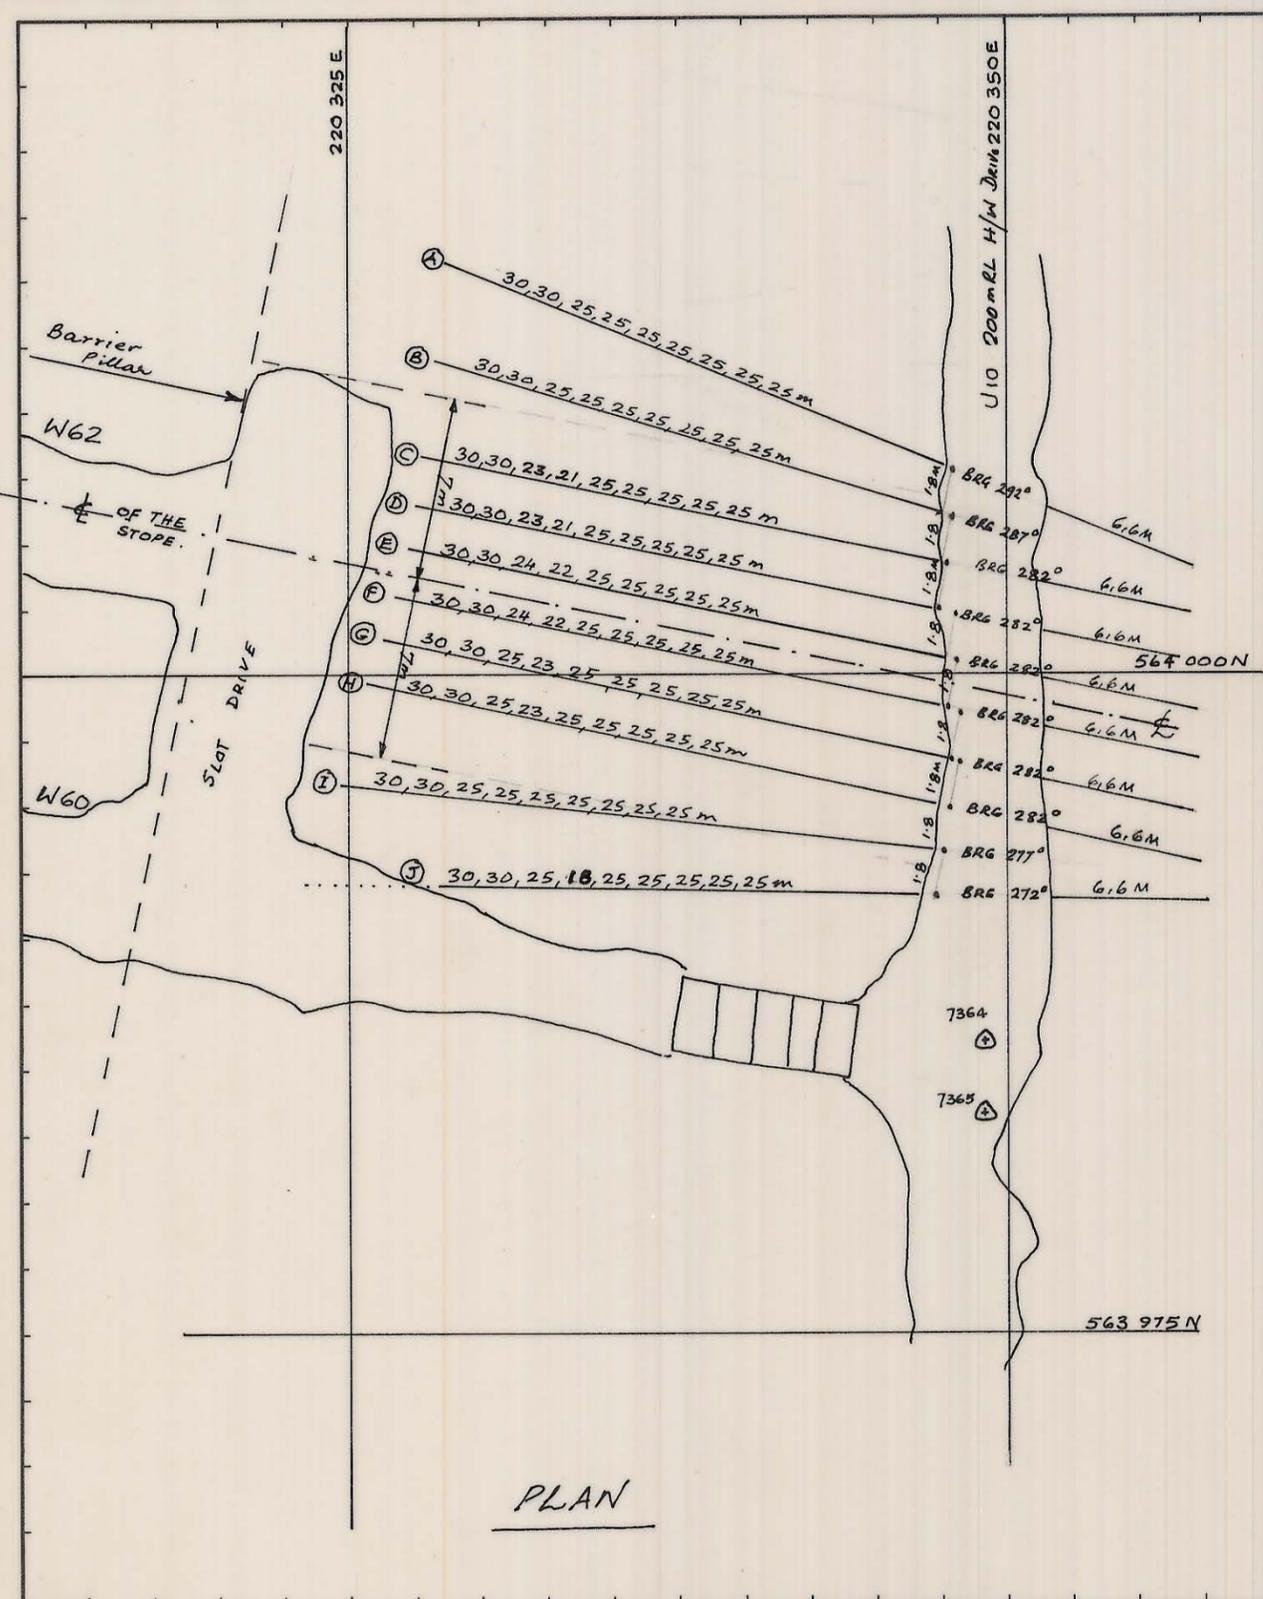

PLAN

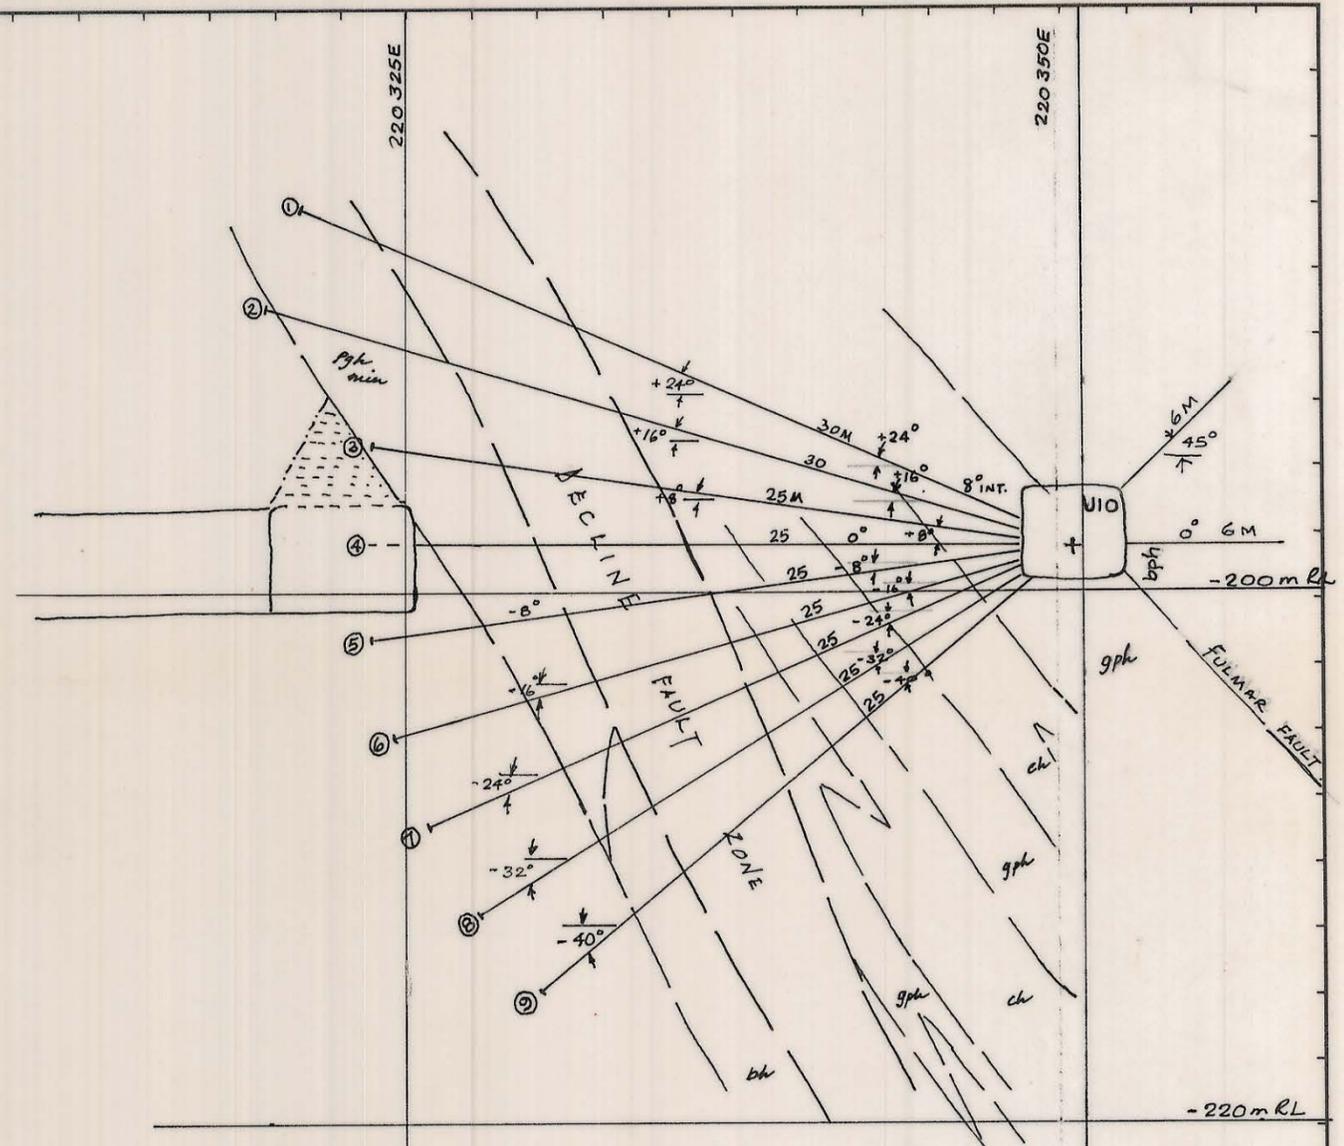

SECTION THRO' W62

NOTES
 All cable bolts are 2x15.2 mm dia strand
 Spacing, Bearing and Inclination of Hole are important, should be maintained
 Series C, D, E, F, G, H and J are having non standard hole length.

Total Cable	
6M x 2 x 8	= 96 M
25M x 56	= 1400 M
30M x 2 x 10	= 600 M
	= 319 M
	<u>2415 M.</u>

Diff length

REF PLAN

GEOLOGY	
SURVEY	
PLANNING	P.B. 29-7-81
ROCK MEC.	D/W July 1981
GRADE CON.	
DRAFTING	
T.S.S.	

SCALE 1:250

KS KING ISLAND SCHEELITE GRASSY KING ISLAND

SUPPORT SYSTEM FOR
 H/W DRIVE W62 STOPE
 -200 m RL

DRAWING NUMBER

07 DM 09.5 - 3001