


5 cm

0374\_2842

I 13 EXTENSOMETER LAYOUT (PIT)

07DM01.2-1009

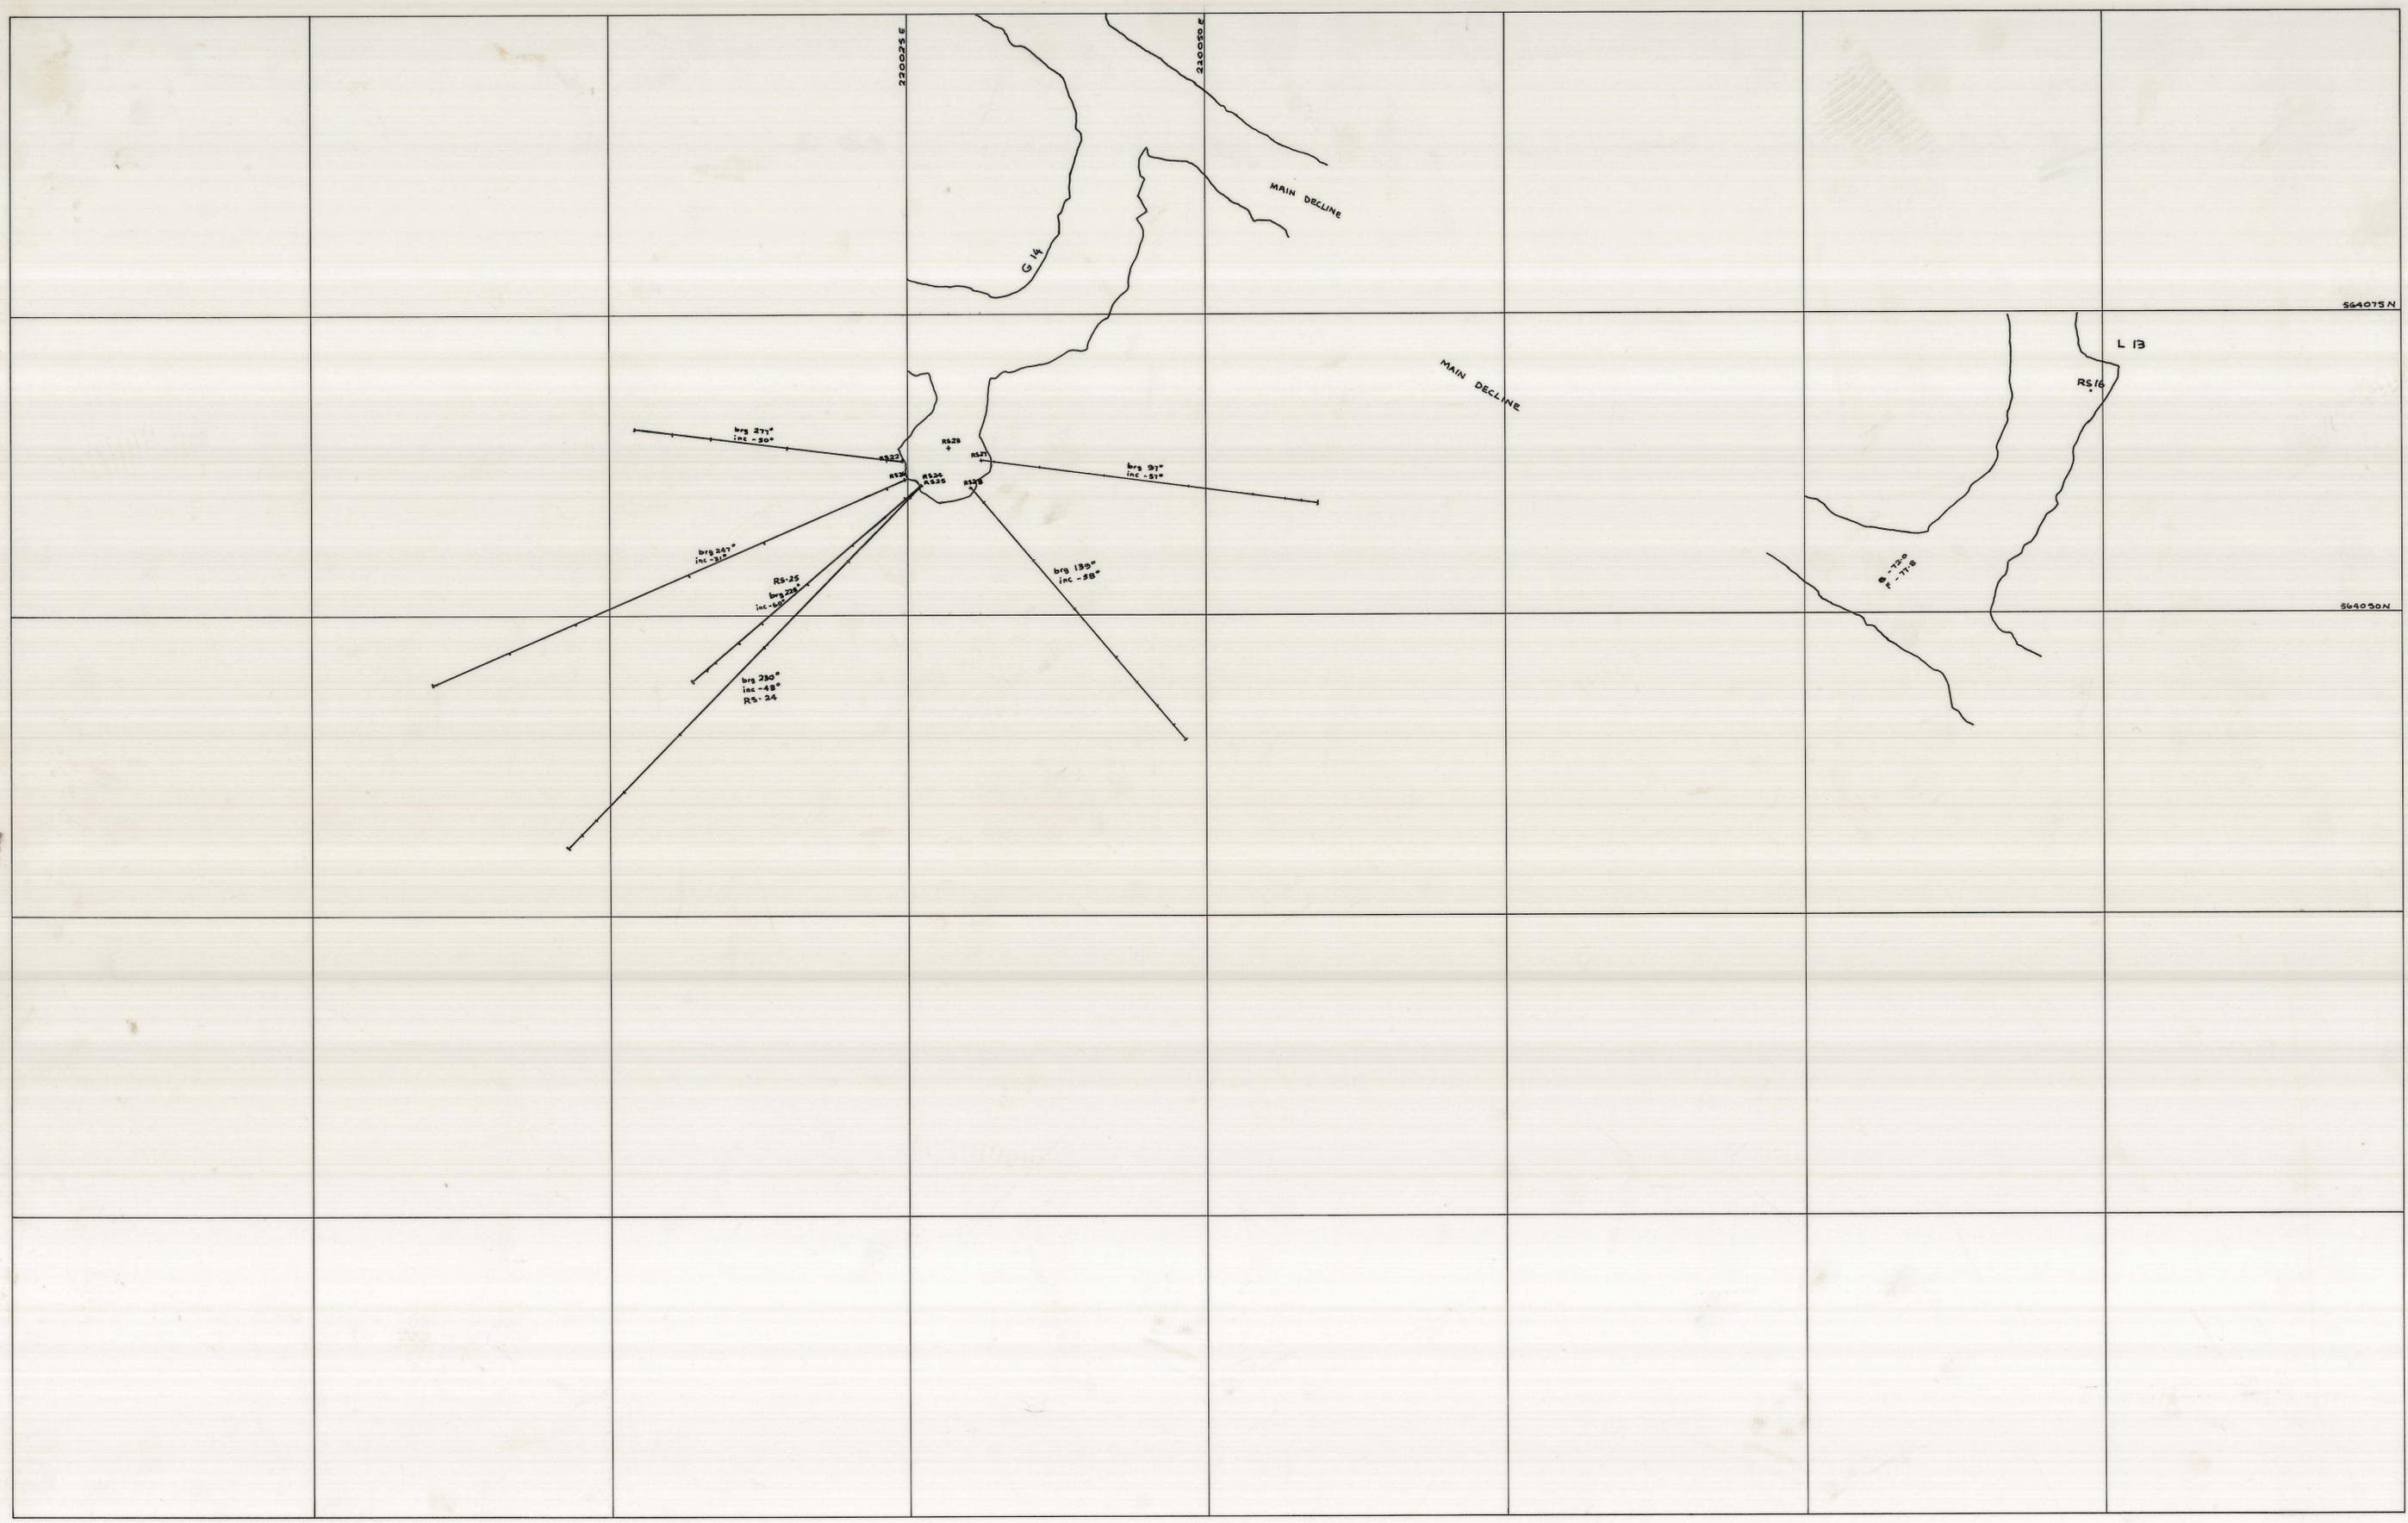

SCALE 1:250



LOCATION  
I 13 (Approx -67 R.L.) DOLPHIN MINE

SUBJECT  
I 13 Extensometer Layout for Rock Mechanics Monitoring (PIT)



PLAN NUMBER  
07DM 02.2-1009