


5 cm

27 JUN 1981

0374_2849

07 DM 13.5-1001

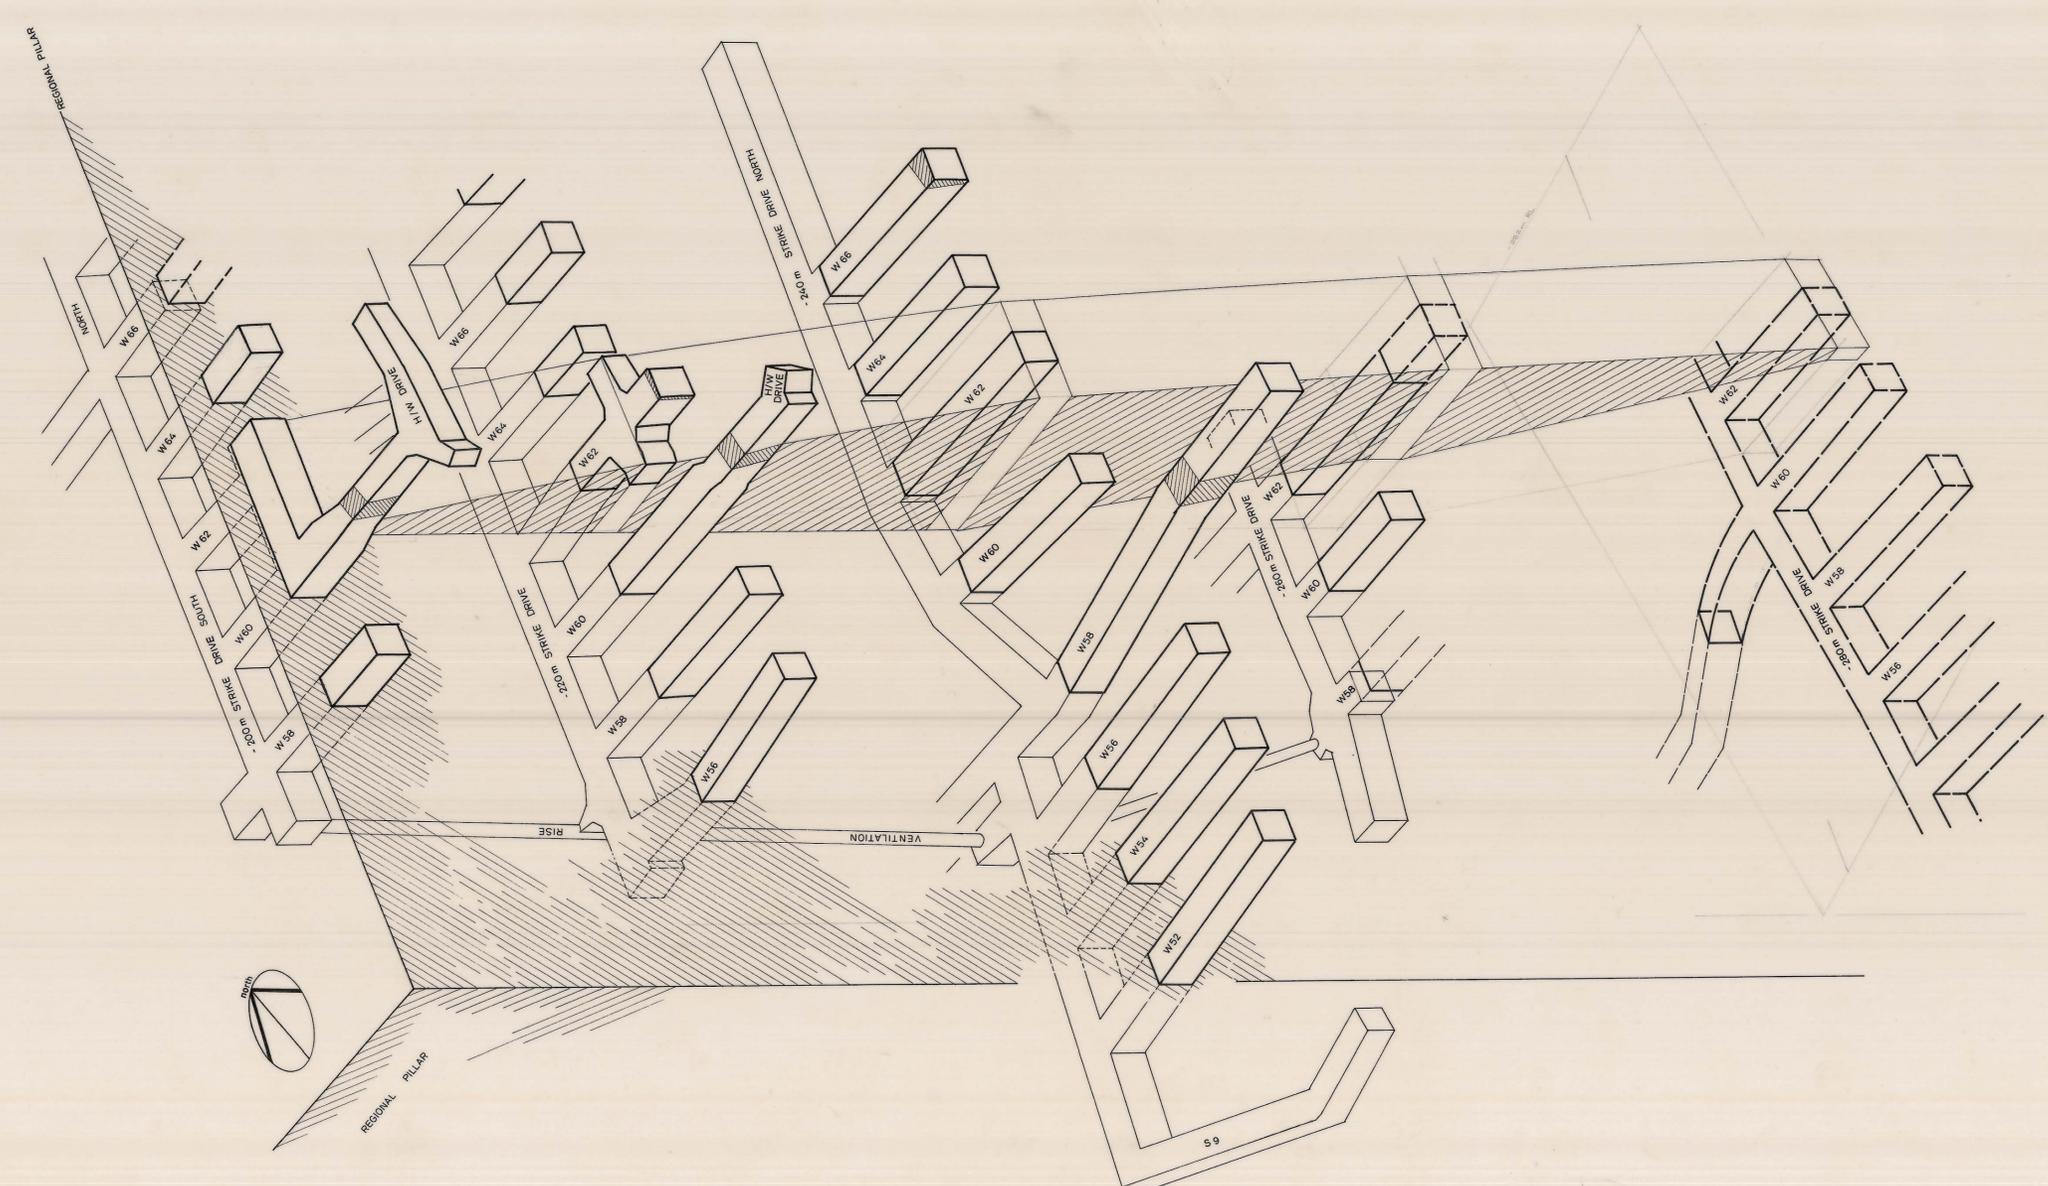

REVISIONS	INITIALS	APPROVAL	INITIALS	DATE
		PLANNING ENGINEER		
		SNR. PLANNING ENGINEER		
		TECHNICAL SERVICES SUPT.		
		GENERAL MINING SUPT.		
		MINE SUPT.		
		SNR. SURVEYOR		
		SNR. GEOLOGIST		
		SNR. ROCK MECHANICS ENGINEER	<i>J. King</i>	20 May 1981

SCALE VERTICAL 1:200
HORIZONTAL 1:500

Note DRIVE SIZES 1:500

THIS DRAWING HAS BEEN PREPARED FOR ROCK MECHANICS STUDIES
MAY 1981

LOCATION DOLPHIN MINE

SUBJECT ISOMETRIC VIEW OF LOWER WEDGE STOPE

KIS KING ISLAND SCHEELITE
A Member of the Peako Wellstead Group

GRASSY KING ISLAND

PRELIMINARY FINAL

PLAN NUMBER 07 DM 13.5-1001