


5 cm

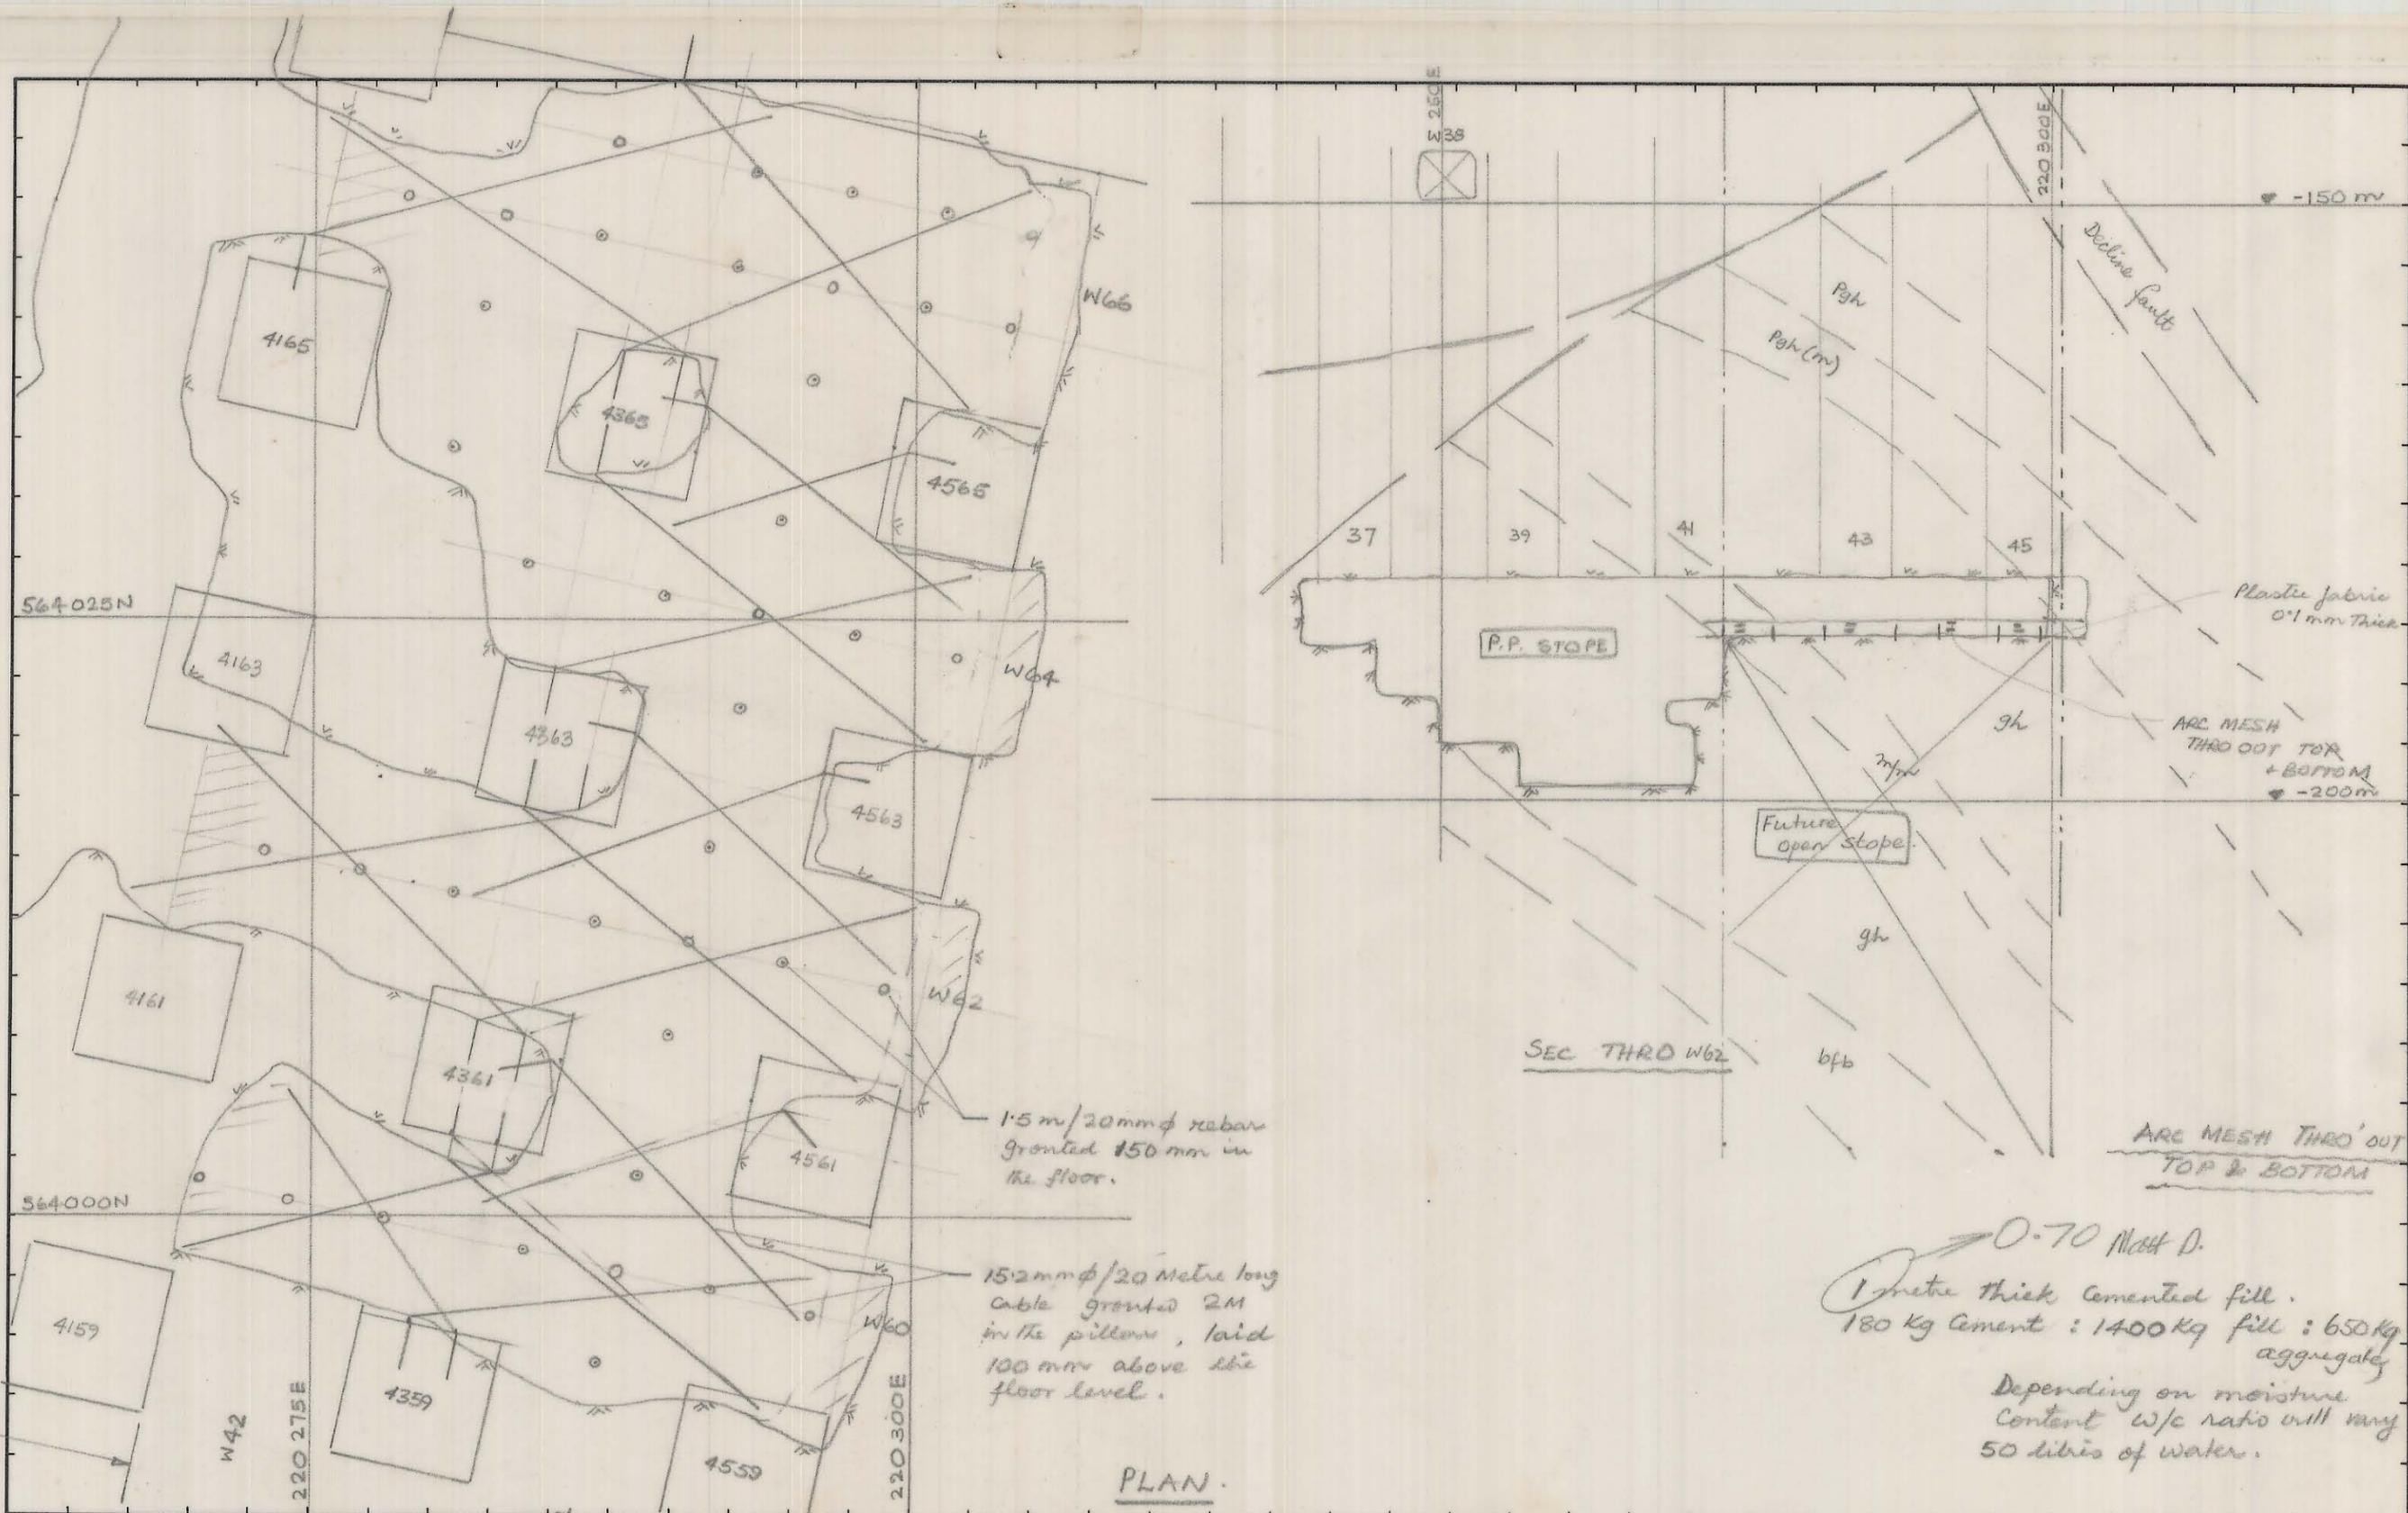


1.5 m / 20 mm ϕ rebar grouted 150 mm in the floor.

15.2 mm ϕ / 20 Metre long cable grouted 2M in the pillars, laid 100 mm above the floor level.

0-70 Mott D.
 1 metre thick cemented fill.
 180 Kg Cement : 1400 Kg fill : 650 Kg aggregate
 Depending on moisture content w/c ratio will vary 50 litres of water.

PLAN.

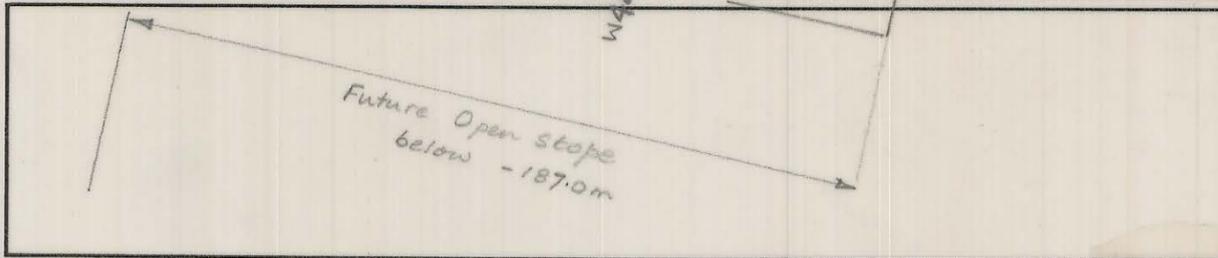

REF PLAN	04DM13-156 132 T	GEOLOGY		SCALE	1: 250, 500	
		SURVEY				
		PLANNING				DOLPHIN MINE MID WEDGE STOPE 4TH LIFT CEMENT STABILISATION FOR FUTURE UNDER CUT.
		ROCK MEC.	Ofn			
		GRADE CON.				
		DRAFTING				
		T.S.S.				DRAWING NUMBER