


03DM07 - 3005

0374_3227

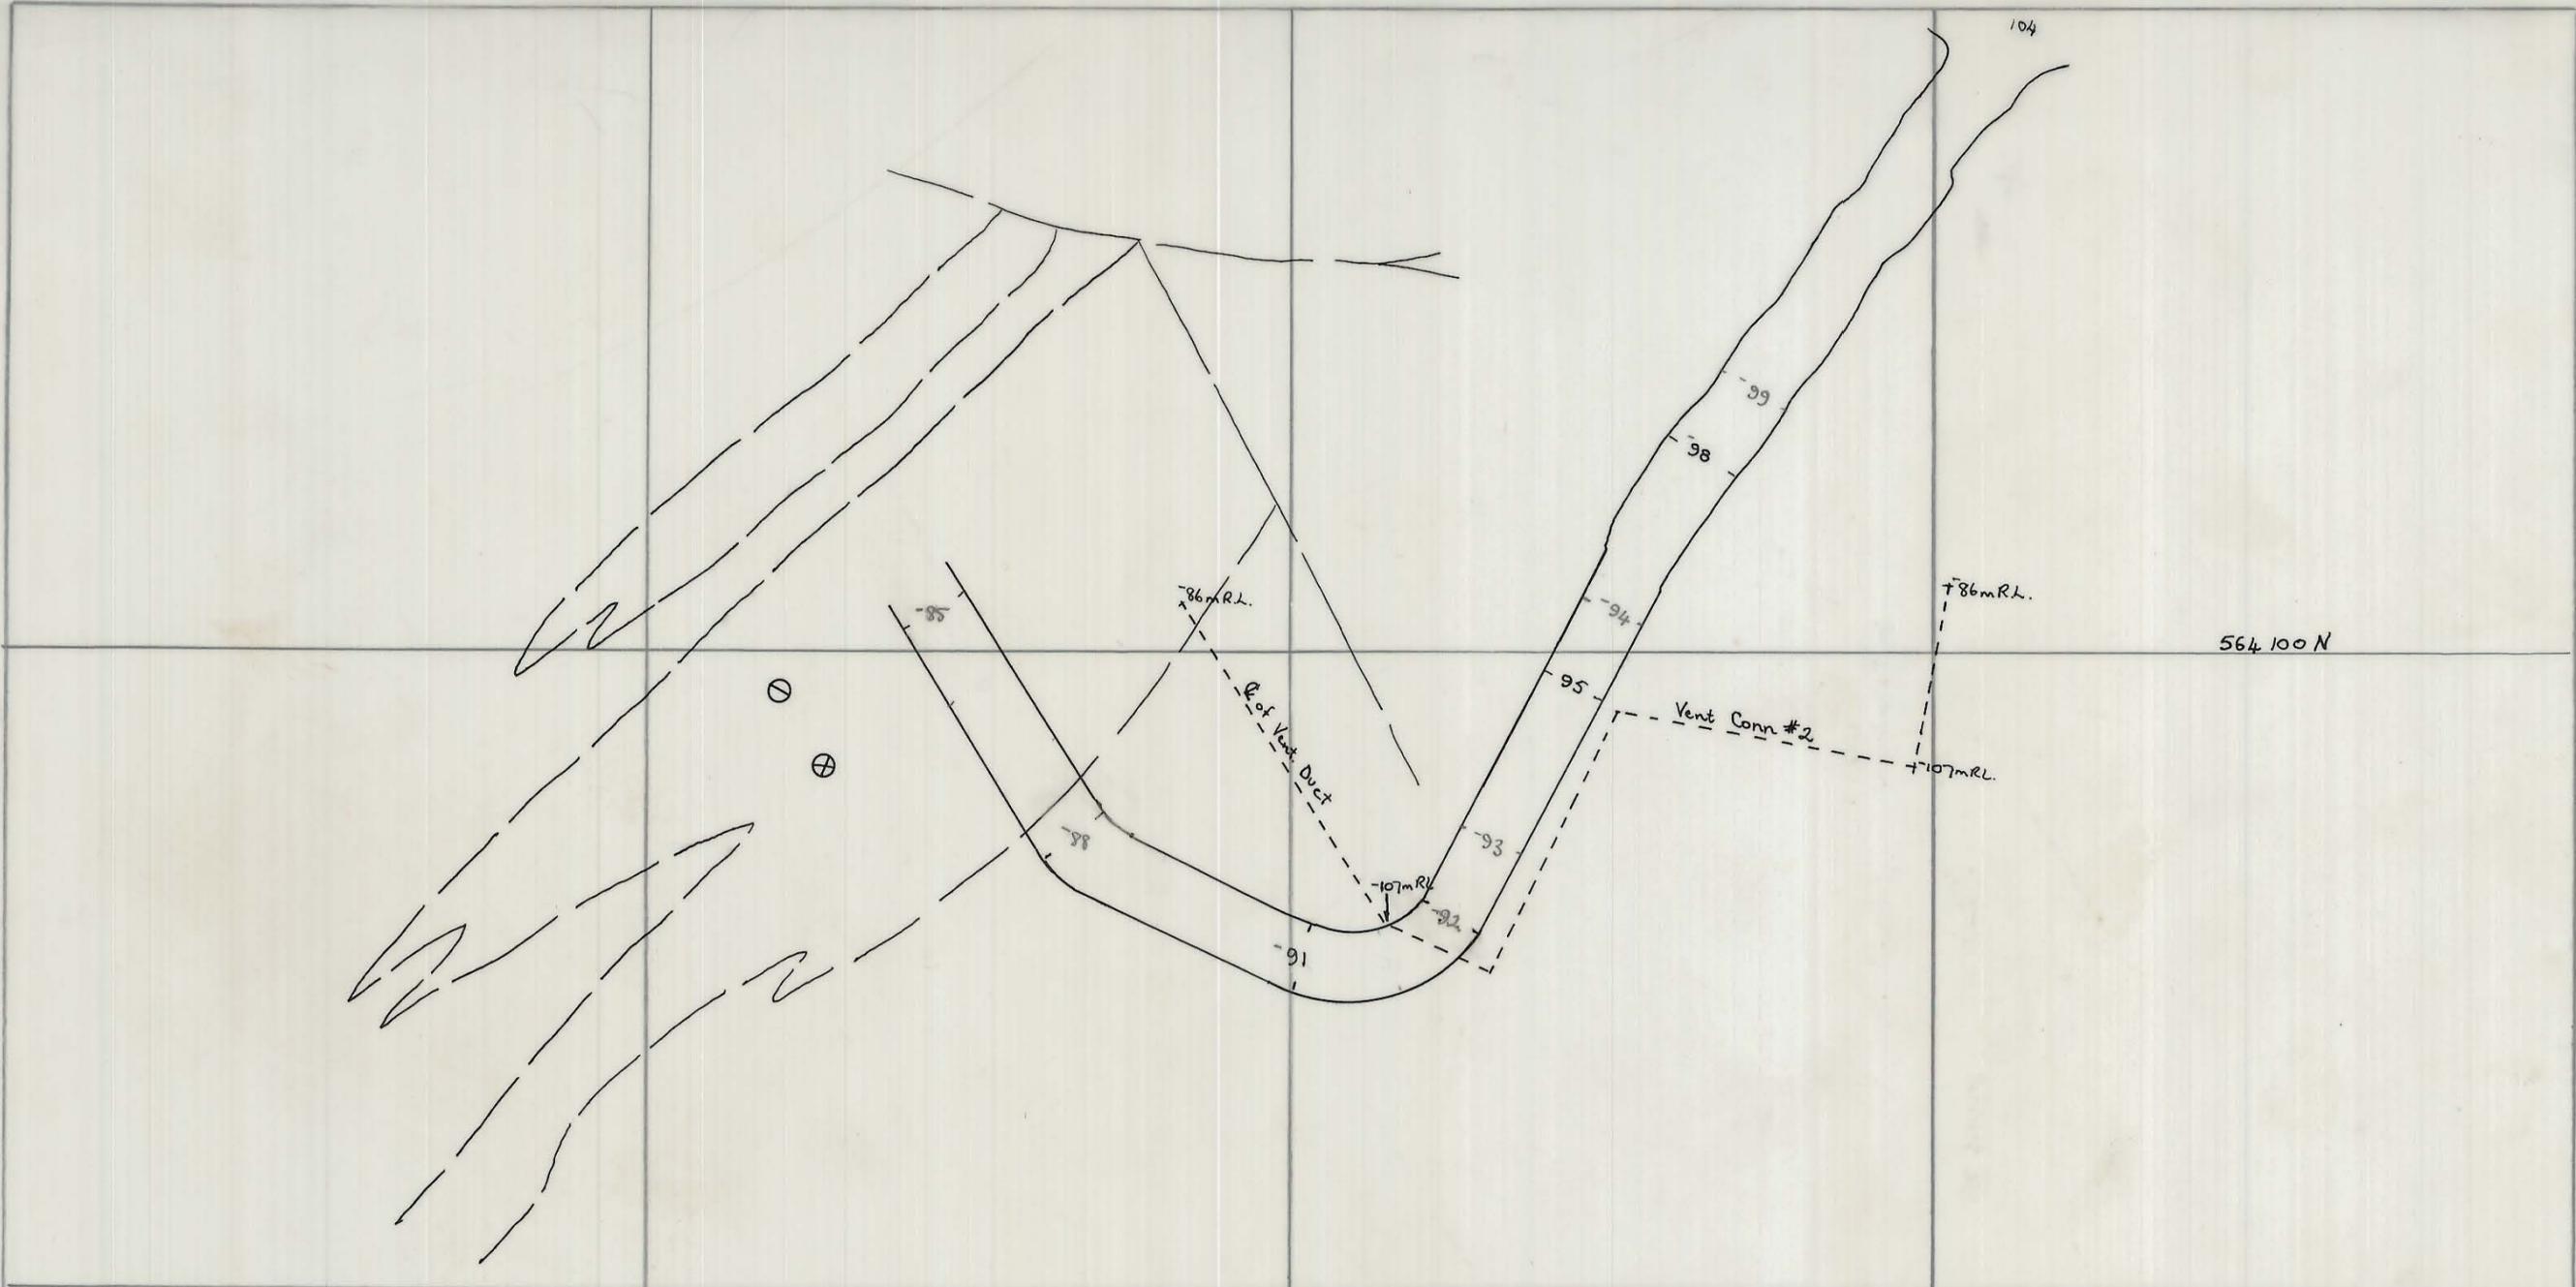

220 000 E

KING ISLAND SCHEELITE		APPROVAL	COPY
DATE:	SCALE: 1:500	PLANNING ENG.: <i>CS</i>	
MINE: DOLPHIN	DWG/NO.: 03DM07-3005	SENIOR PLAN. ENG.:	
'C' PIT STOPING - J16 ACCESS RAMP. -104 m R.L. to -86 m R.L.		MINE SUPT.:	
		G. MINING SUPT.:	
		SENIOR SURV'R.:	
		SENIOR GEOLOGIST:	
		SURVEYOR:	
PRELIMINARY	<input checked="" type="checkbox"/>	FINAL	