

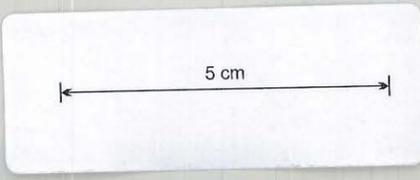


03 DM 07-3026

0374_3240

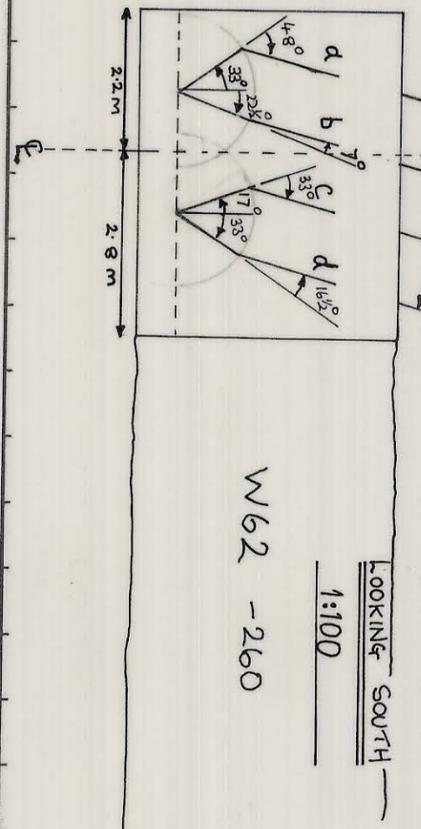

HOLE	ROOM	FEED	LENGTH	RODS
LH	A	33°	22.5	13 1/2
LH	B	22 1/2°	22.5	13 1/2
RH	C	17°	22.5	13 1/2
RH	D	33°	22.5	13 1/2

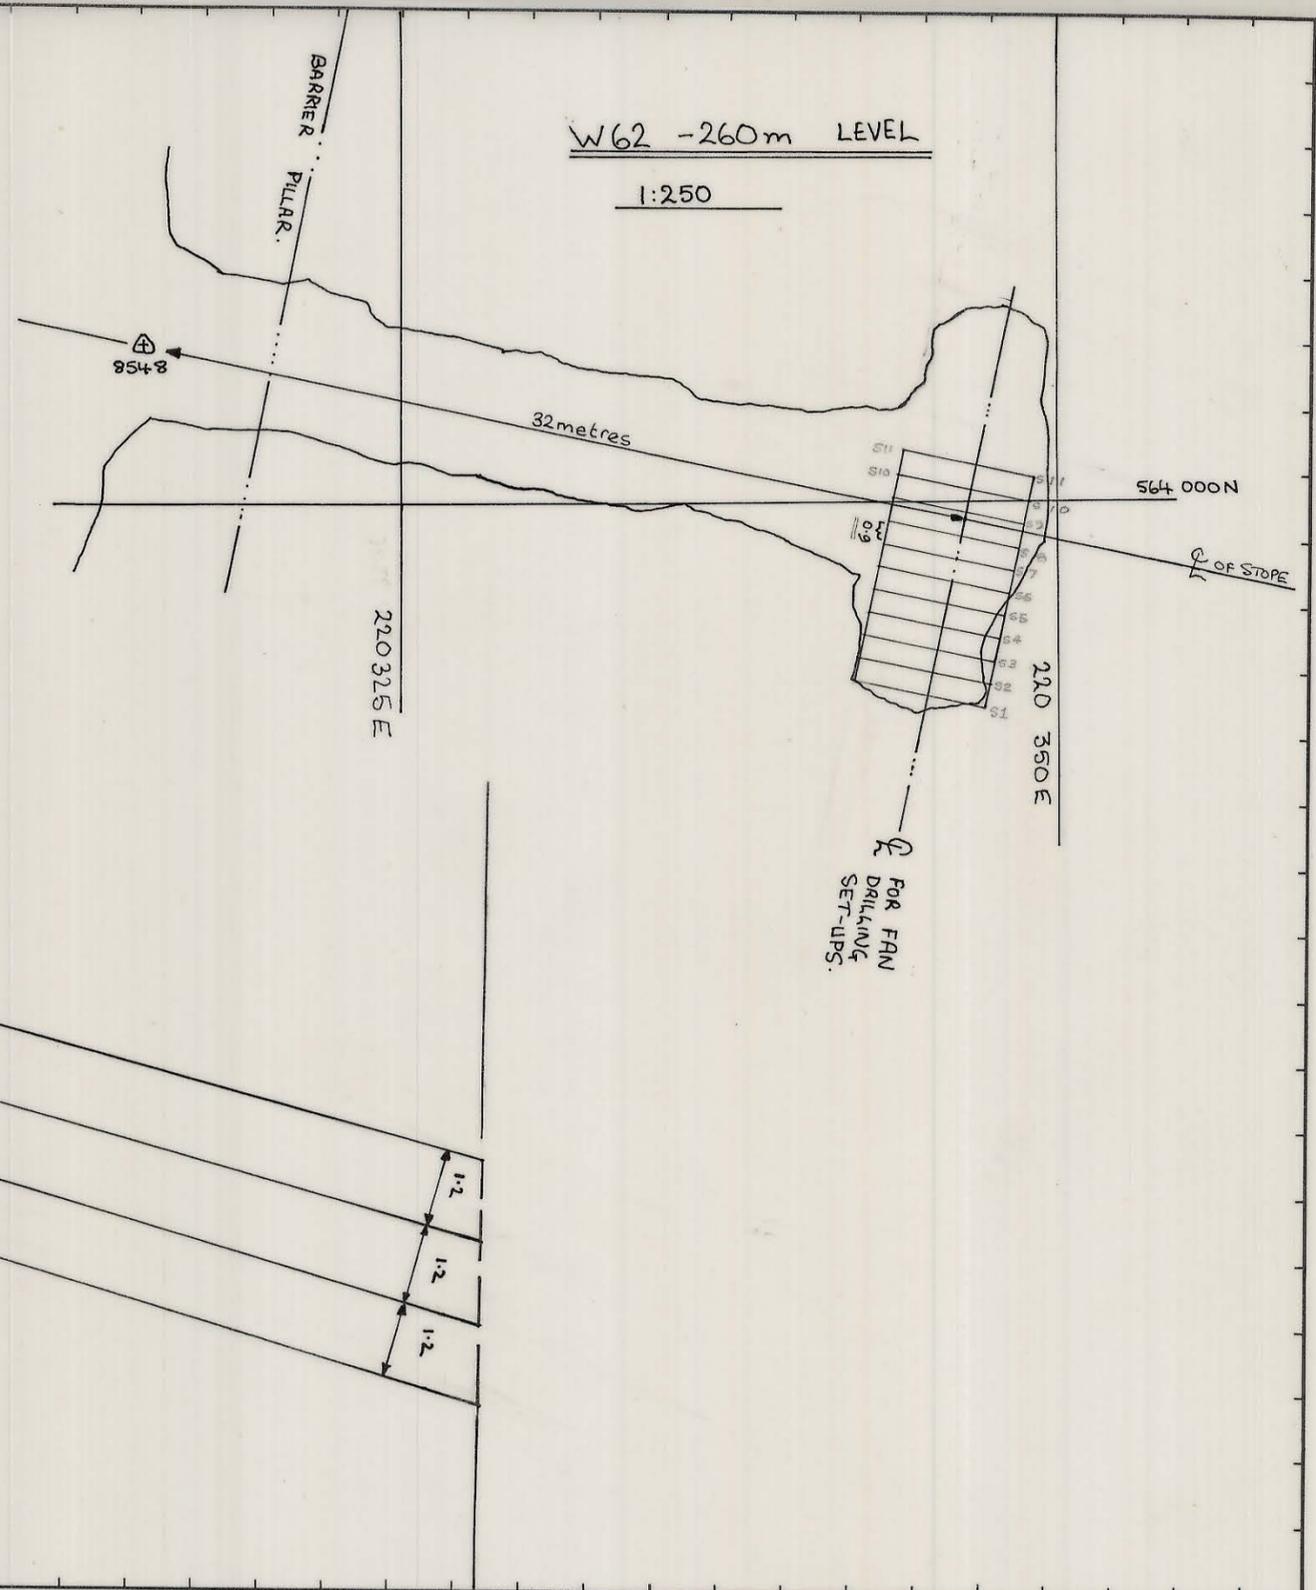

REF. PLAN	GEOLOGY	SCALE 1: 100	
	SURVEY		
	PLANNING	ADJ 24-6-82	
	ROCK MEC.		
	GRADE CON.		
	DRAFTING		<p>W62 -260 SLOT DRILLING (SINGLE SET UP)</p> <p>DRAWING NUMBER 2026</p>