


5 cm

03 DM 07 - 3027

0374_3241

29.2

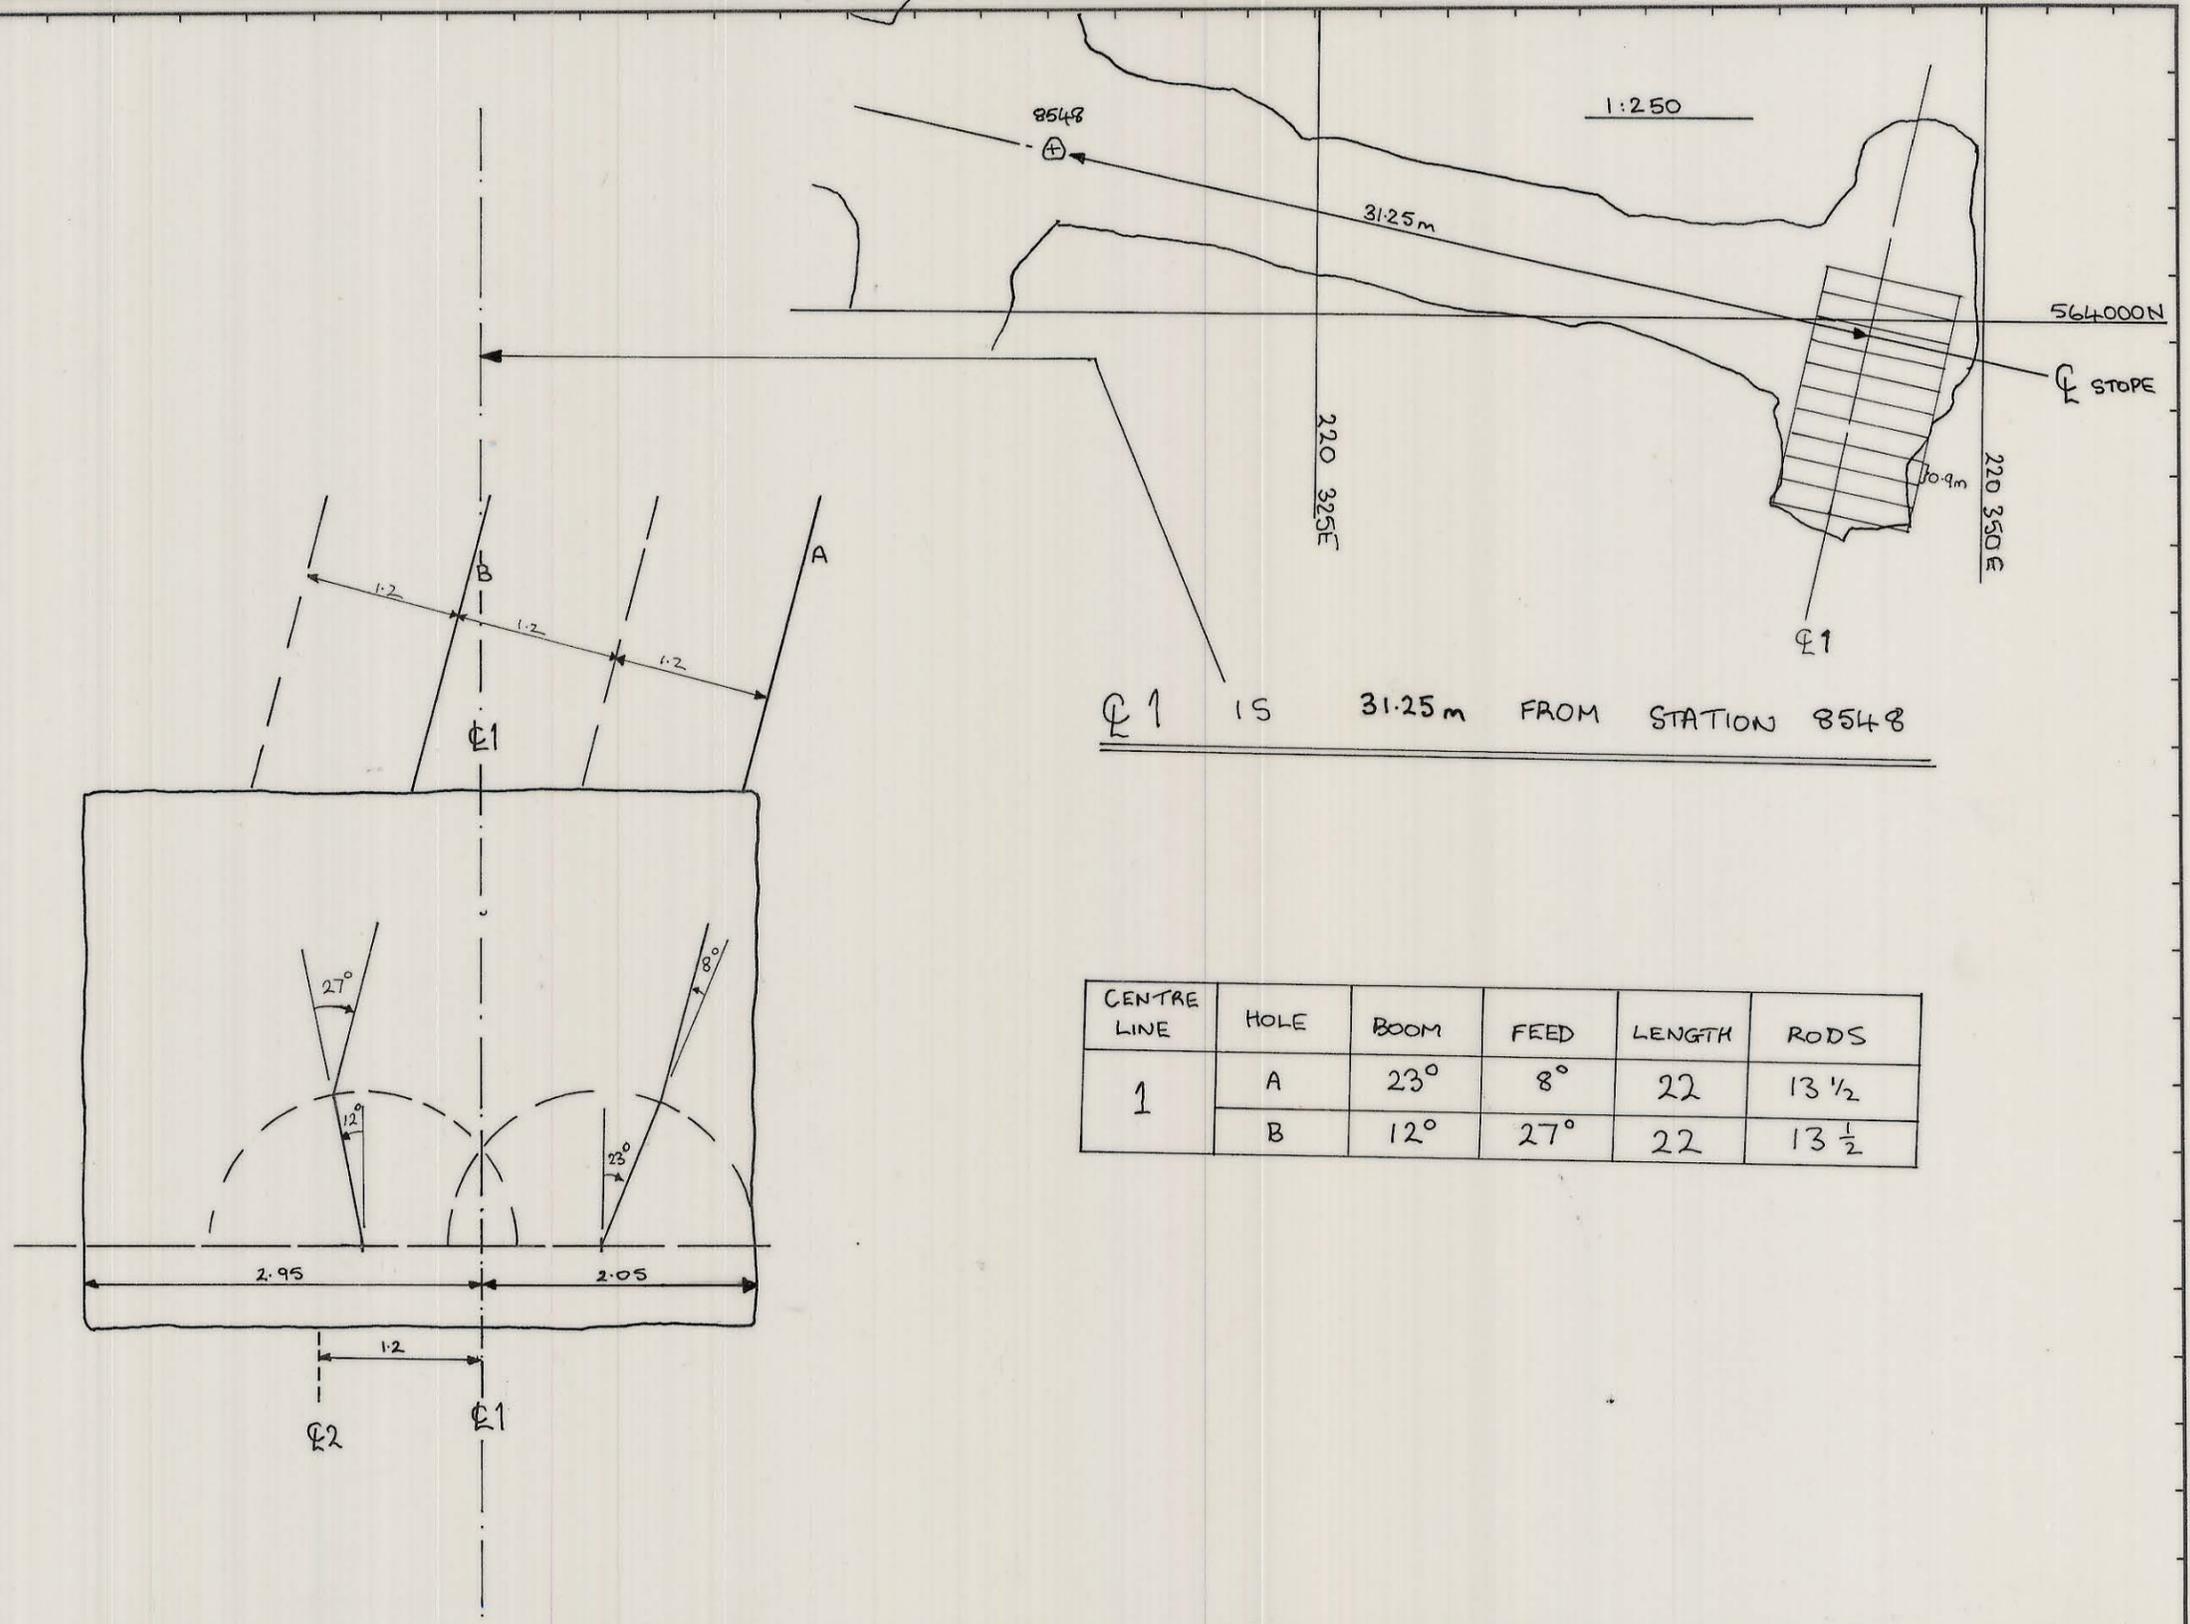

Q1 IS 31.25m FROM STATION 8548

CENTRE LINE	HOLE	BOOM	FEED	LENGTH	RODS
1	A	23°	8°	22	13 1/2
	B	12°	27°	22	13 1/2

REF. PLAN	GEOLOGY		SCALE 1: 50		
	SURVEY				
	PLANNING	AD7	18 JUN 82	W 62 -260 SLOT DRILLING Q1 VIEW SOUTH	
	ROCK MEC.				
	GRADE CON.				
	DRAFTING			DRAWING NUMBER	03 DM 07 - 3027
	T.SS.				