


03 DM 07 - 3032

0374_3247

1.6 x 2.0

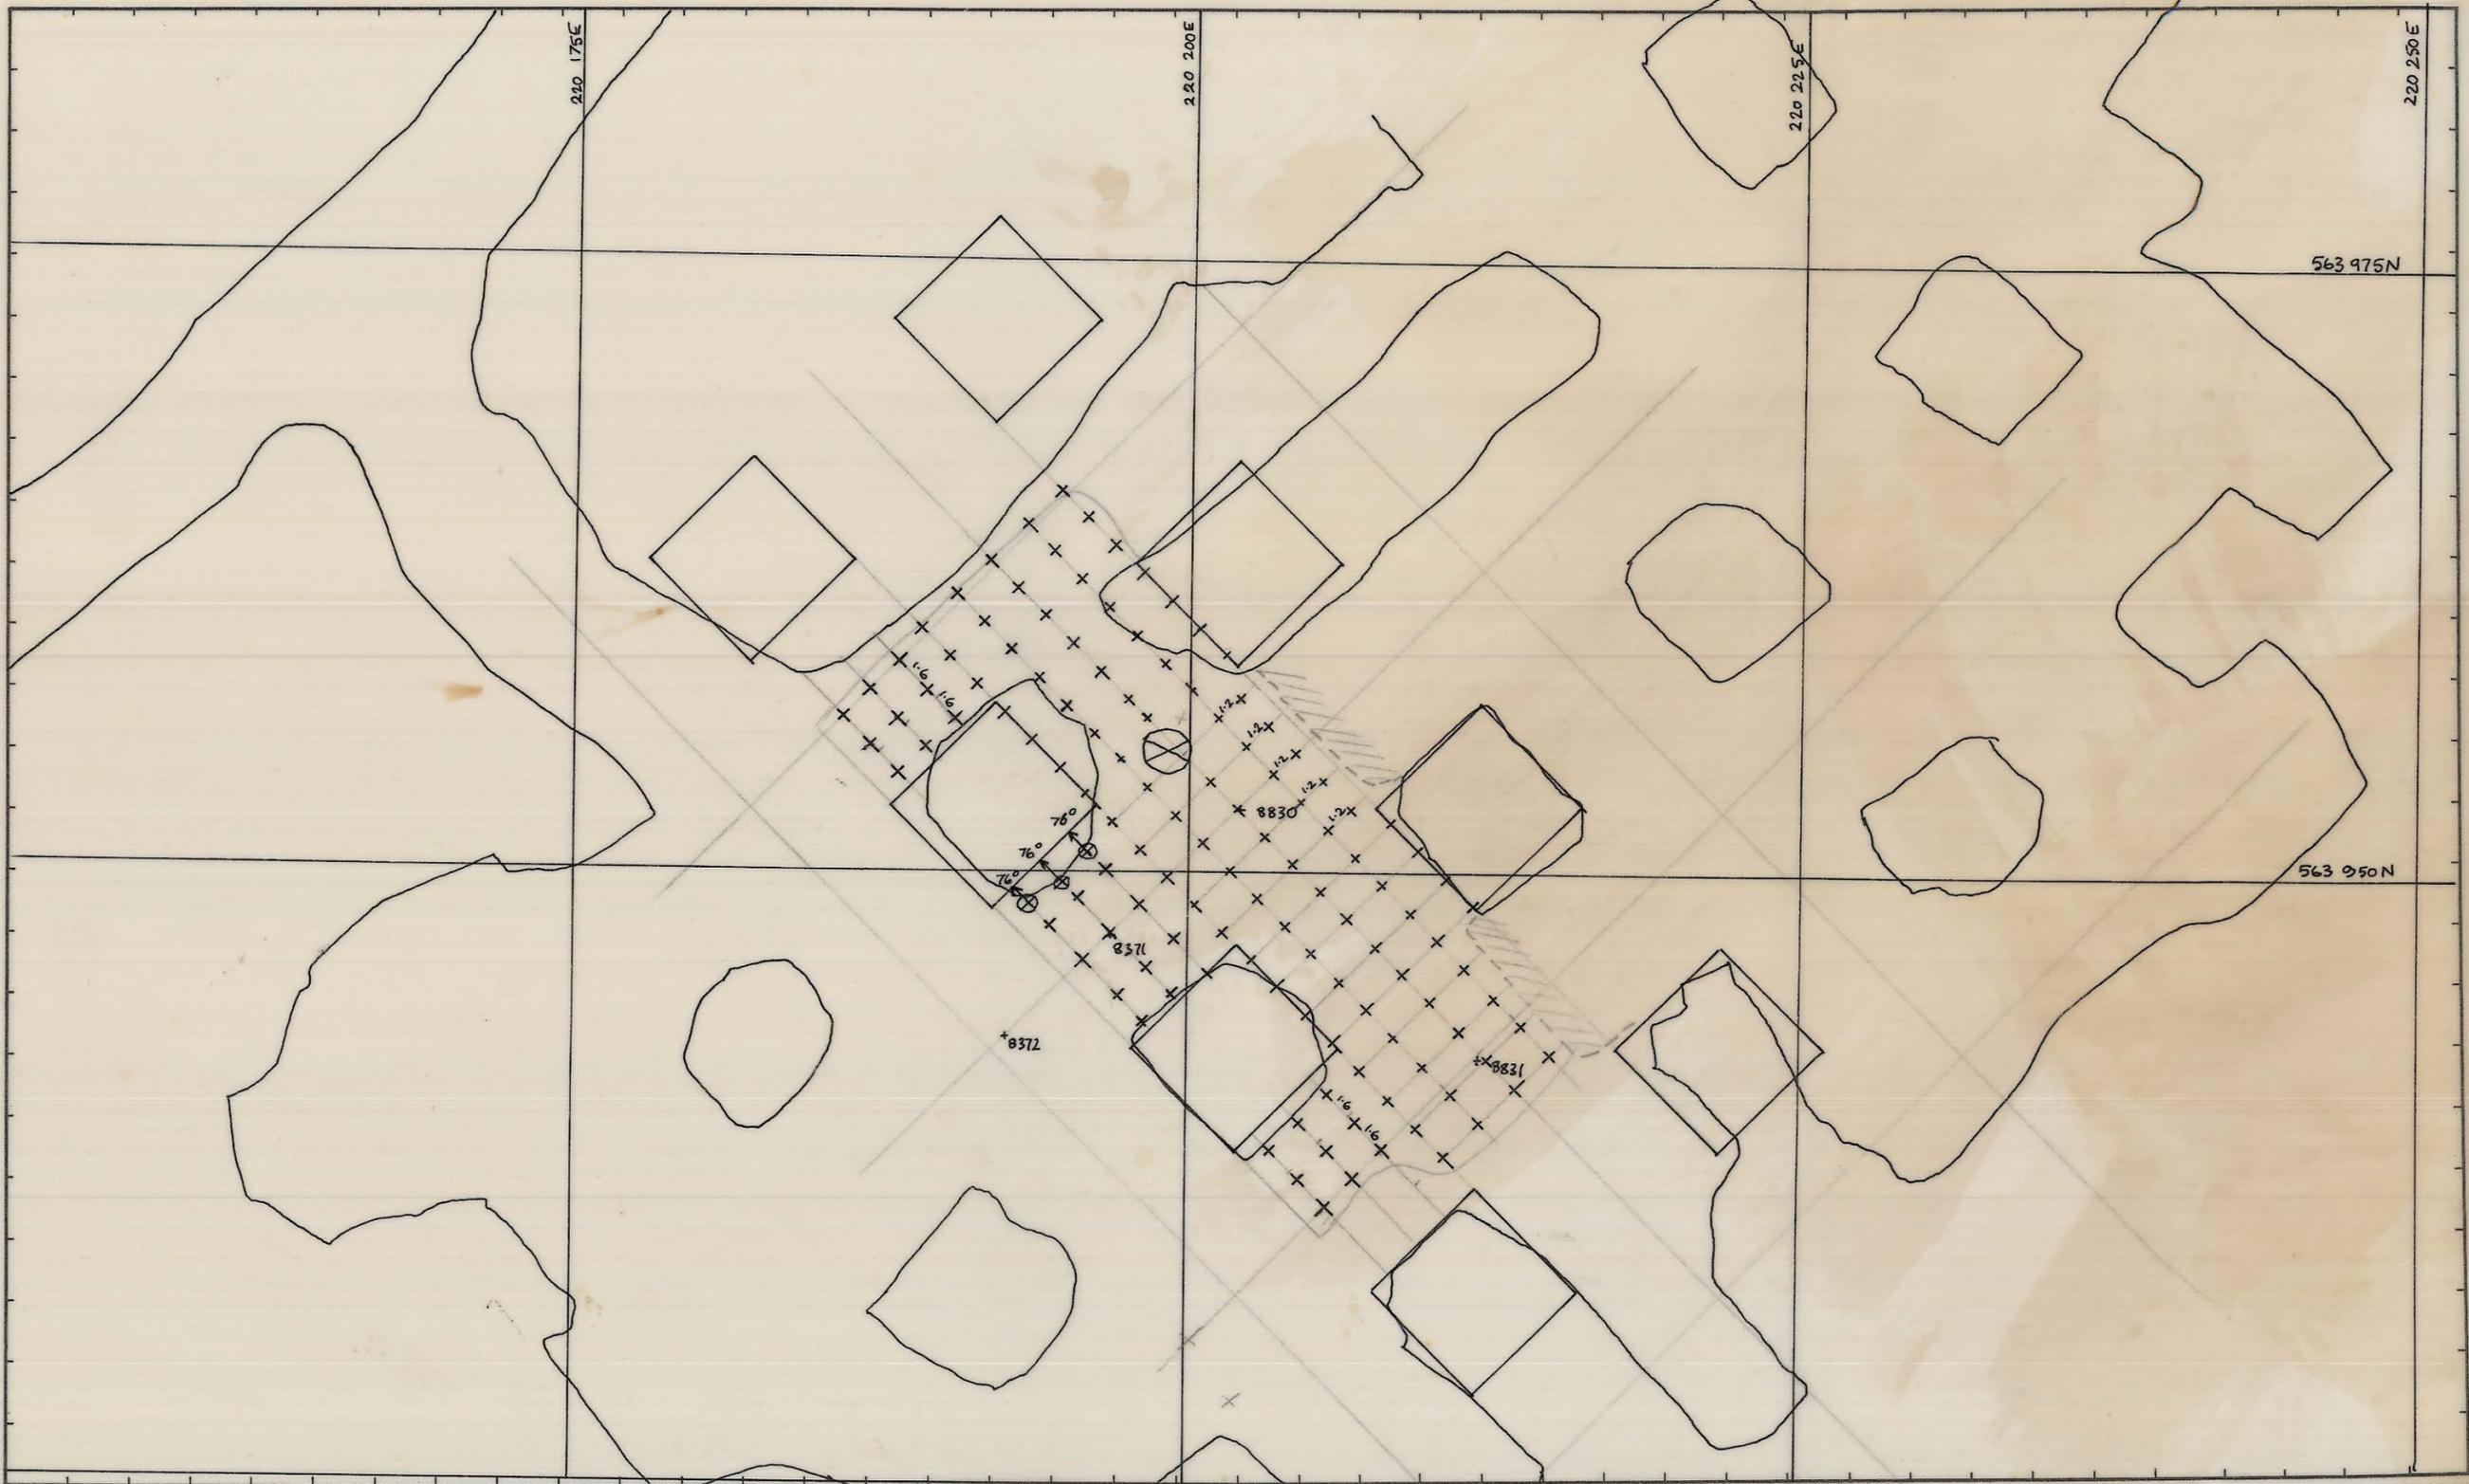

REF PLAN Mining Dept: *Mastaly*

ALL HOLES VERTICAL UNLESS STATED. SPACING 1.6 x 2.0 UNLESS STATED.

GEOLOGY	
SURVEY	
PLANNING	<i>ADT</i> 04-02-86
ROCK MEC.	
GRADE CON.	
DRAFTING	
T.S.S.	

SCALE 1:250	
560 SILL BENCH	
UPHOLES FROM 010 TO 564	
DRAWING NUMBER	03 DM 07 3029 32