


0374_3249

5 cm

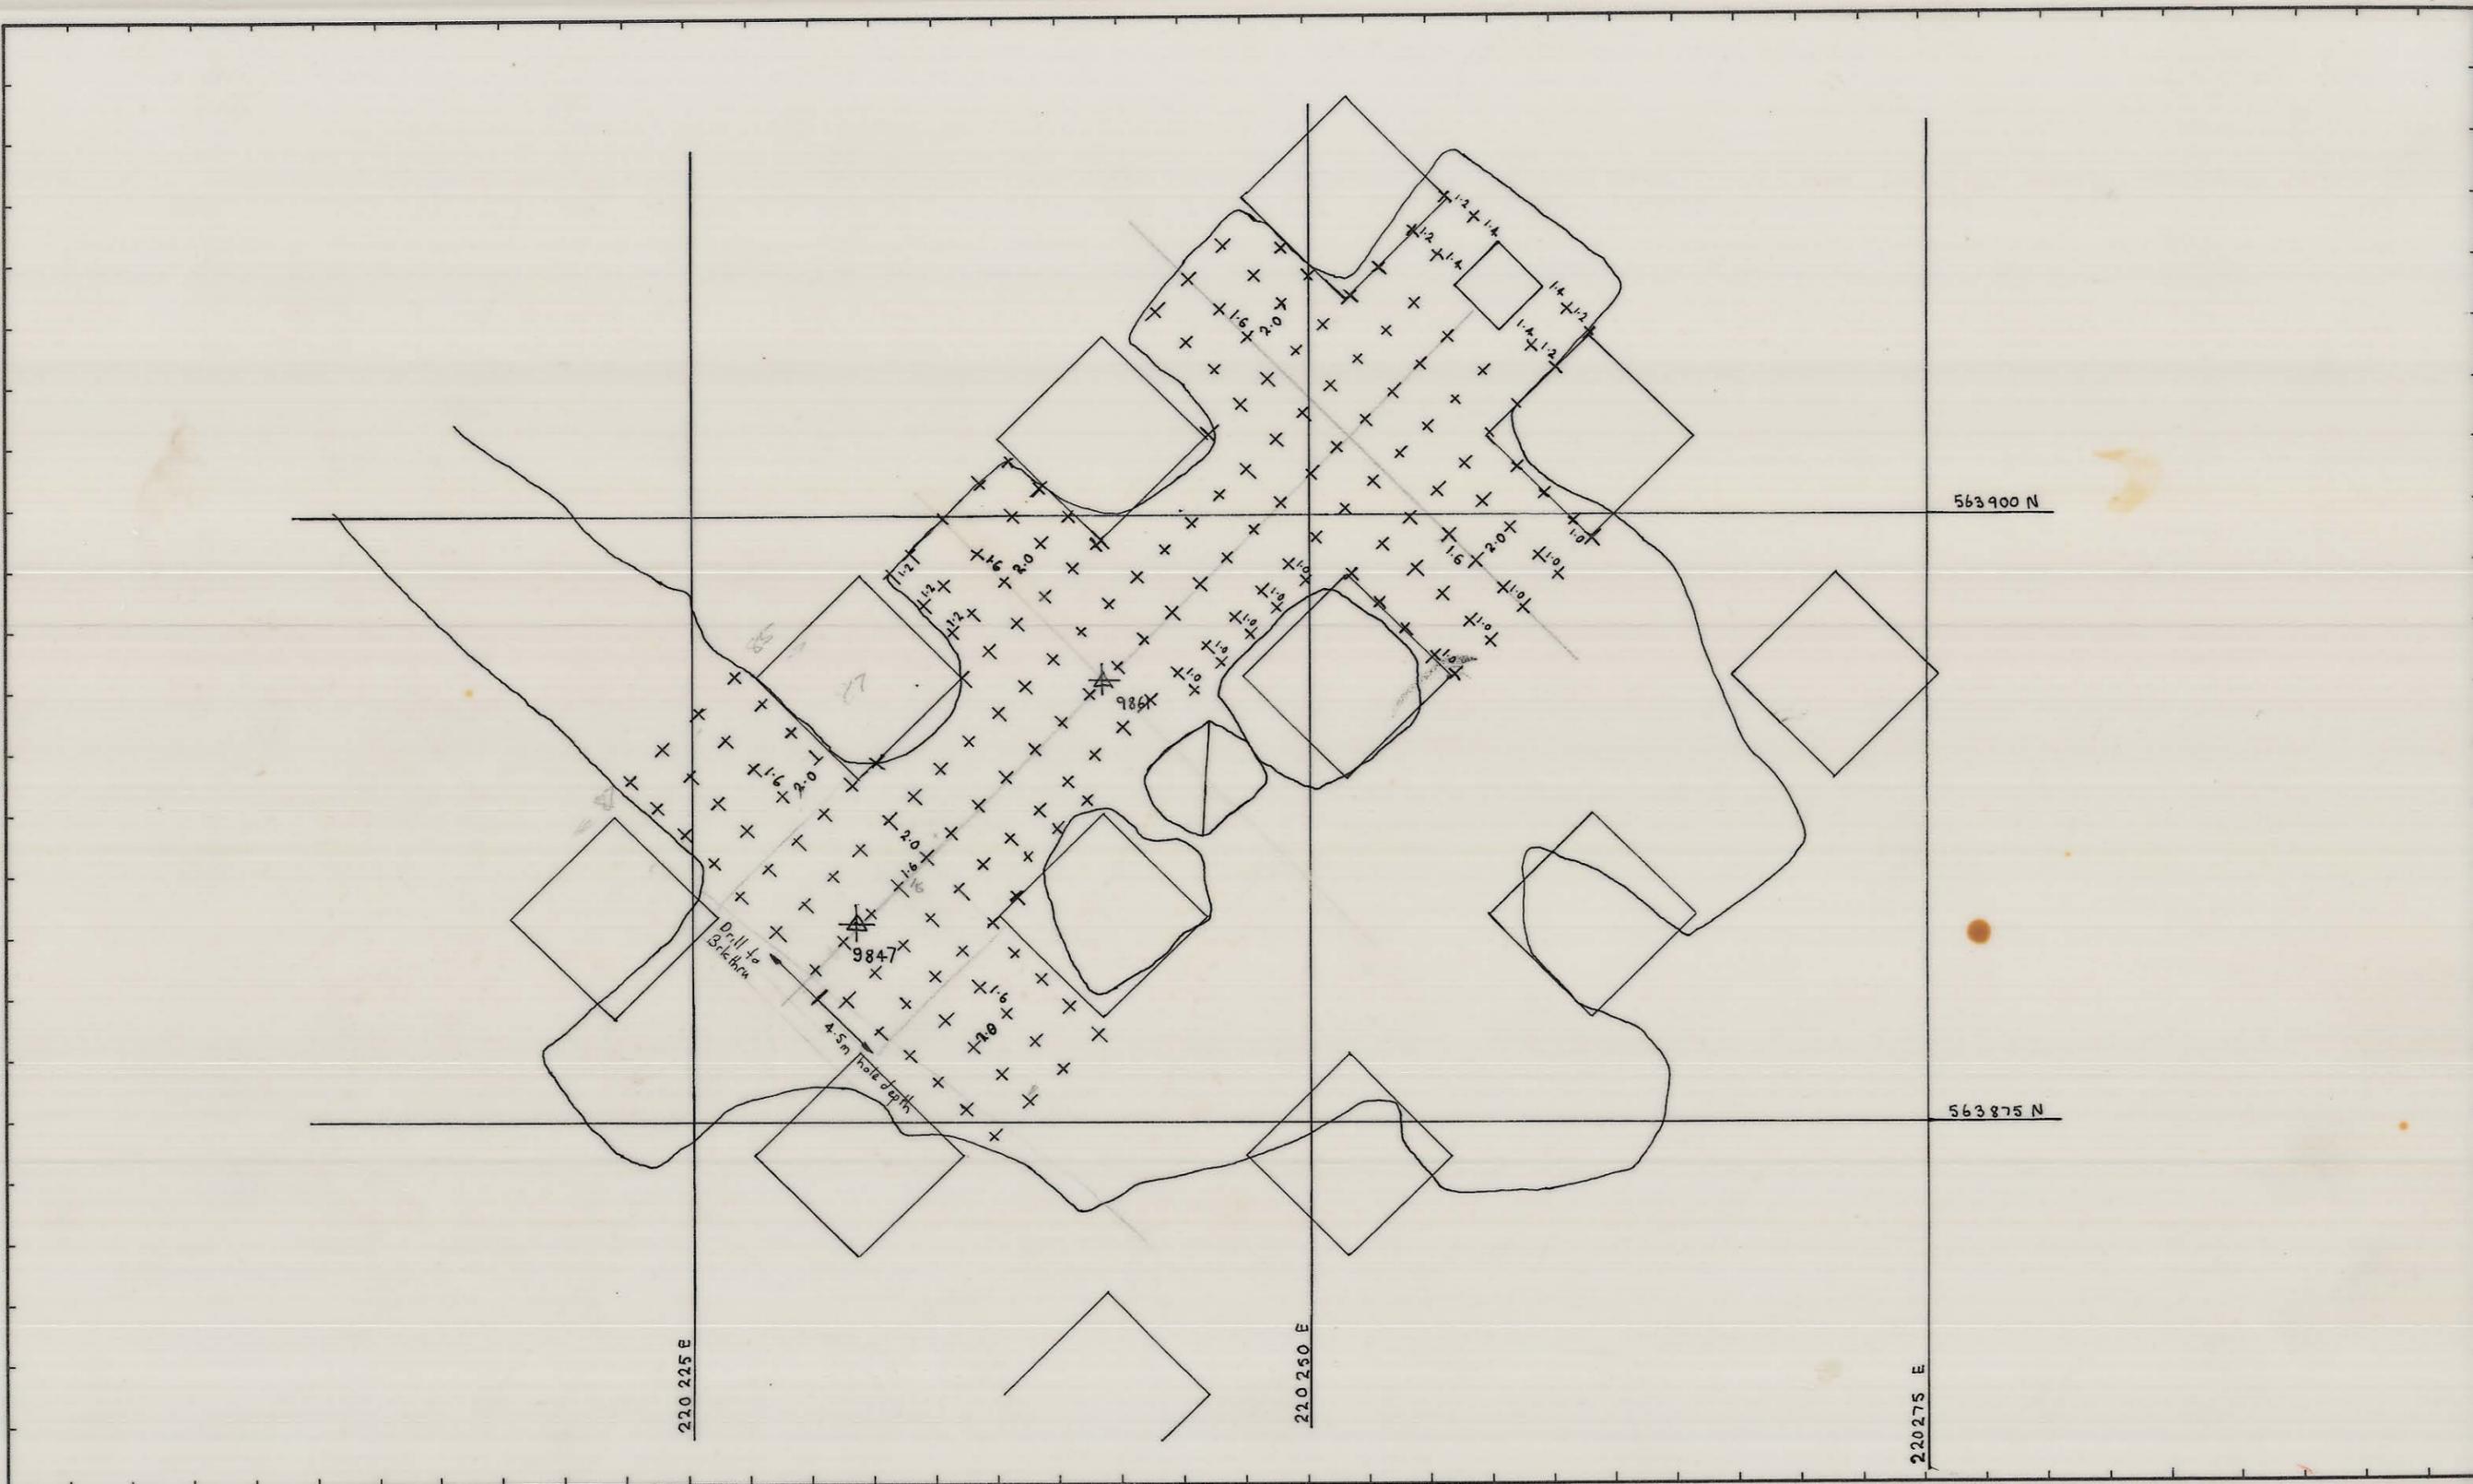

REF PLAN

Unless stated hole spacing is 1.6 x 2.0

All holes vertical.

| | | |
|------------|-----|--------|
| GEOLOGY | | |
| SURVEY | | |
| PLANNING | SAH | 1.6.88 |
| ROCK MEC. | | |
| GRADE CON. | | |
| DRAFTING | | |
| T.S.S. | | |

SCALE 1: 250

KIS KING ISLAND SCHEELITE GRASSY KING ISLAND

Swan (260 m¹) Sill Bench Upholes

DRAWING NUMBER
ODM07 3034