


5 cm

0374_3250

03DM05-3010

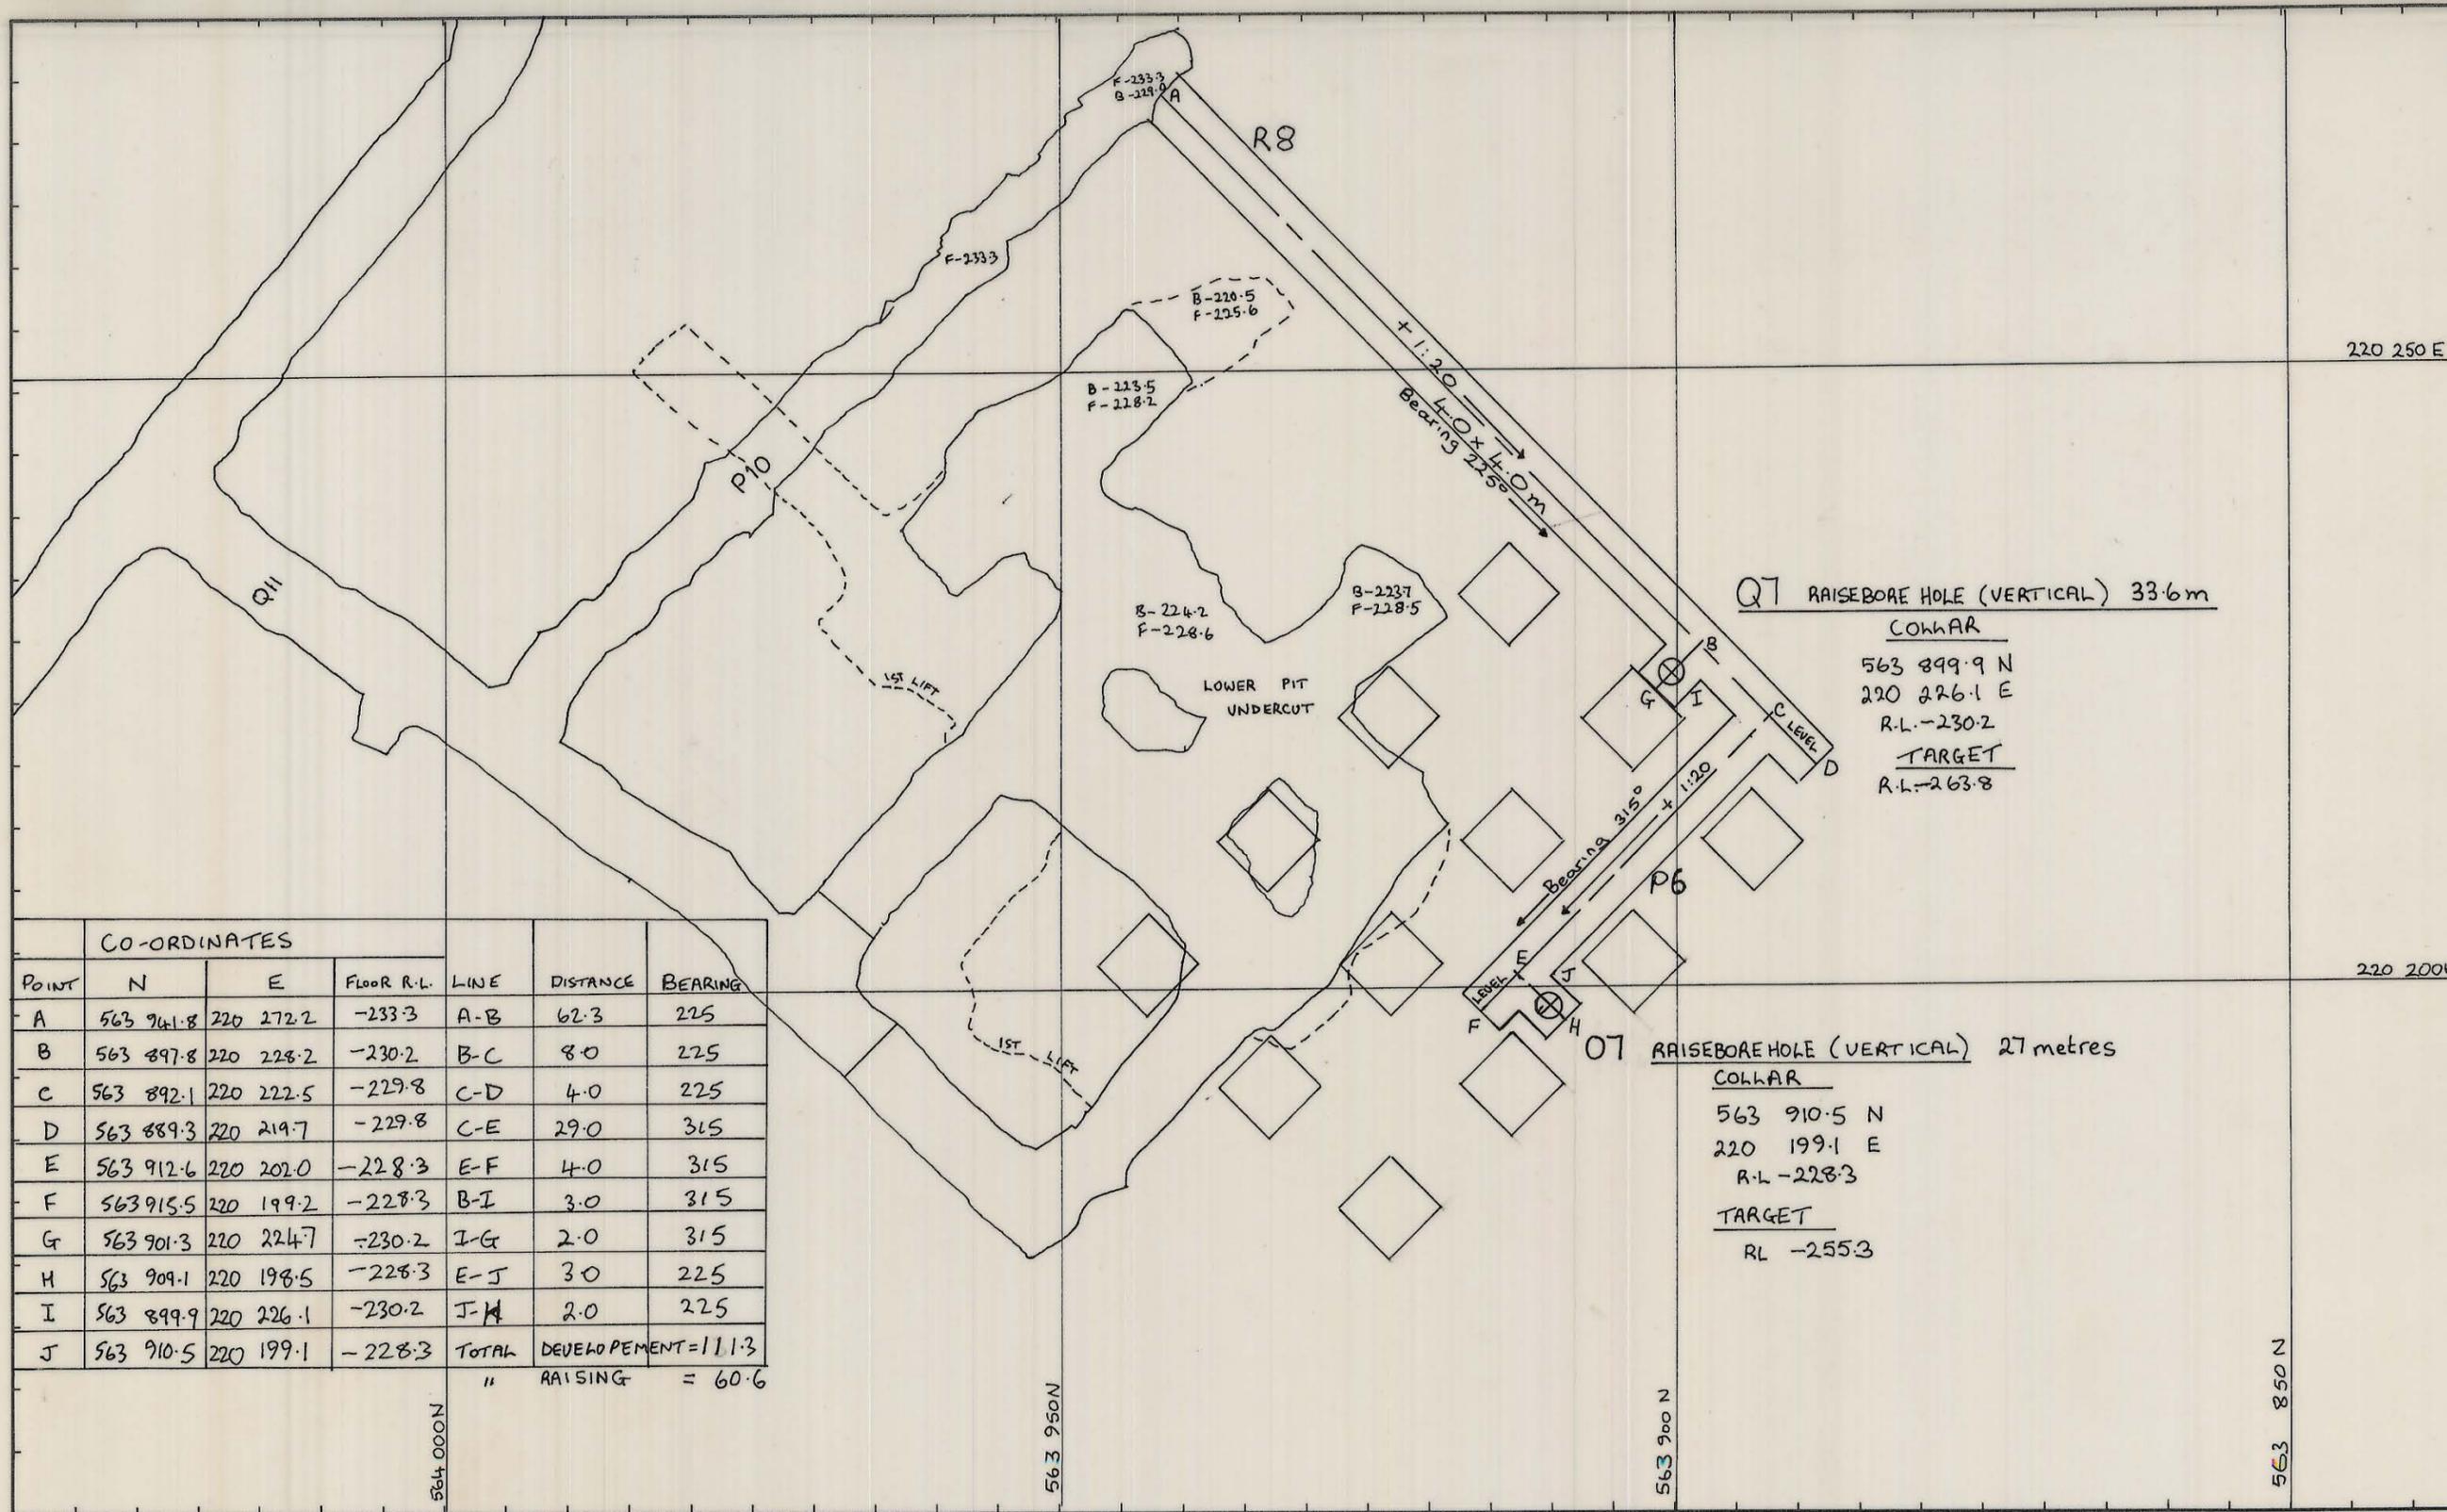

REF PLAN 04 DM 14 - 1100

GEOLOGY

SURVEY

PLANNING

ROCK MEC.

GRADE CON.

DRAFTING

T.S.S.

SCALE 1:500

KIS KING ISLAND SCHEELITE GRASSY KING ISLAND

SWAN OREBODY VENTILATION.
R8 AND P6 DRIVES.
Q7 AND Q07 RAISEBORE HOLES.

DRAWING NUMBER

03 DM 05 - 3010