



03 DM 07 3028

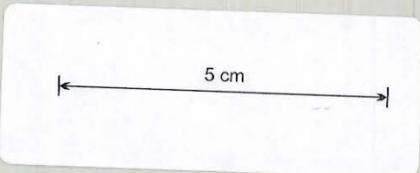

0374_3267

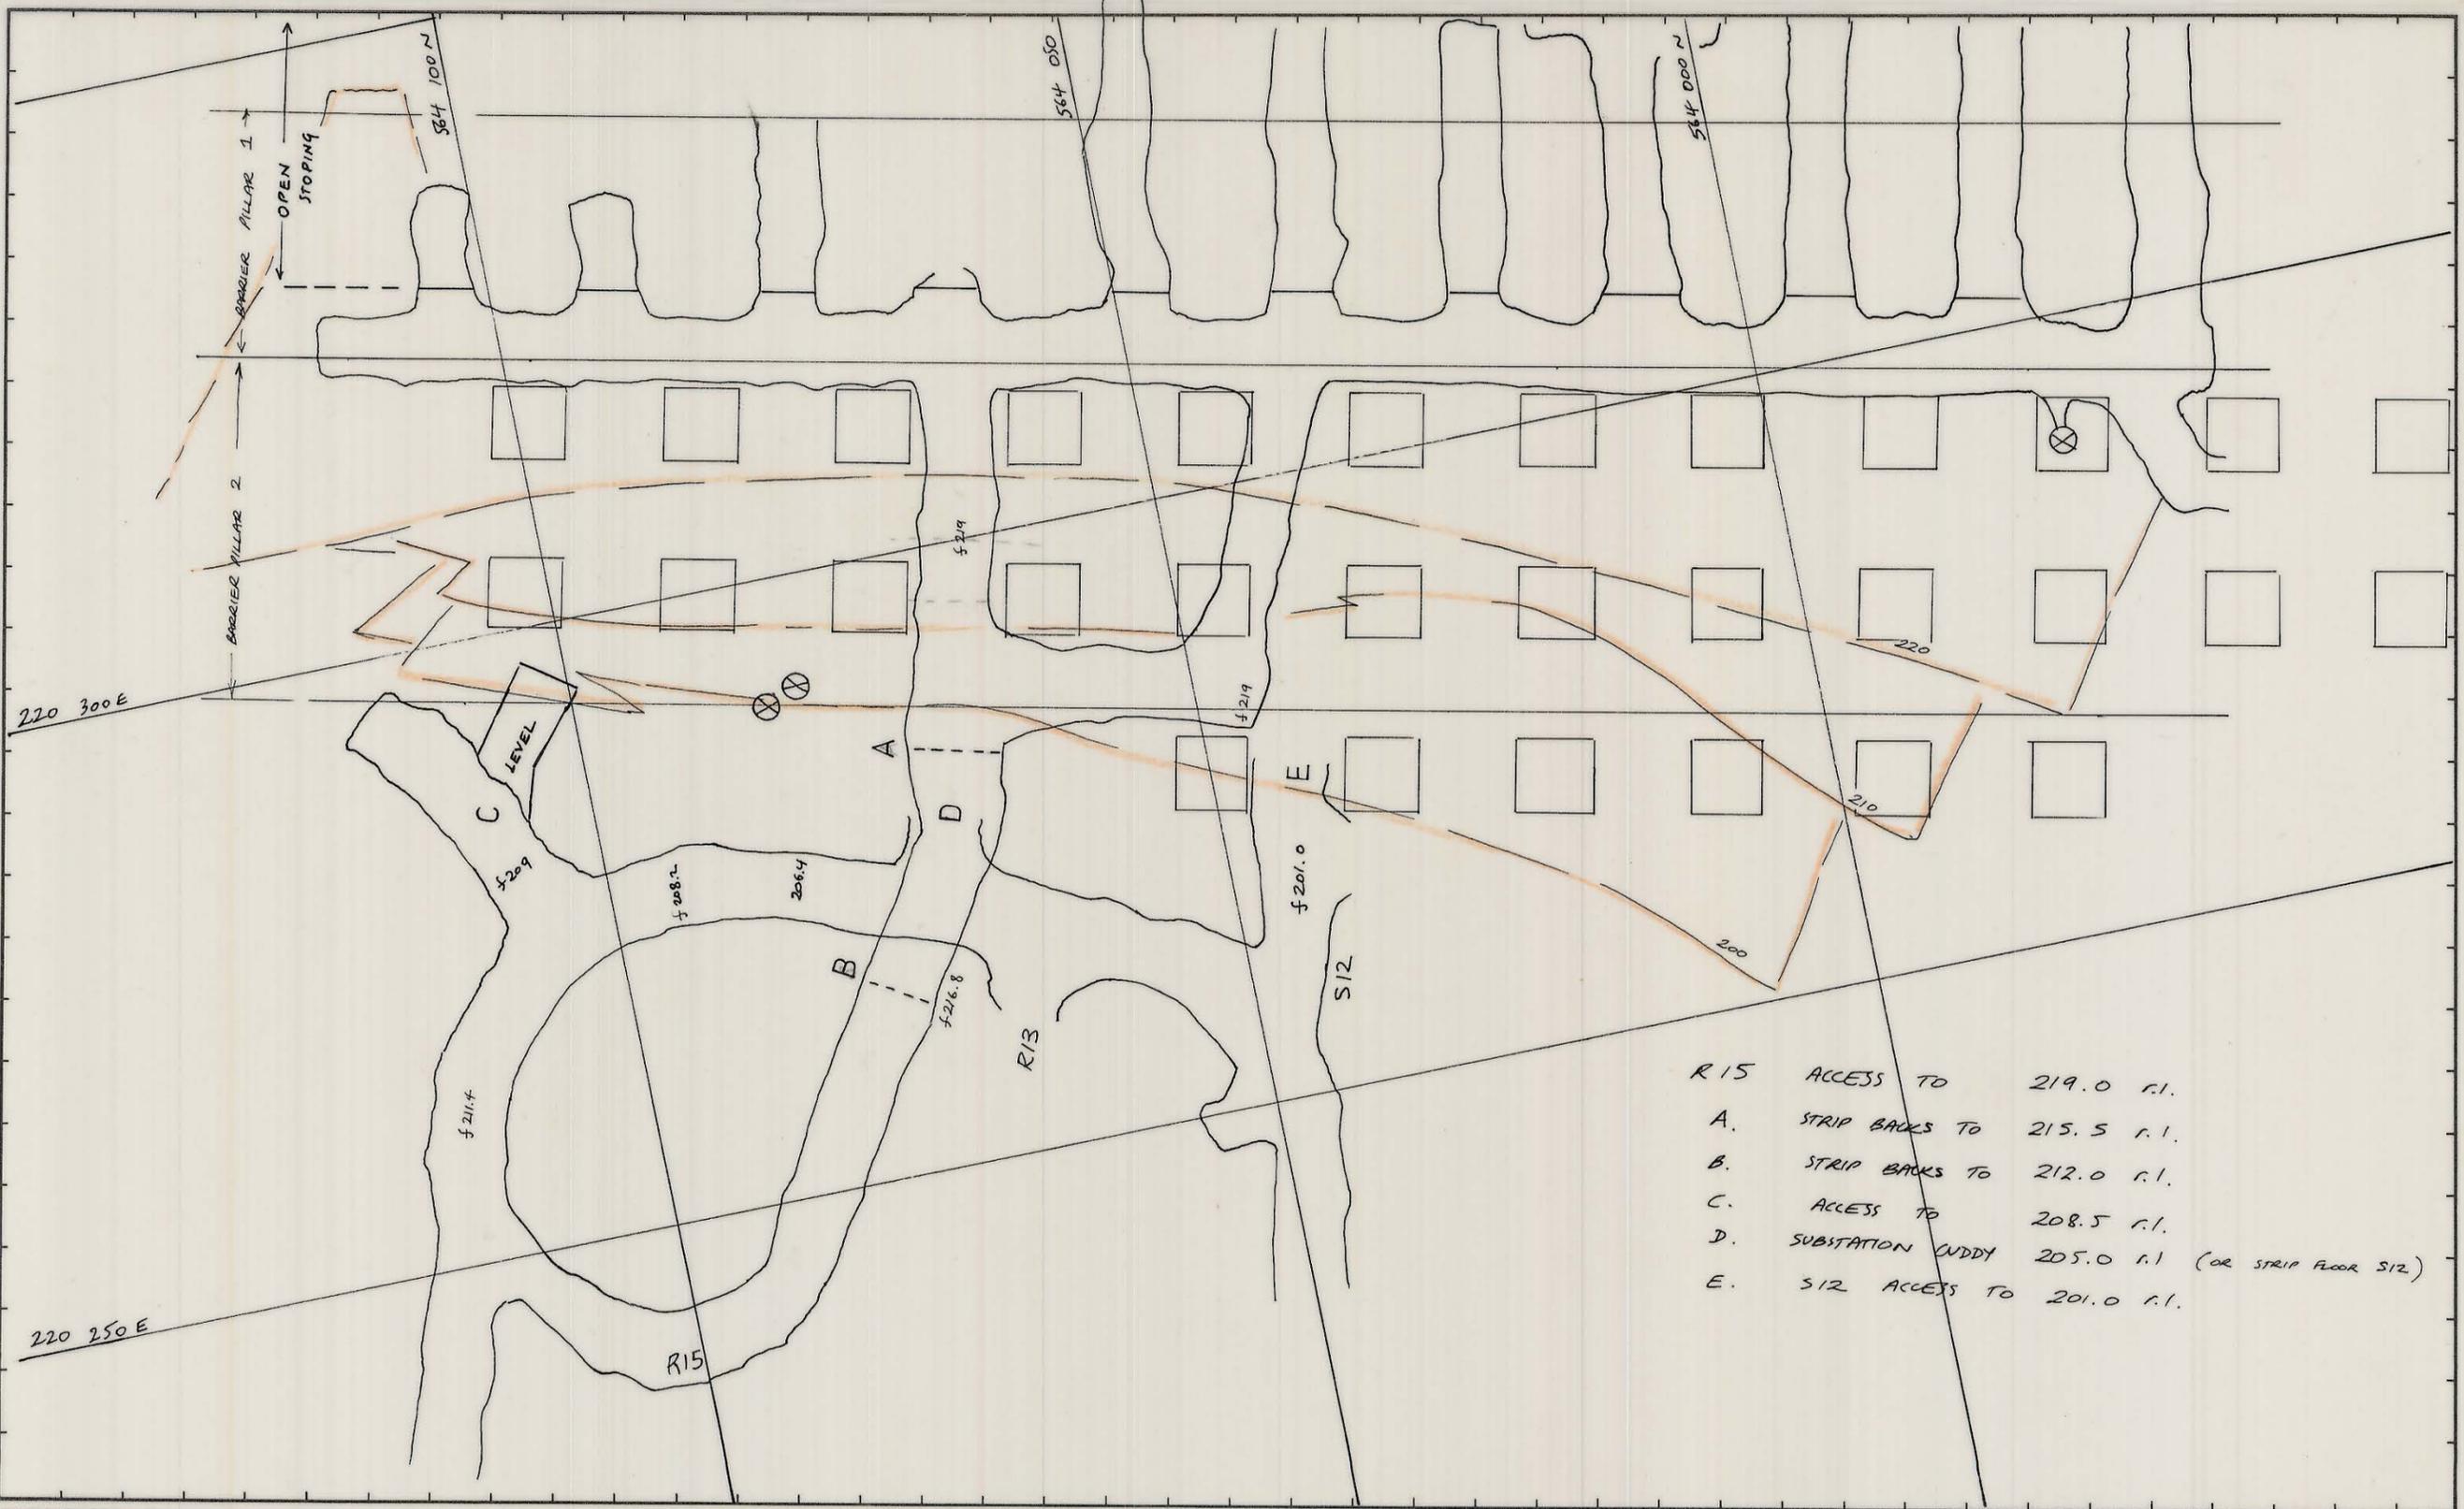

- R15 ACCESS TO 219.0 f.l.
- A. STRIP BACKS TO 215.5 f.l.
- B. STRIP BACKS TO 212.0 f.l.
- C. ACCESS TO 208.5 f.l.
- D. SUBSTATION CUPDY 205.0 f.l. (OR STRIP FLOOR S12)
- E. S12 ACCESS TO 201.0 f.l.

REF. PLAN	GEOLOGY		SCALE 1:500	
	SURVEY			
	PLANNING	M Rivers 24.3.82	OPEN STOPPING FOR BARRIER PILLAR 1 + POST PILLAR FOR BARRIER PILLAR 2 220 f.l. TO 200 f.l.	
	ROCK MEC.			
	GRADE CON.		DRAWING NUMBER	
	DRAFTING			
	T.S.S.		03 DM 07 3028	