





03DM08-1002

DOLPHIN MINE
EMERGENCY
PUMP LAYOUT
1-22-89


0374_3271

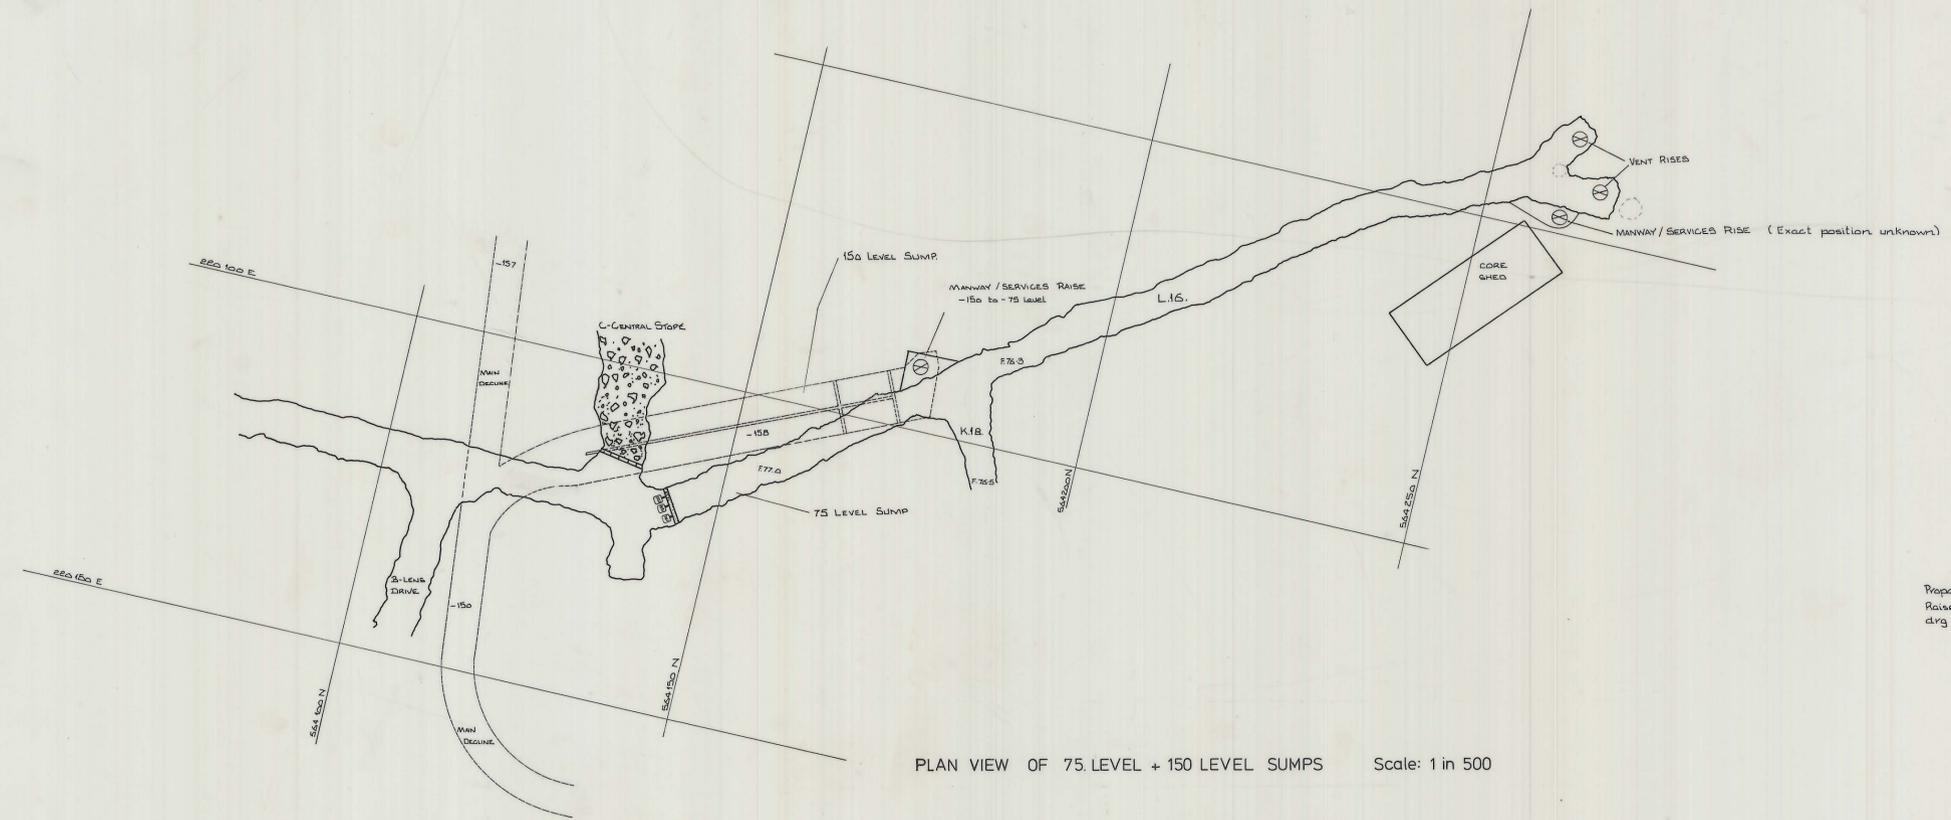


PLAN VIEW OF 75 LEVEL + 150 LEVEL SUMPS Scale: 1 in 500

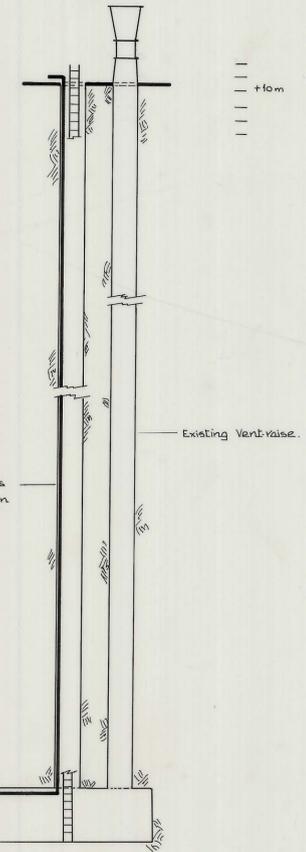

Proposed Manway/Services Raise shown in detail on dwg No 1-22-30

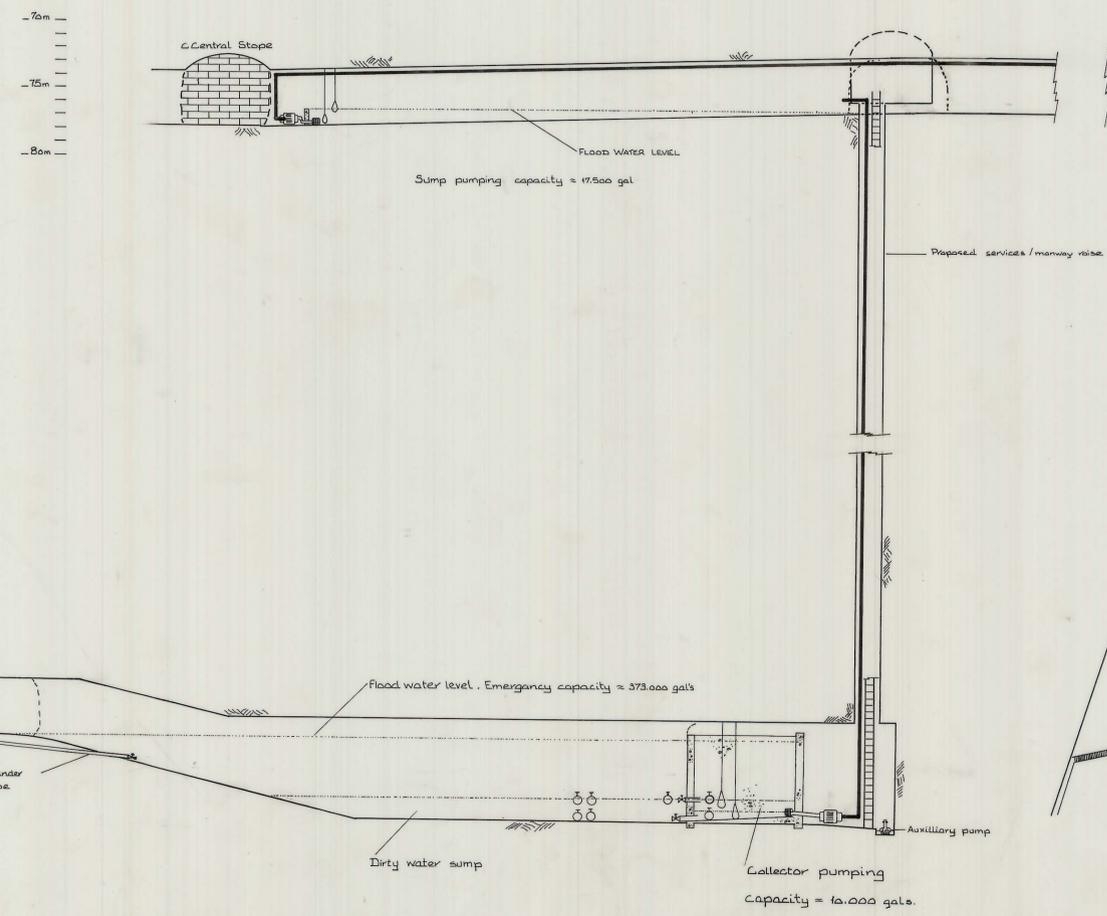

SECTIONAL VIEW OF SUMPS Scale: 1 in 250

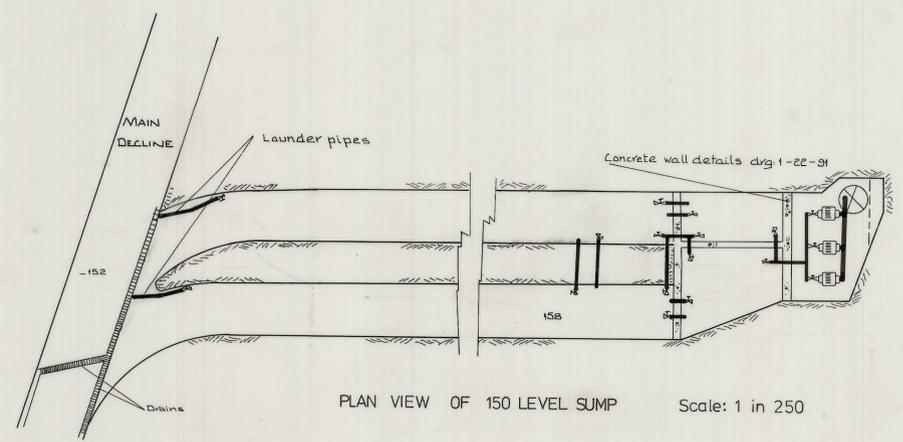

PLAN VIEW OF 150 LEVEL SUMP Scale: 1 in 250

	KING ISLAND SCHEELITE LTD.	
	No 1-22-89	
	DOLPHIN MINE	
	EMERGENCY PUMPING LAYOUT	
DATE 20-5-75	SURVEYED	
DRAWING J.P.	TRACED	
CHECKED		